



Exhibit B-5 Upas Project Alt. 1 Pipeline Pressure

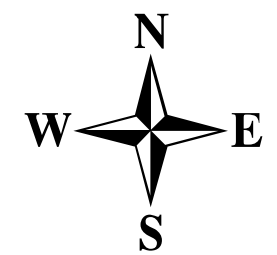

X,Y (Feet): 6295459.49, 1857047.70

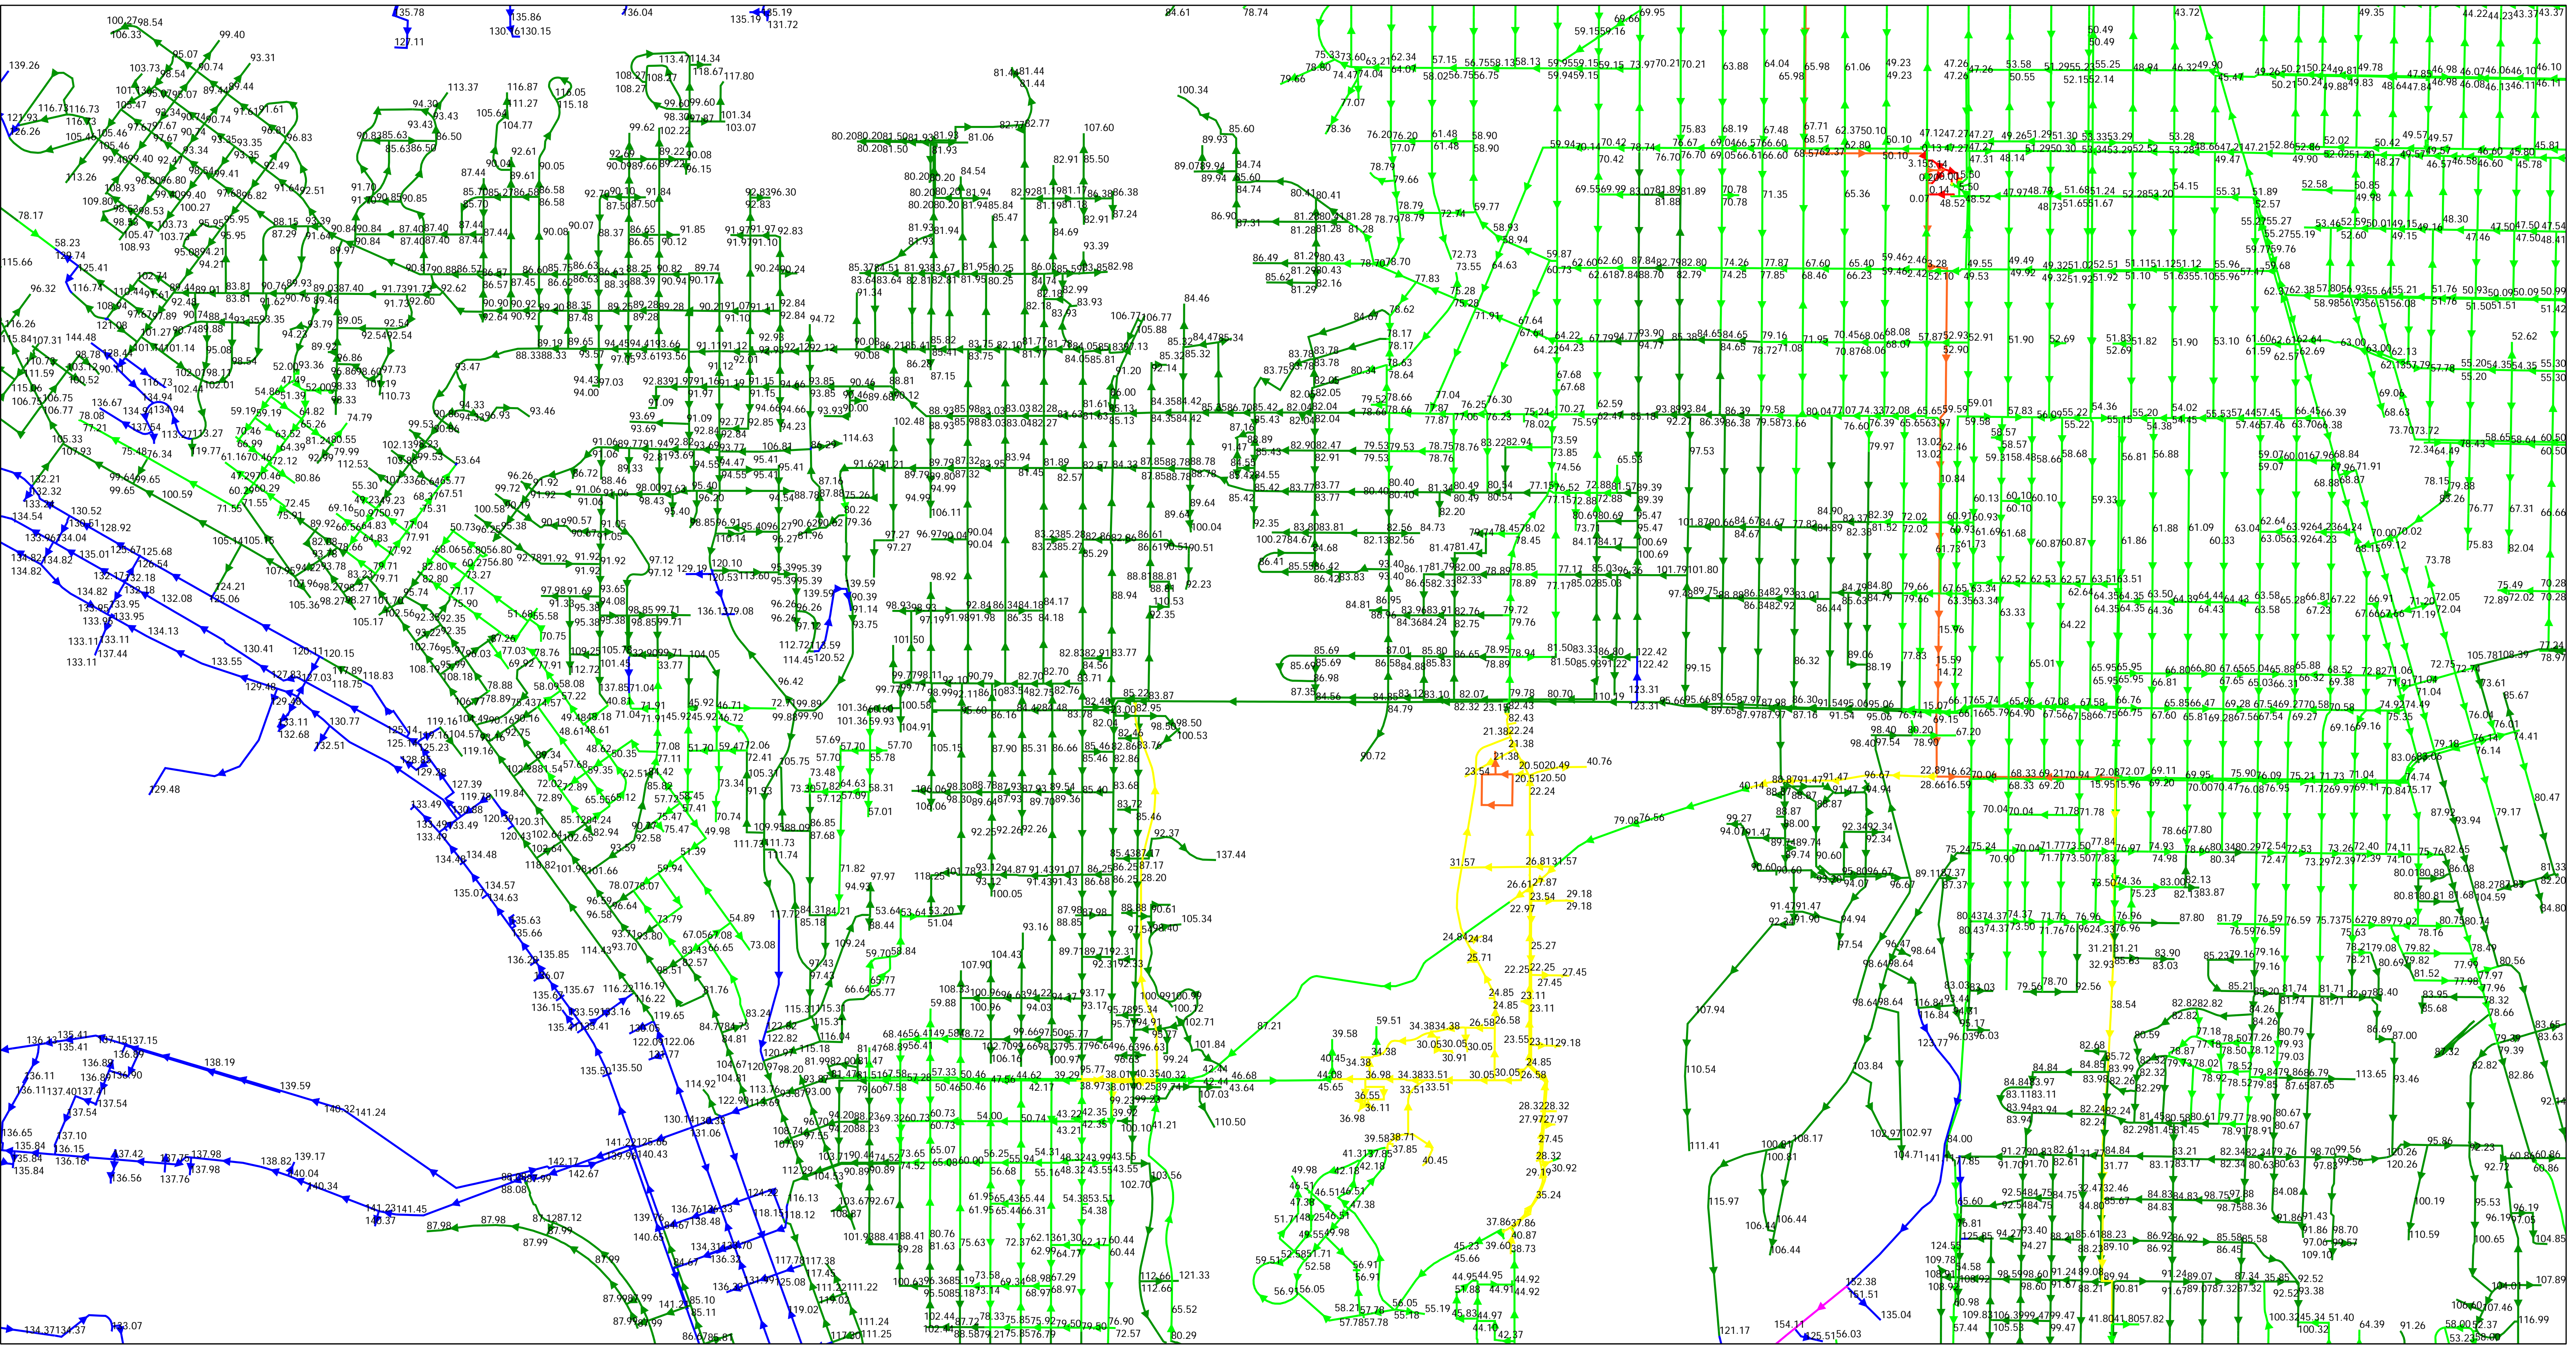

Legend	
Facilities Symbols	Facilities Color By
Nodes Symbols	Average Pressure (psig)
Polylines Symbols	<ul style="list-style-type: none"> Not Applicable (3) < 0.00 (133) 0.00 - 20.00 (64.5) 20.00 - 40.00 (9.4) 40.00 - 80.00 (2.6261) 80.00 - 120.00 (25849) 120.00 - 150.00 (9316) > 150.00 (15.70)
	Nodes Color By
	Facilities Annotation
	Nodes Annotation
	Pressure
	Polylines Annotation

Model Path: C:\Stoner\Upas\2007_Peak_Alvarado_450-Upas Alt 1.mdb

Scale: 1 = 8,182

Simulation Data:
State: Solved
Date: 8/29/2007

Model Description:
SAN DIEGO WATER:
2007-08 CALIBRATION
CALIBRATED MODEL

SynerGEE Water 4.5.0 (28 Mar 2010)

6/22/2010 3:03:37 PM

Model Coordinate System: NAD 1983 StatePlane California VI FIPS 0406 Feet