


# Exhibit B - 8 Upas Project Alt. 2 Pipe Velocity

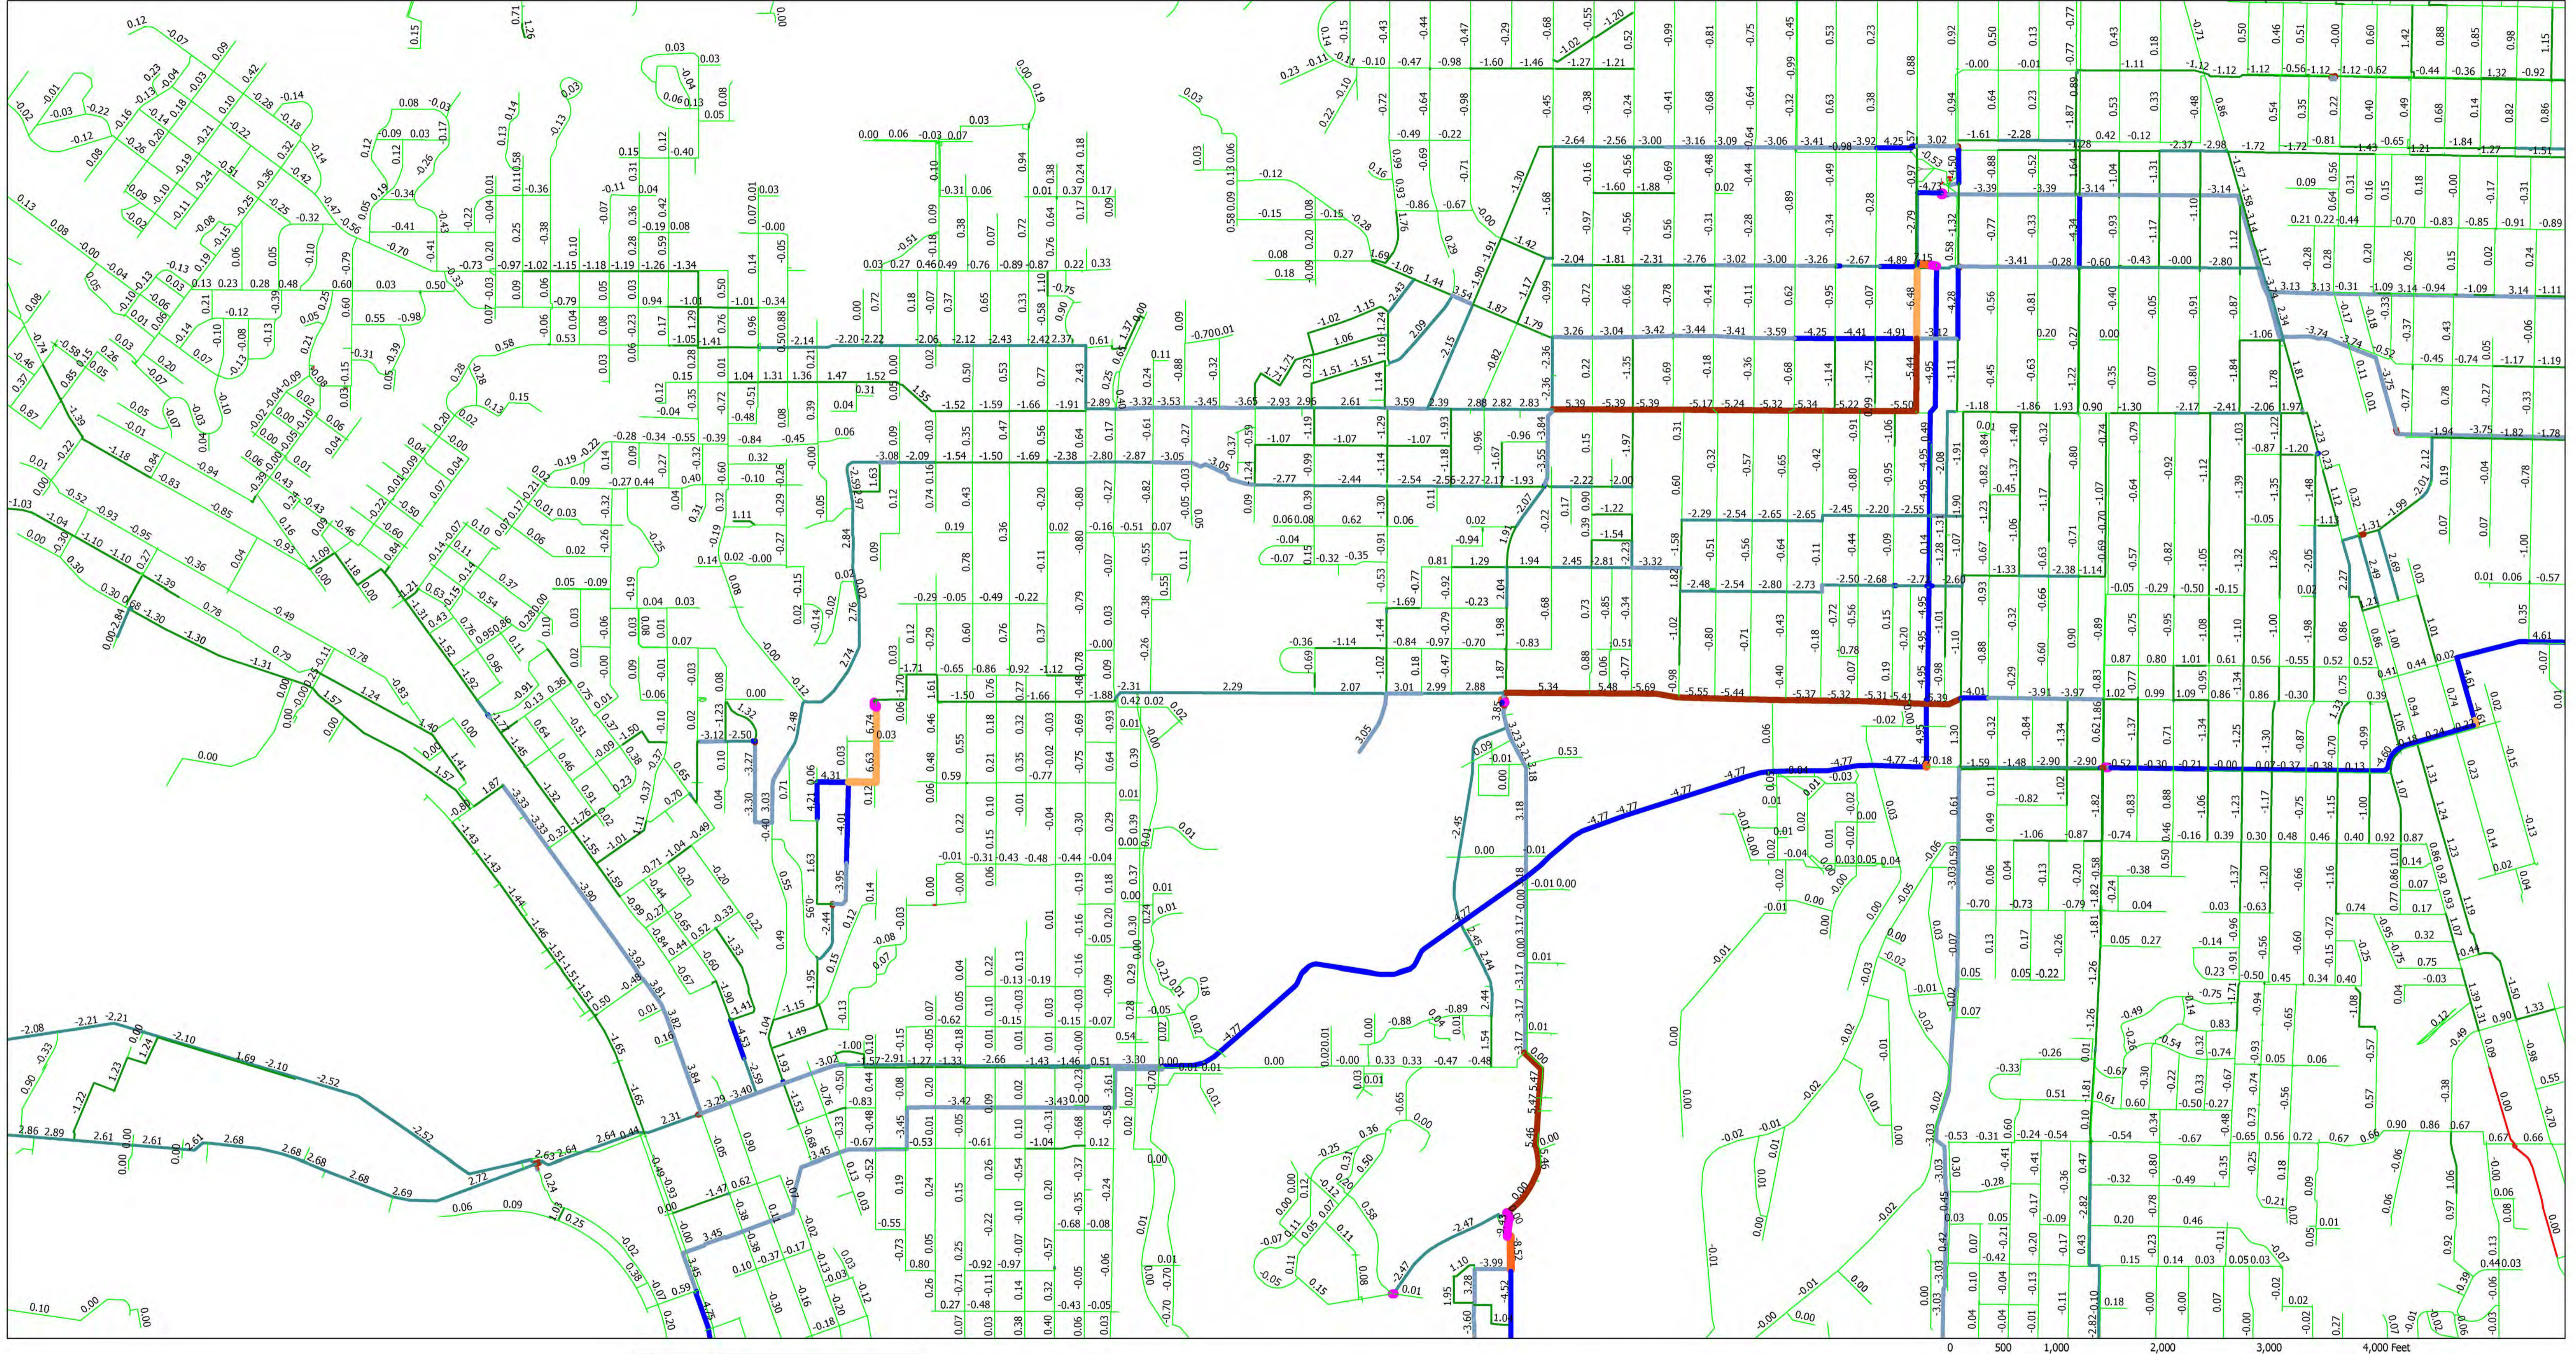

X,Y (Feet): 6295637.18, 1857102.93



Legend	
Facilities Symbols	Facilities Color By
Nodes Symbols	Pipe Velocity (ft/s)
Polylines Symbols	Nodes Annotation
	Nodes Annotation
	Polylines Annotation
	Nodes Color By

Model Path: C:\Stoner\Upas\2030\_24hr\_ZMDD\_Alvarado\_revised-Upas and University Alt2-temp.mdb

Scale: 1 = 8,285

Simulation Data:  
State: Solved  
Date: 8/29/2007

Model Description:

SynerGEE Water 4.5.0 (28 Mar 2010)

6/22/2010 4:39:30 PM

Model Coordinate System: NAD 1983 StatePlane California VI FIPS 0406 Feet