


CROSS SECTION OF SIXTH AVE. AT THORN ST.

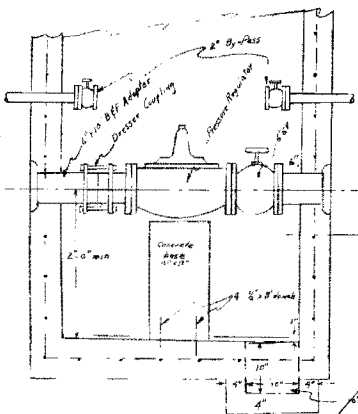

PRESSURE REGULATOR VAULT  
Adapt Type F Storm Drain Cleanout sec 31178  
Make manhole cover flush with ground  
Vault interior 2" by Pass

6" A.C. WATER MAIN  
SEE SHEET 2

EXIST. 4" METER & VAULT

ABANDONED


SIXTH

ABANDONED 6" C.I.

AVENUE

MICROFILMED  
APR - 1983

MATCH LINE SEE SHEET NO. 8

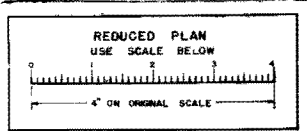

ELECTRICAL PLAN REVISION	
NO.	DESCRIPTION
1	AS SHOWN
2	AS SHOWN
3	AS SHOWN
4	AS SHOWN



SCALE: 1" = 20'

CITY OF SAN DIEGO CALIFORNIA WATER DEPARTMENT			
BALBOA PARK SPRINKLER SYSTEM 6TH AVENUE, LAUREL STREET, ET AL			
RECOMMENDED:	APPROVED:		
DATE: 8/27/64	DRAWN/CHECKED: [Signature]	DATE: 8/27/64	CITY ENGINEER: [Signature]
SCALE: 1" = 20'	SHEET 9 OF 13 SHEETS		FILE NO. 2052-D

7866-D Sheet 9  
7867-D Sheet 13  
H3 6017 78-5-18 200