


CITY OF SAN DIEGO  
METROPOLITAN PLANIMETRIC SURVEY

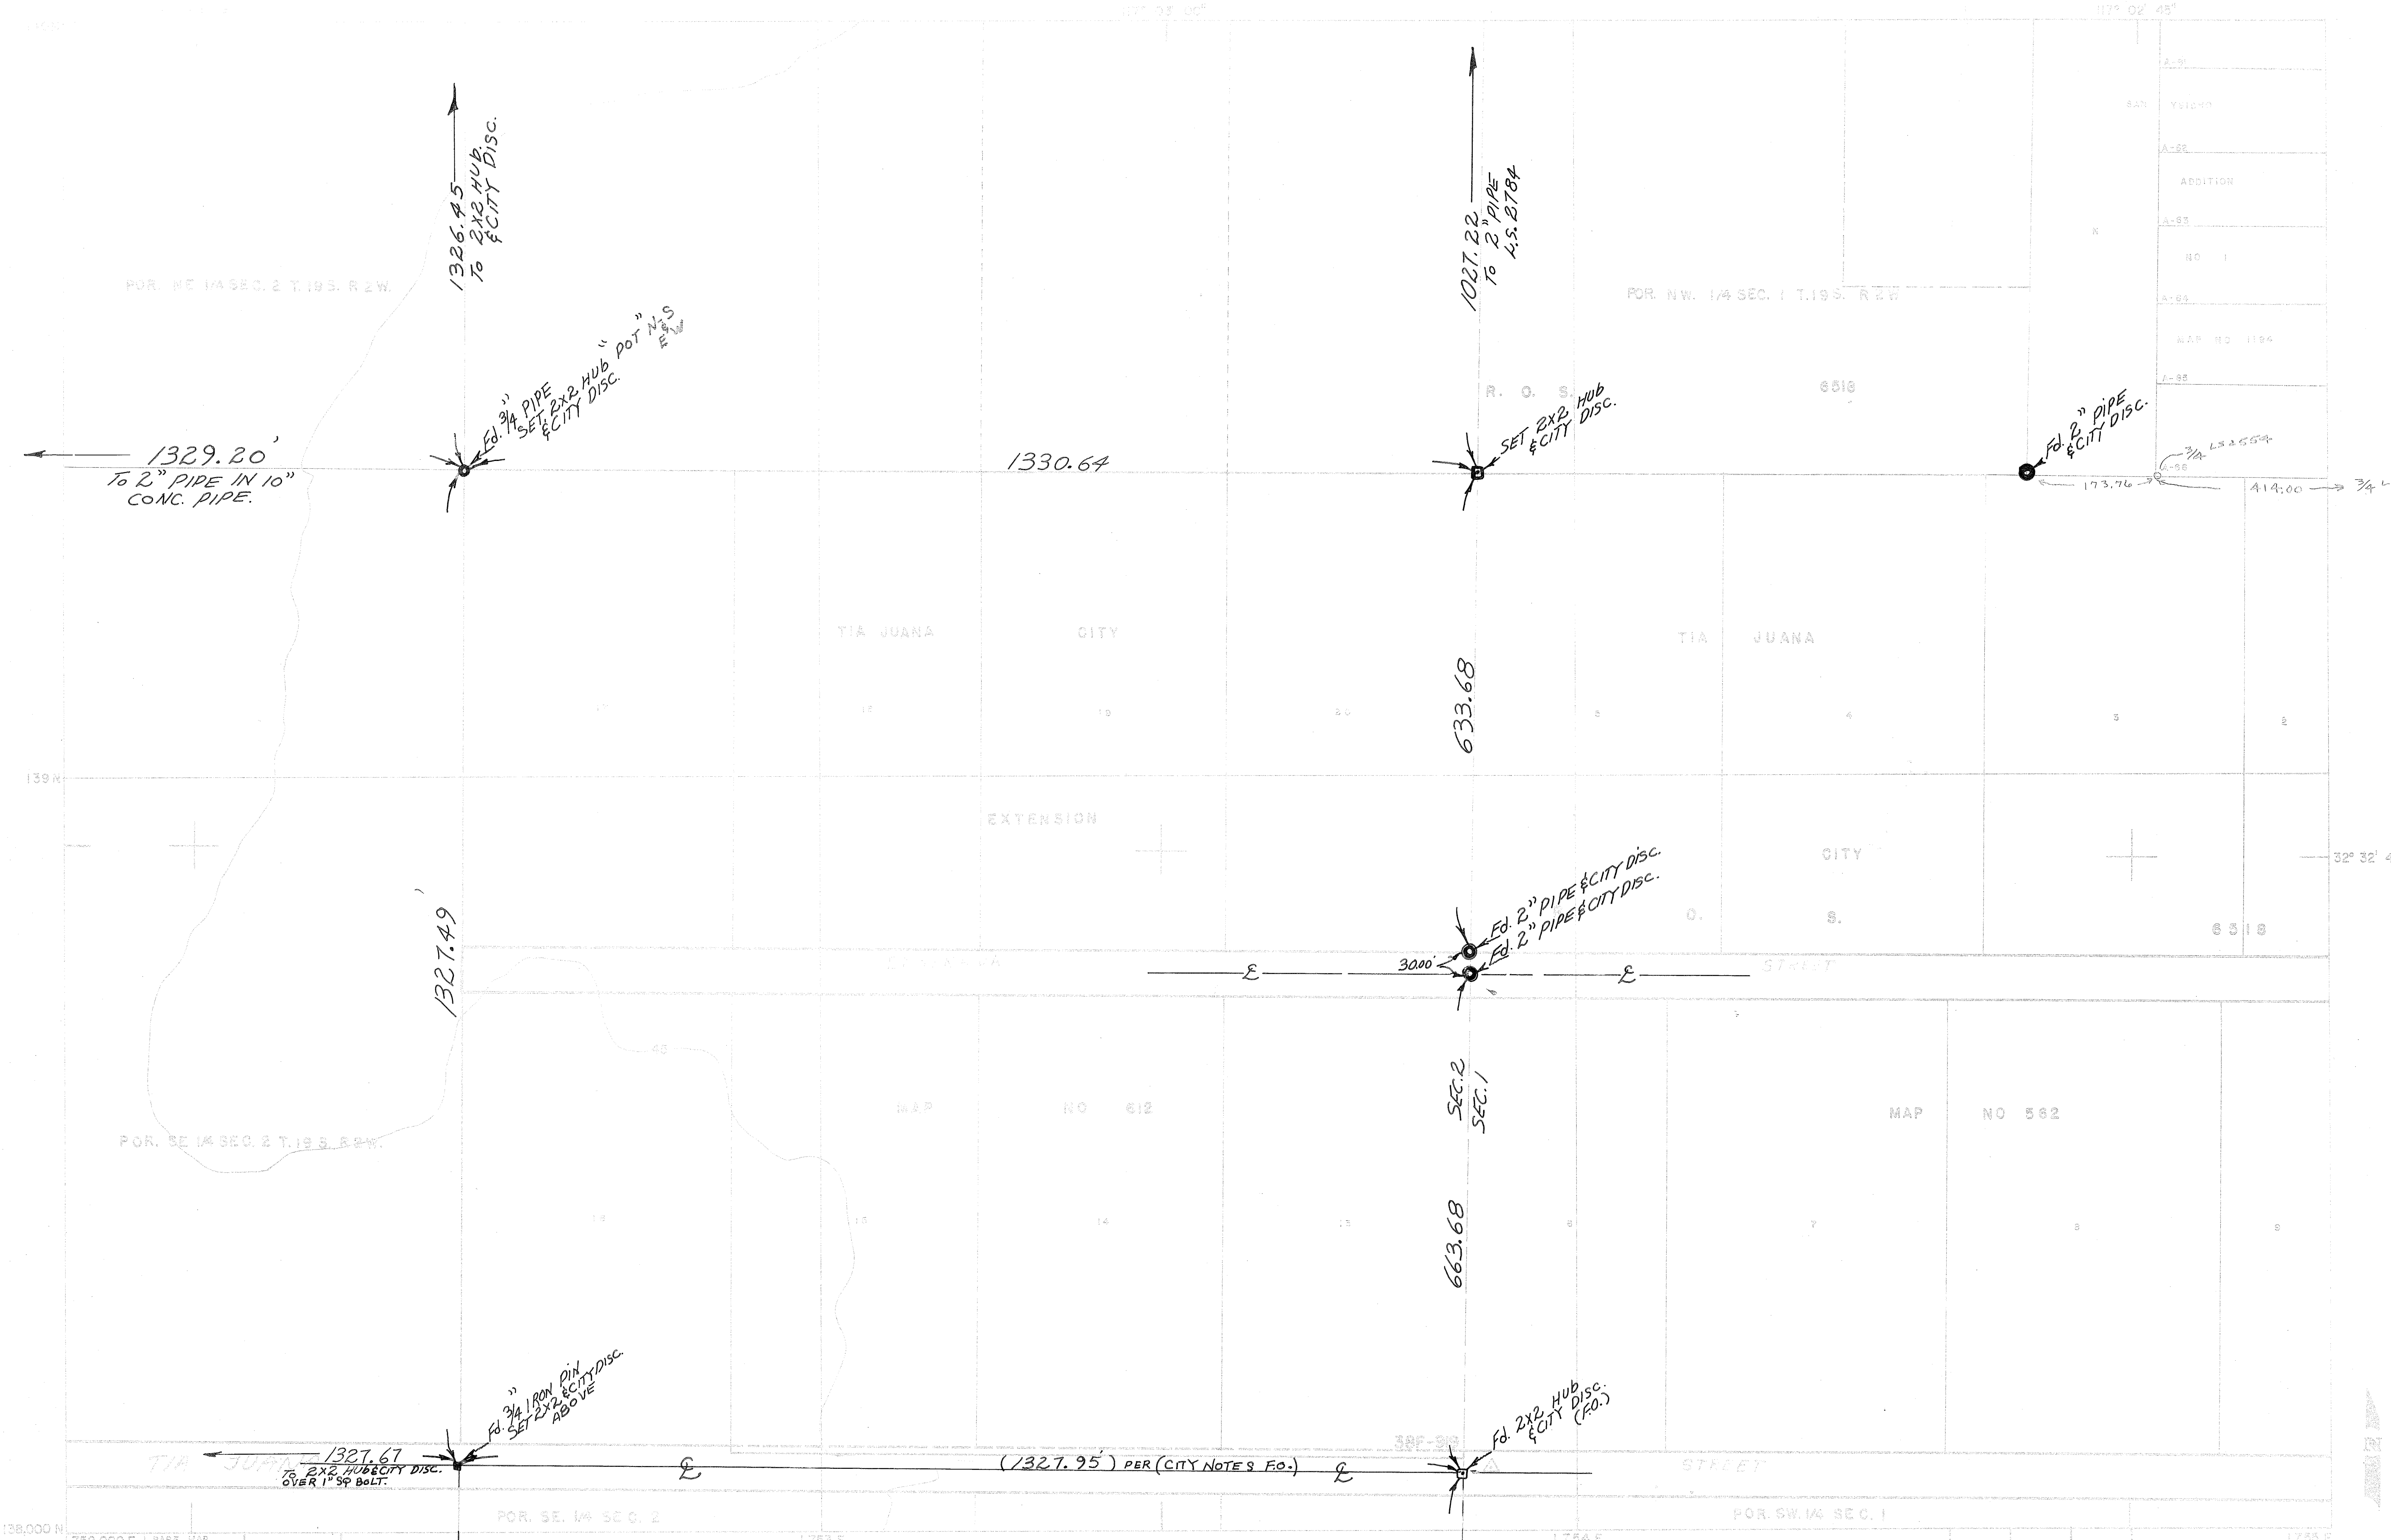

A-91
A-92
ADDITION
A-93
NO. 1
A-94
MAP NO. 1184

POR. NE 1/4 SEC. 2 T. 19 S. R. 2 W.

POR. NW 1/4 SEC. 1 T. 19 S. R. 2 W.

POR. SE 1/4 SEC. 2 T. 19 S. R. 2 W.

MAP NO. 612

MAP NO. 582



CITY OF SAN DIEGO, CALIFORNIA

SCALE: 1" = 100 FEET  
DATUM: MEAN SEA LEVEL

