


CITY OF SAN DIEGO
METROPOLITAN PLANIMETRIC SURVEY

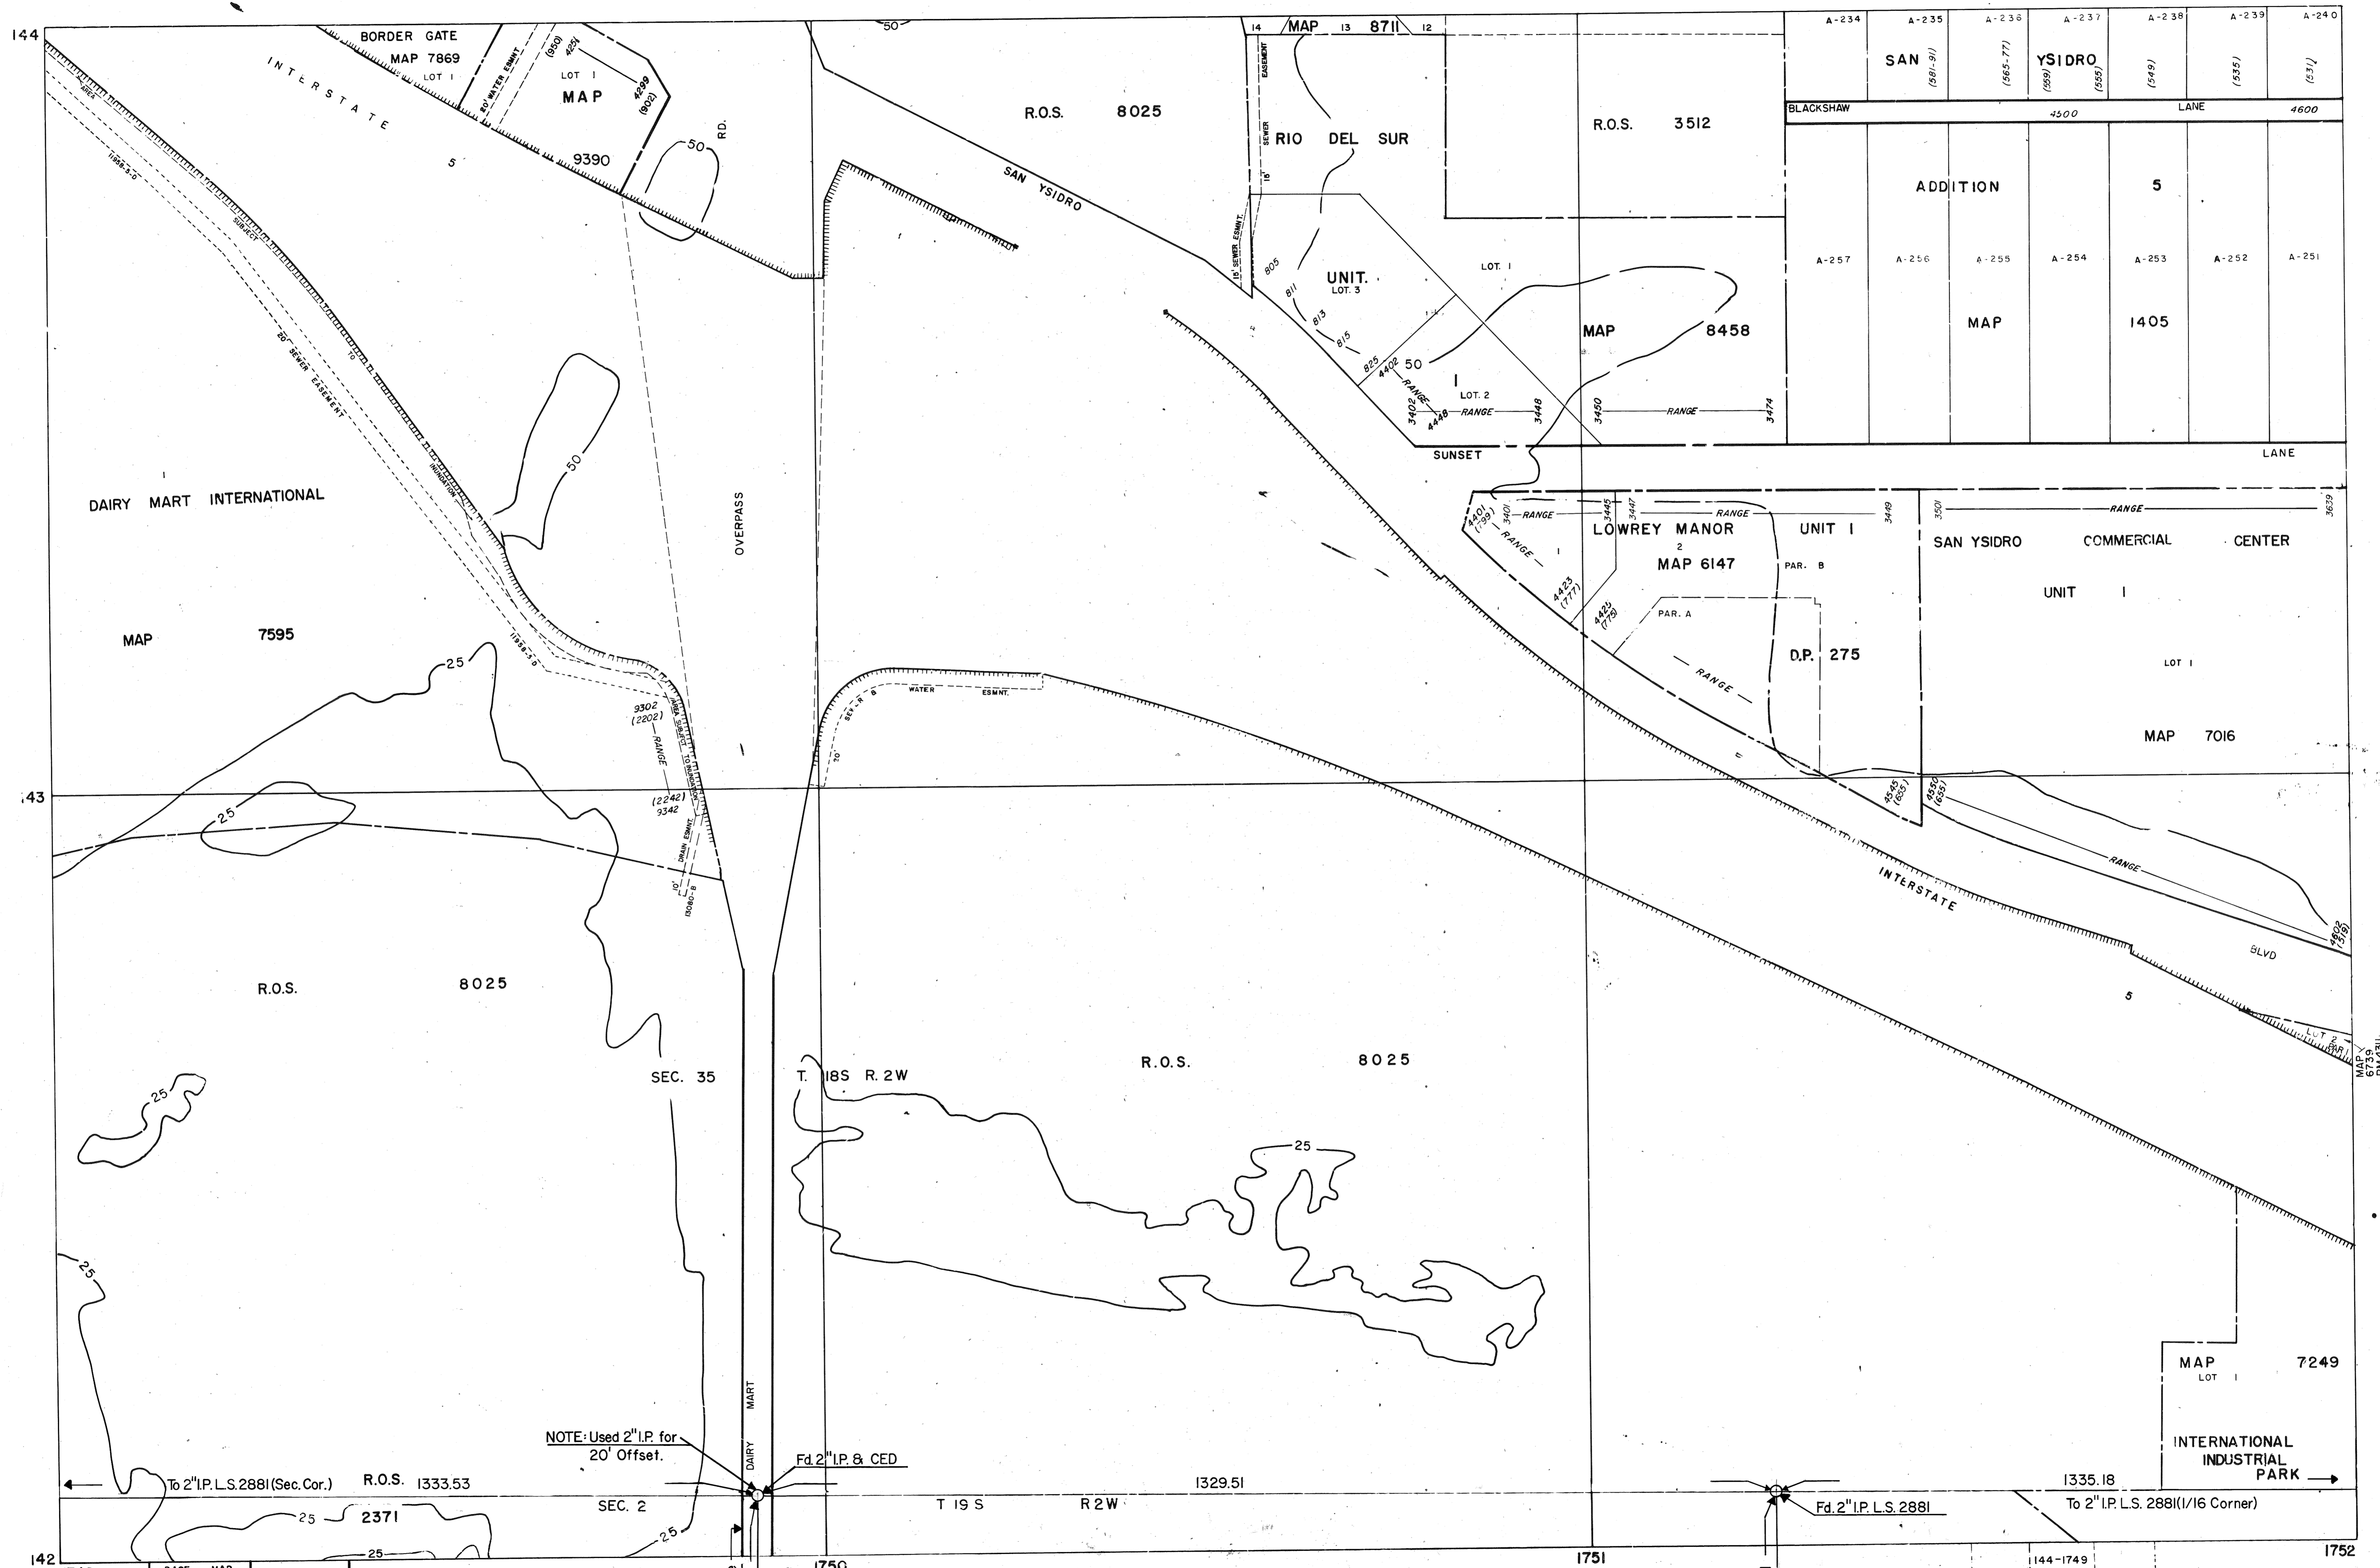

A-234	A-235	A-236	A-237	A-238	A-239	A-240
SAN		YSIDRO				
(581-91)		(665-77)		(599)		(595)
BLACKSHAW		4500		LANE		4600
ADDITION		5				
A-257	A-256	A-255	A-254	A-253	A-252	A-251
MAP		1405				
		LANE				

BASE MAP	
DATE	5/22/81
REVISION	
BY	SJF

CITY OF SAN DIEGO, CALIFORNIA
SCALE 1 INCH=100 FEET
DATUM IS MEAN SEA LEVEL

OVERLAYS AVAILABLE
 EPO
 LEW
 WEL
 CON
 GRA

144-1749	142-1746	142-1752	142-1749
	140-1749		