


CITY OF SAN DIEGO  
METROPOLITAN PLANIMETRIC SURVEY

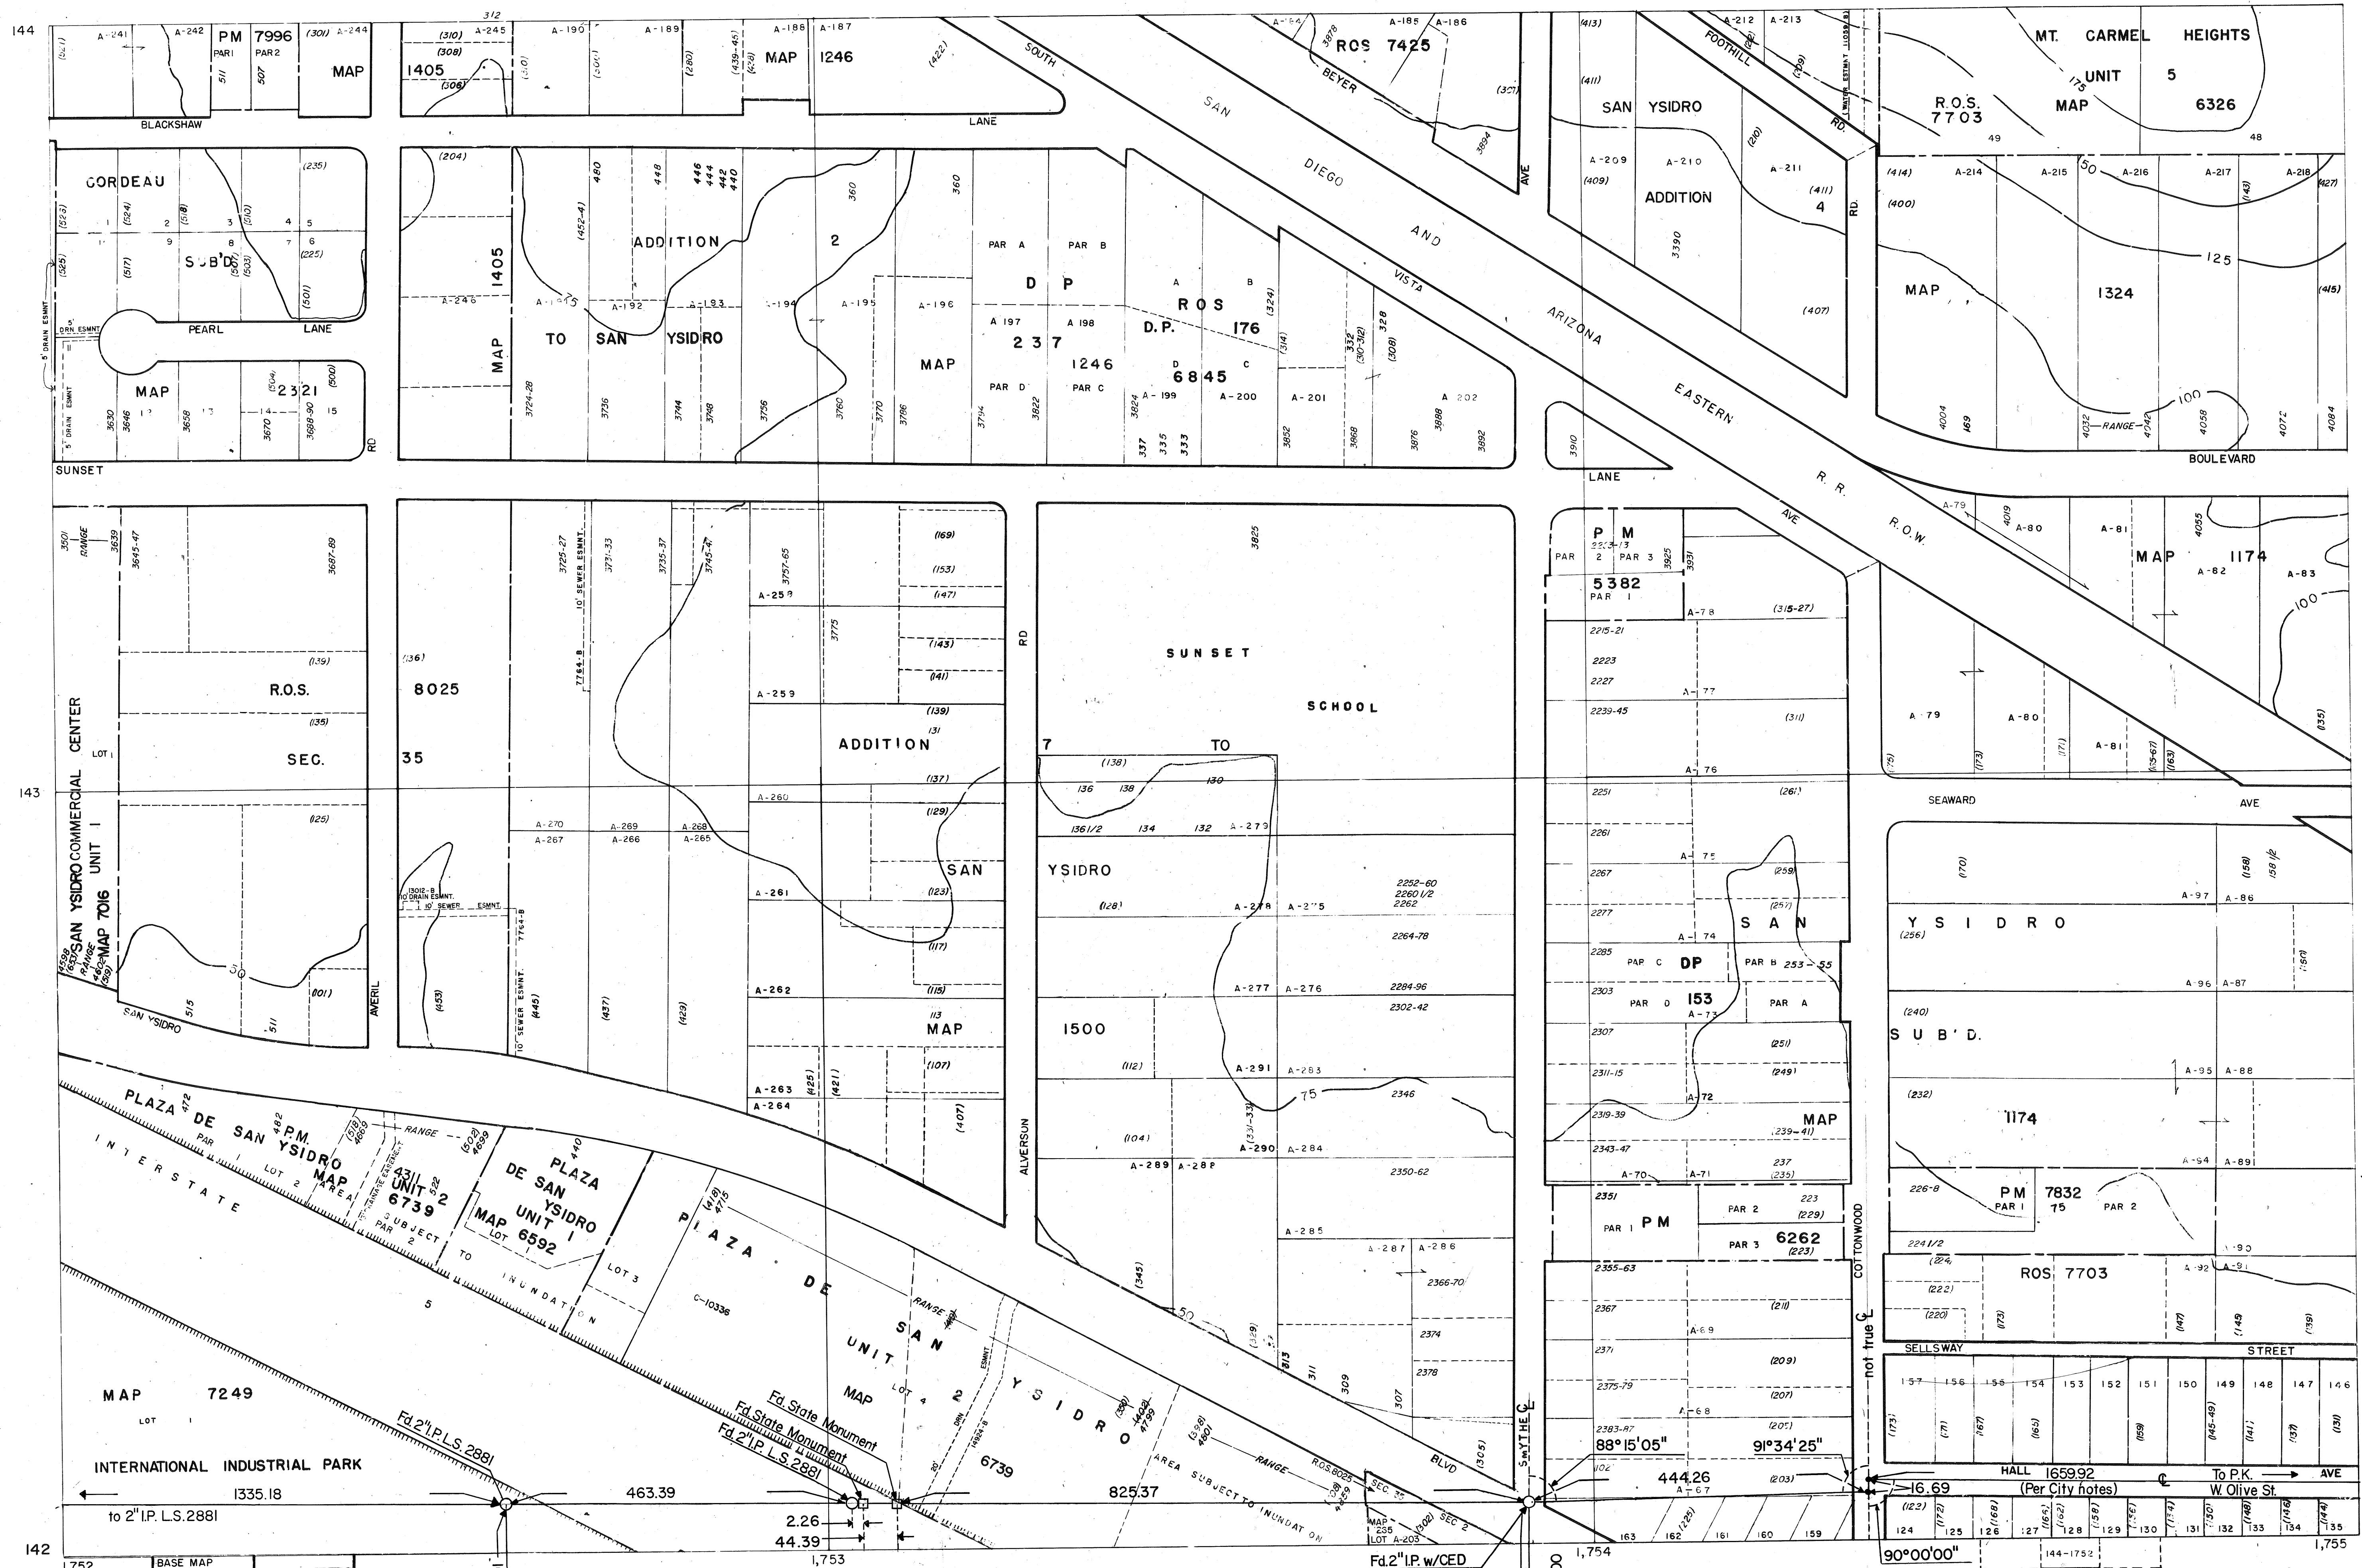

BASE MAP	
DATE	5/18/81
REVISOR	SJF

Note: miss following points for line:  
2" I.P. L.S. 2881 is 0.10 N'y,  
W'y State Mon. is 0.97 S'y,  
E'y State Mon. is 1.07 S'y.

CITY OF SAN DIEGO, CALIFORNIA

SCALE 1 INCH=100 FEET  
DATUM IS MEAN SEA LEVEL

OVERLAYS AVAILABLE
TOPOG
WATER
UTILITIES
ENCLOSURE

124	125	126	127	128	129	130	131	132	133	134	135
142-1749	142-1750	142-1751	142-1752	142-1753	142-1754	142-1755	142-1756	142-1757	142-1758	142-1759	142-1760

142-1752