Presentation of the new Boston Avenue Park GDP!

The City of

SAN DIEGO

The City of San Diego will be presenting the final GDP design based on prior feedback for the Boston Avenue Linear Park at the next Barrio Logan Community Planning Group Meeting.


Wednesday April 16th, 2025 at 6:00pm

Location: Chicano Park Museum and Cultural Center 1960 National Avenue San Diego, CA 92113

Boston Avenue Linear Park will be located along Boston Avenue, between 30th and 32nd Streets. The project will provide new recreational facilities based on the feedback the city has received from the community working in collaboration with the Environmental Health Coalition. For more information, visit the Parks and Recreation Department website: www.sandiego.gov/park-and-recreation/design-development/gdp

BOSTON AVENUE LINEAR PARK LABEL NUMBER DESCRIPTIONS

- Future trail connection to Chollas Creek bikeway.
- 5 ft high wrought iron fence with pilasters around dog park.
- 10 ft wide enhanced decomposed granite multi-use path. 3.
- Concrete bench typical. 4.
- Reconfigured perpendicular parking. 5.
- Decomposed granite off-leash dog park. 6.
- Dog play equipment throughout dog park.
- New planting areas between parking spaces to function as BMPs. 8.
- Enhanced concrete entry for dog park and open lawn area. 9.
- Two-gate trap entry for dog park. 10.

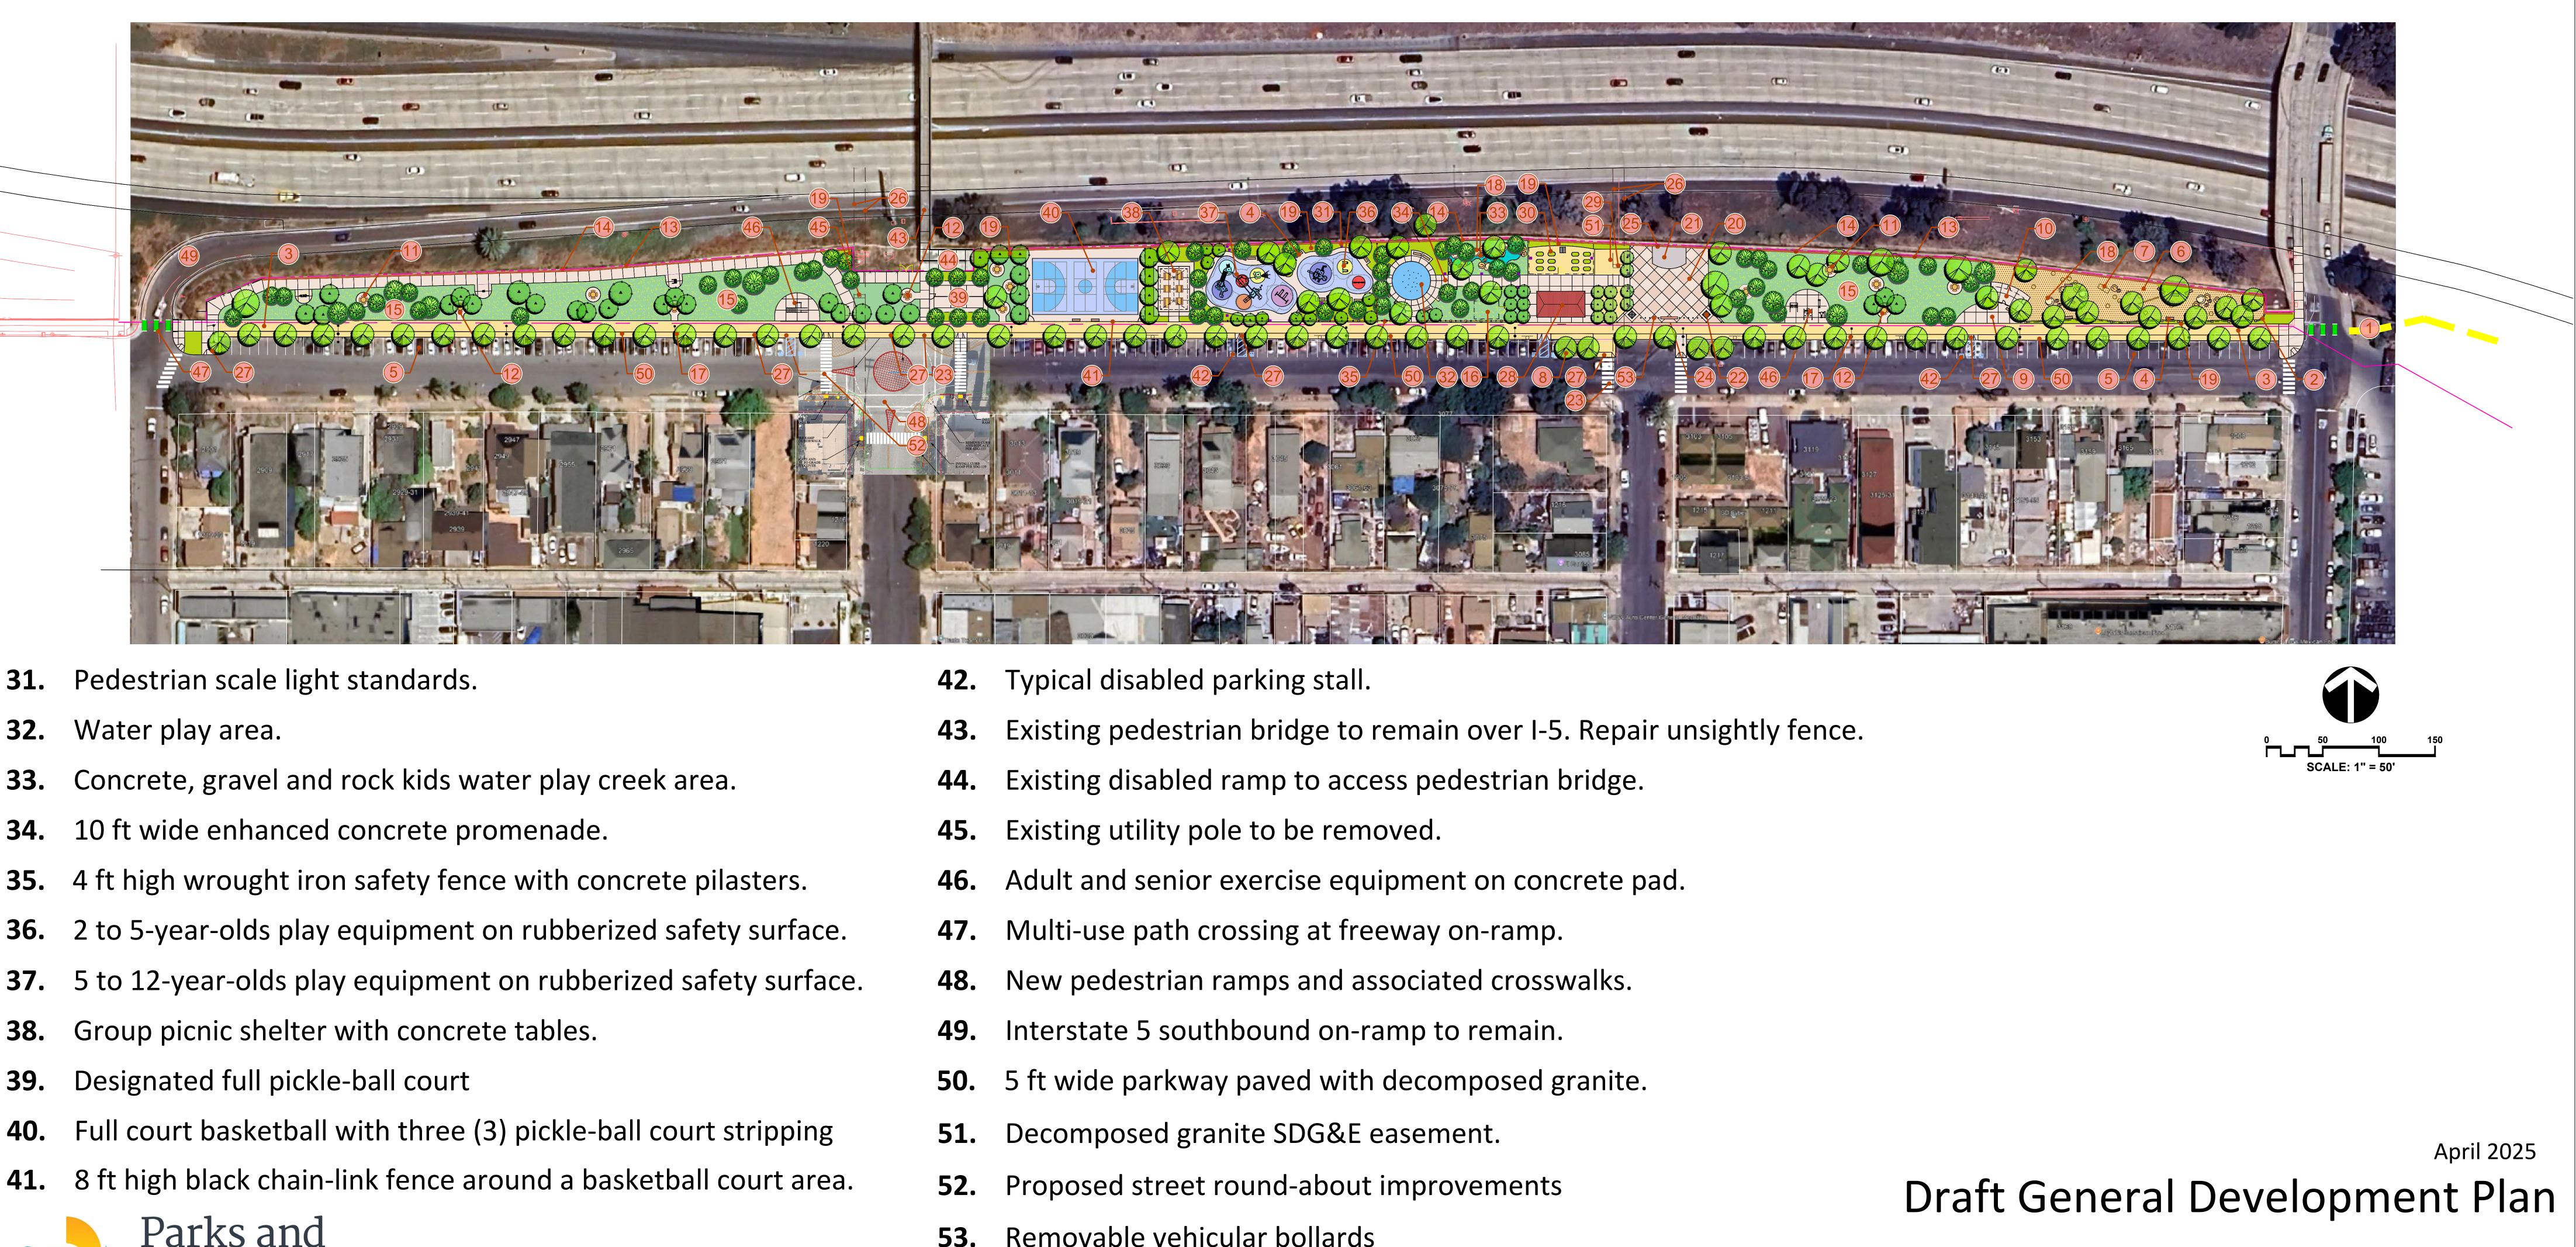

- Pedestrian scale light standards. 31.
- Water play area. 32.
- Concrete, gravel and rock kids water play cree 33.
- 10 ft wide enhanced concrete promenade. 34.
- 4 ft high wrought iron safety fence with concre 35.
- 5 to 12-year-olds play equipment on rubberize 37.
- Group picnic shelter with concrete tables. 38.
- Designated full pickle-ball court 39.
- Full court basketball with three (3) pickle-ball 40.
- 41.

Parks and Recreation



- Concrete picnic table on concrete pad. Exist. Caltrans 8 ft high masonry wall with vines. Leave areas in wall to act as canvas for public art. Open lawn area.
- 11. **12.** Accessible concrete picnic tables on concrete pad. 13. 14. 15.

- Water play feature underground systems vault 16.
- Exist. Caltrans double cobra street lights @150' o.c. Accent boulders scattered throughout the park. native/drought tolerant shrub and ground cover area.


- 17. 18. 19. Scored and colored concrete Community Plaza. 20.

	43
ek area.	44
	45
rete pilasters.	46
ed safety surface.	47
zed safety surface.	48
	49
	50
l court stripping	53
etball court area.	52
	53

12.	Typical disabled parking sta
13.	Existing pedestrian bridge t
14.	Existing disabled ramp to a
15 .	Existing utility pole to be re
16.	Adult and senior exercise e
17.	Multi-use path crossing at f
18.	New pedestrian ramps and
19.	Interstate 5 southbound or
50.	5 ft wide parkway paved w
51.	Decomposed granite SDG&
52.	Proposed street round-abo
53.	Removable vehicular bollar

- Community stage flush with plaza. 21.
- Community information kiosks (2). 22.
- 23.
- **24.** Park monument signage.
- 25.
- Existing overhead power lines. 26.
- 27.
- All gender restroom building. 28.
- Existing power pole to remain. 29.
- 30.

- rds

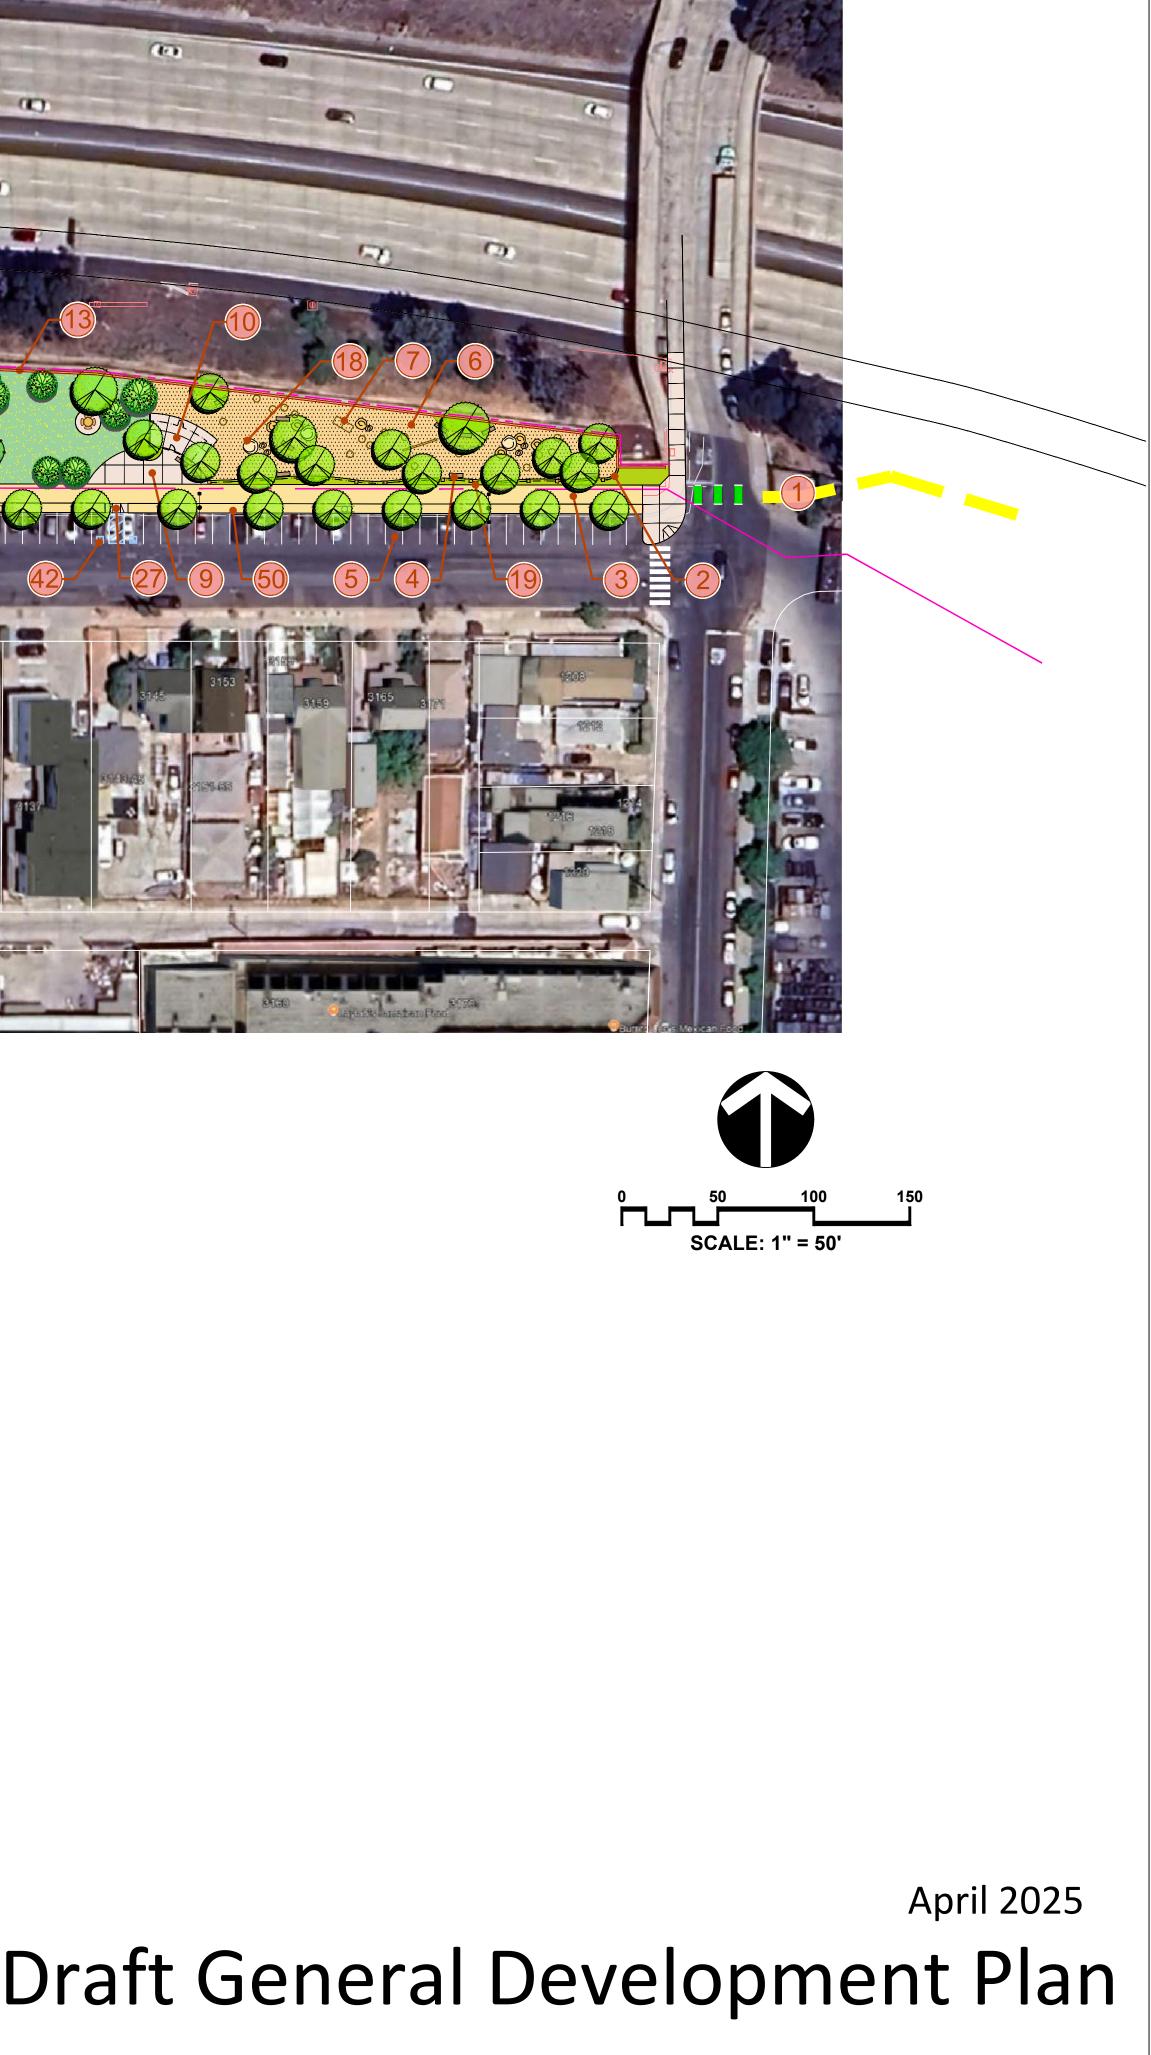

New crosswalks to be aligned with handicap ramps opposite. Enhanced 8 ft high screen behind Community Stage. Concrete driveway for SDG&E and City maintenance access. Herb garden with raised metal planters and tool shed.