



Legend

- Proposed Storm Drain
- Remove / Abandon Storm Drain
- Low Flow Diversion Structure
- ▲ Sluice Gate
- Eelgrass Mitigation
- Shoreline Restoration / Grading
- Water Quality Basin
- Street Resurfacing
- Curb Ramp

- SEASON 1
- SEASON 2
- SEASON 3
- SEASON 4
- SEASON 5

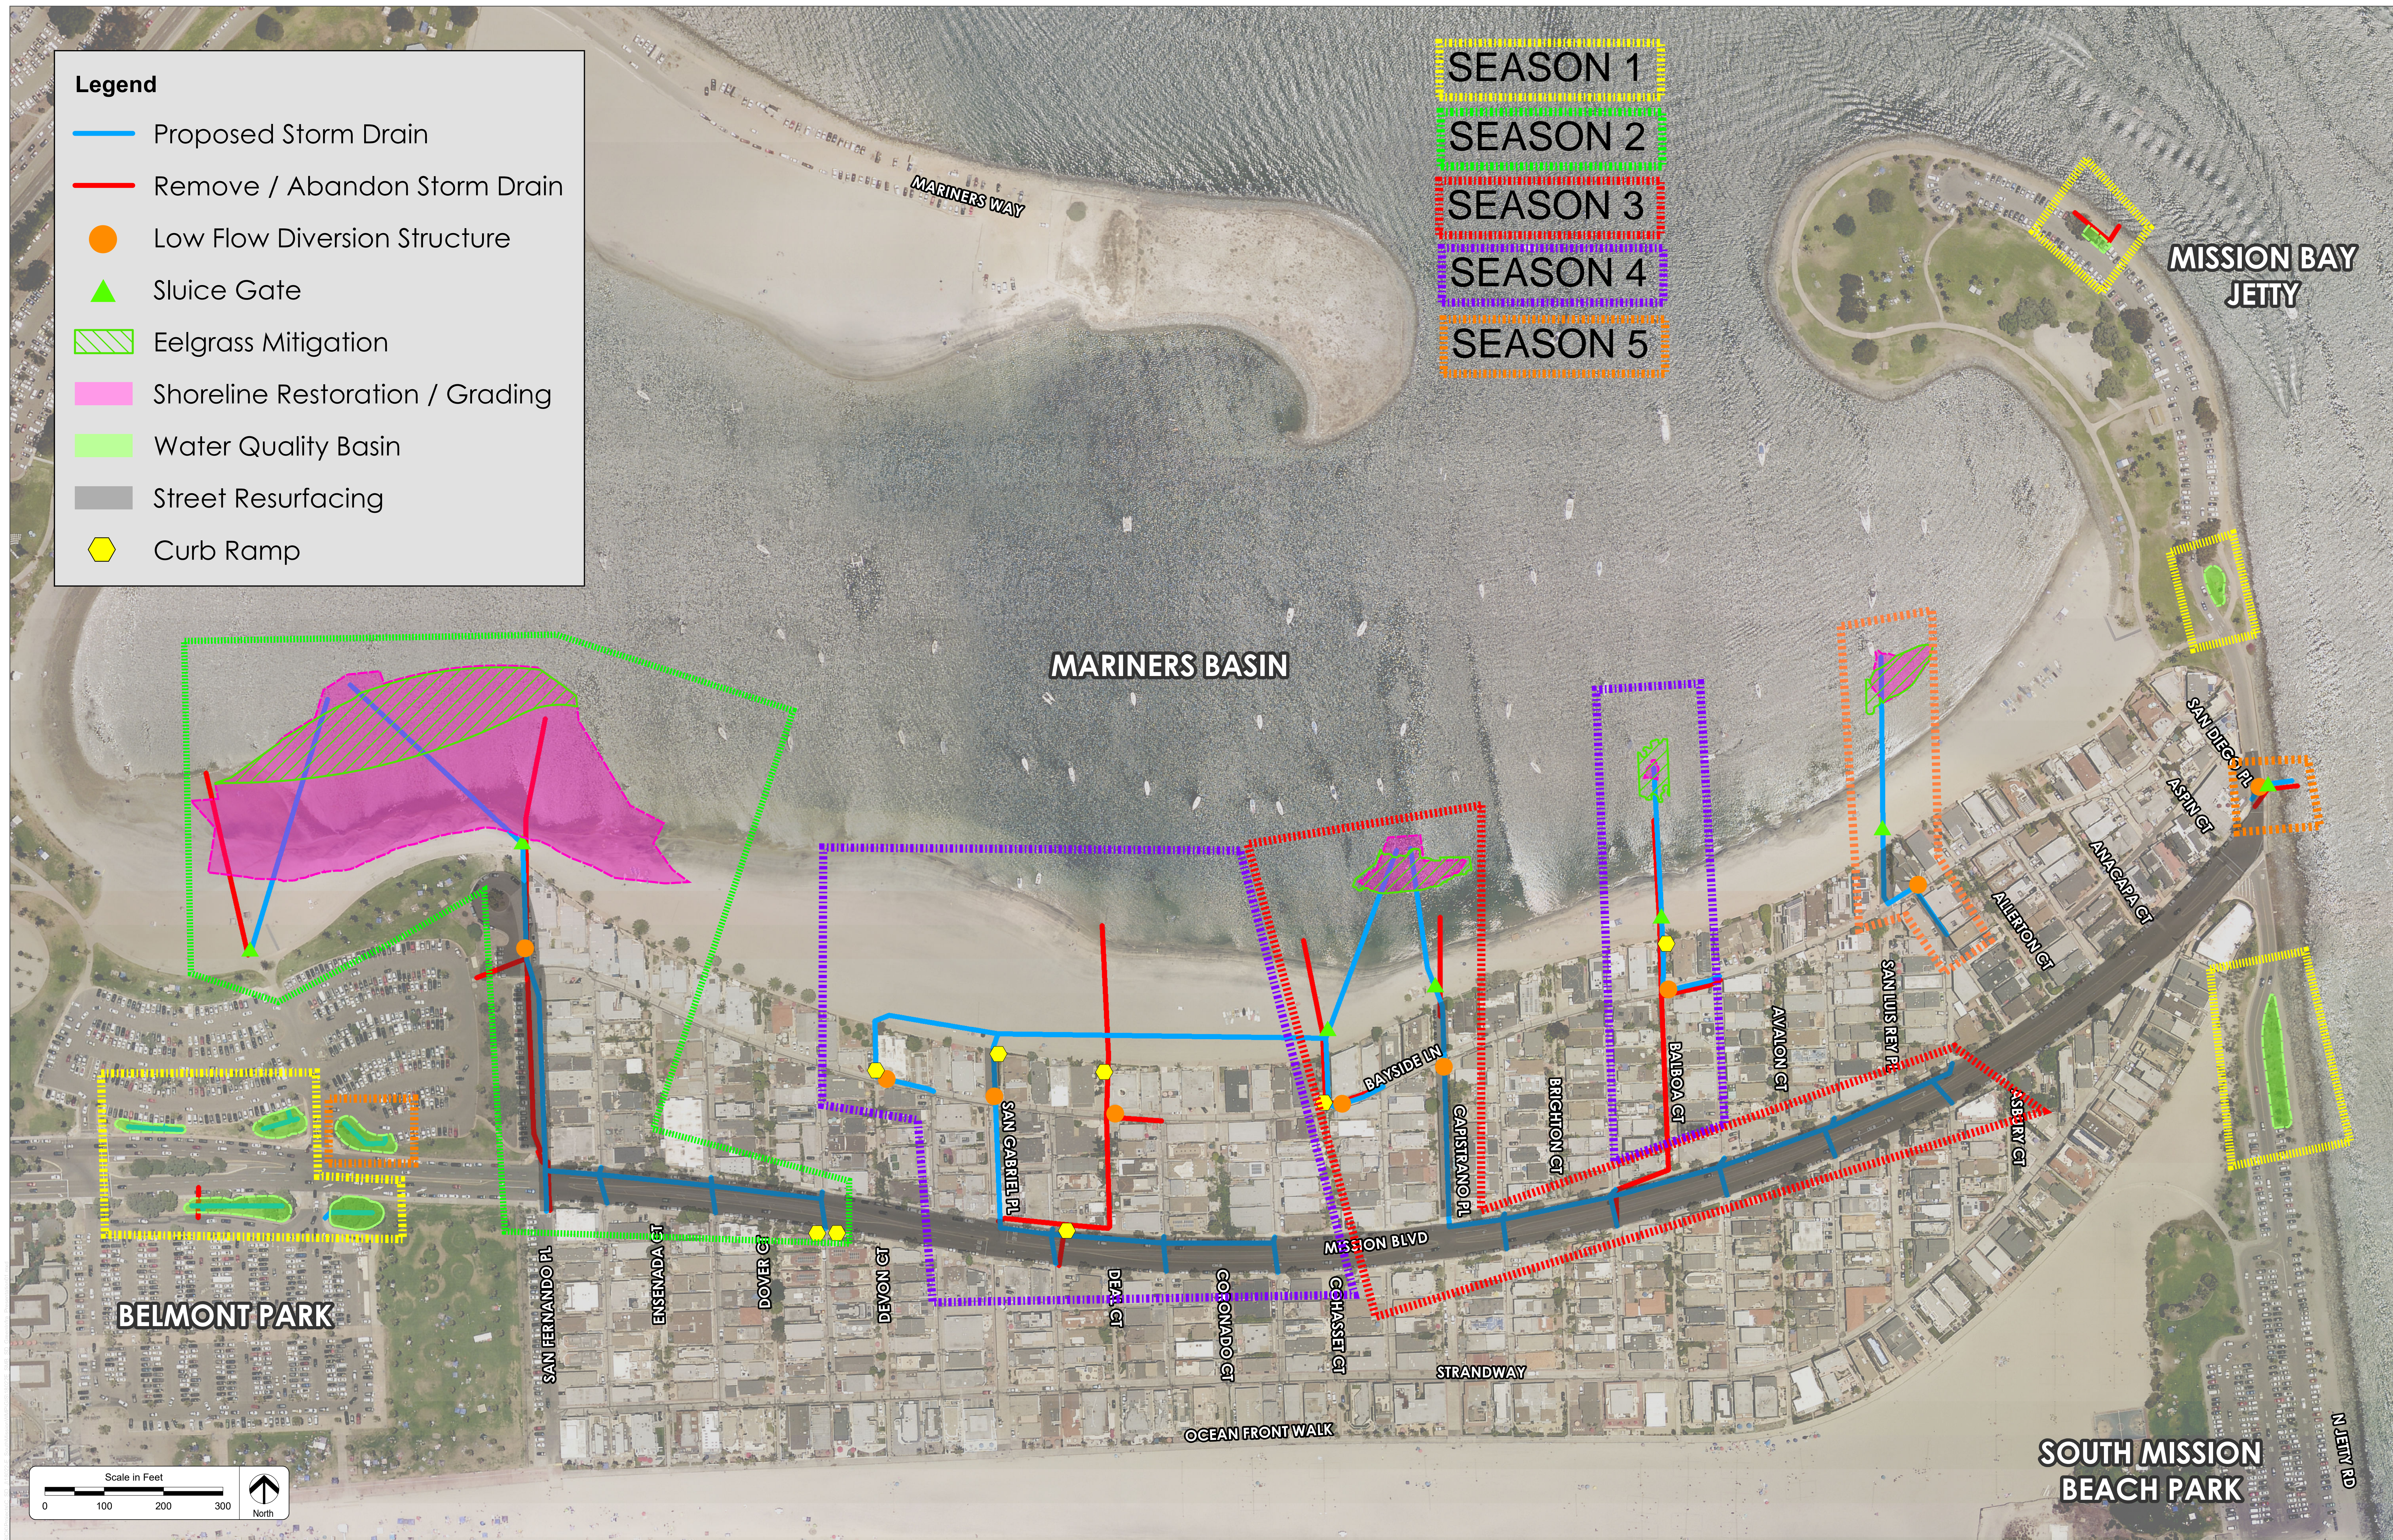

J-17072 Date of Exhibit: 11.13.2019
DigitalGlobe Aerial Photo: 05.2012

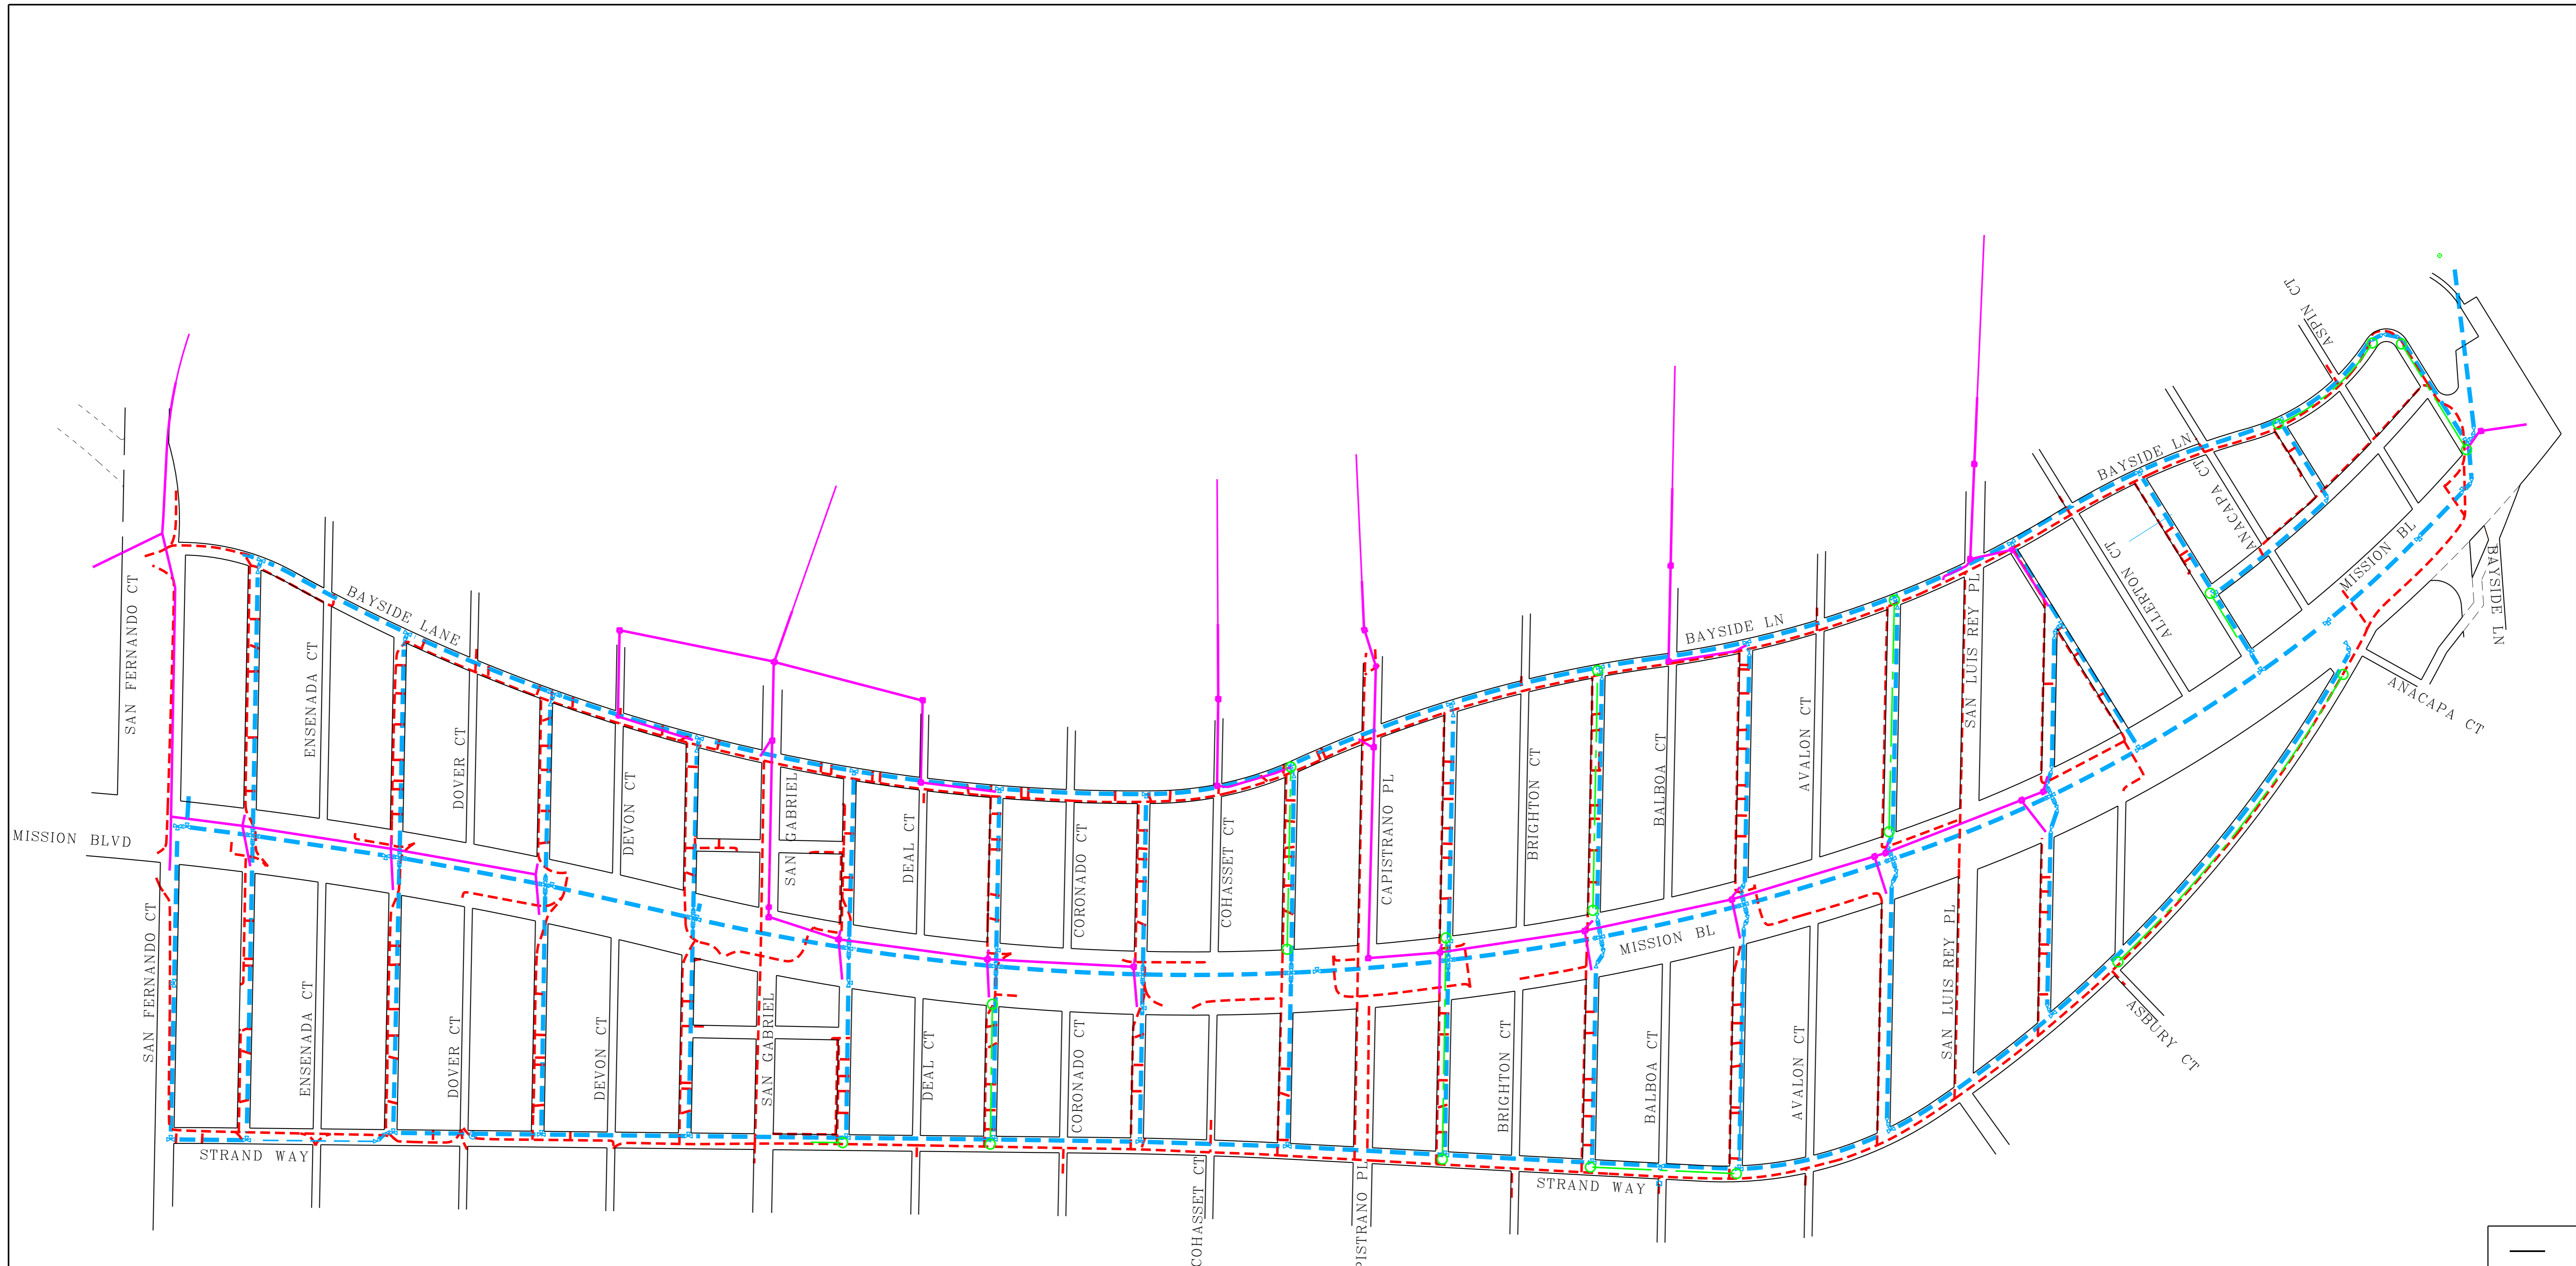

MISSION BEACH WATER & SEWER REPLACEMENT

LEGEND:

- WATER MAIN REPLACEMENT
- SEWER MAIN REPLACEMENT

SOUTH MISSION BEACH IMPROVEMENTS PHASE 2


LEGEND:

- STORM DRAIN REPLACEMENT

UUP RESIDENTIAL PROJECT BLOCK 2-S1

LEGEND:

- JOINT TRENCH

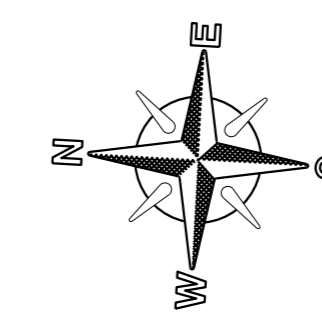

KEY MAP
NO SCALE

MISSION BEACH WATER, SEWER & STORM DRAIN REPLACEMENTS

KEY MAP

CITY OF SAN DIEGO, CALIFORNIA PUBLIC WORKS DEPARTMENT SHEET OF SHEETS		WATER WBS B-17169 SEWER WBS B-17170
APPROVED FOR CITY ENGINEER NICOLE SALEM PRINT DGE NAME	DATE _____ RCE# _____	DESIGNED BY IKHLASS SHAMOUN PROJECT MANAGER CHECKED BY CARLOS NAVARRO II PROJECT ENGINEER
DESCRIPTION ORIGINAL	BY CN/EG	APPROVED
		DATE
		FILMED
218-1689 CCS27 COORDINATE		6250407-1858444 CCS83 COORDINATE
CONTRACTOR	DATE STARTED	40709 D
INSPECTOR	DATE COMPLETED	