


222 N

221 N

220 N

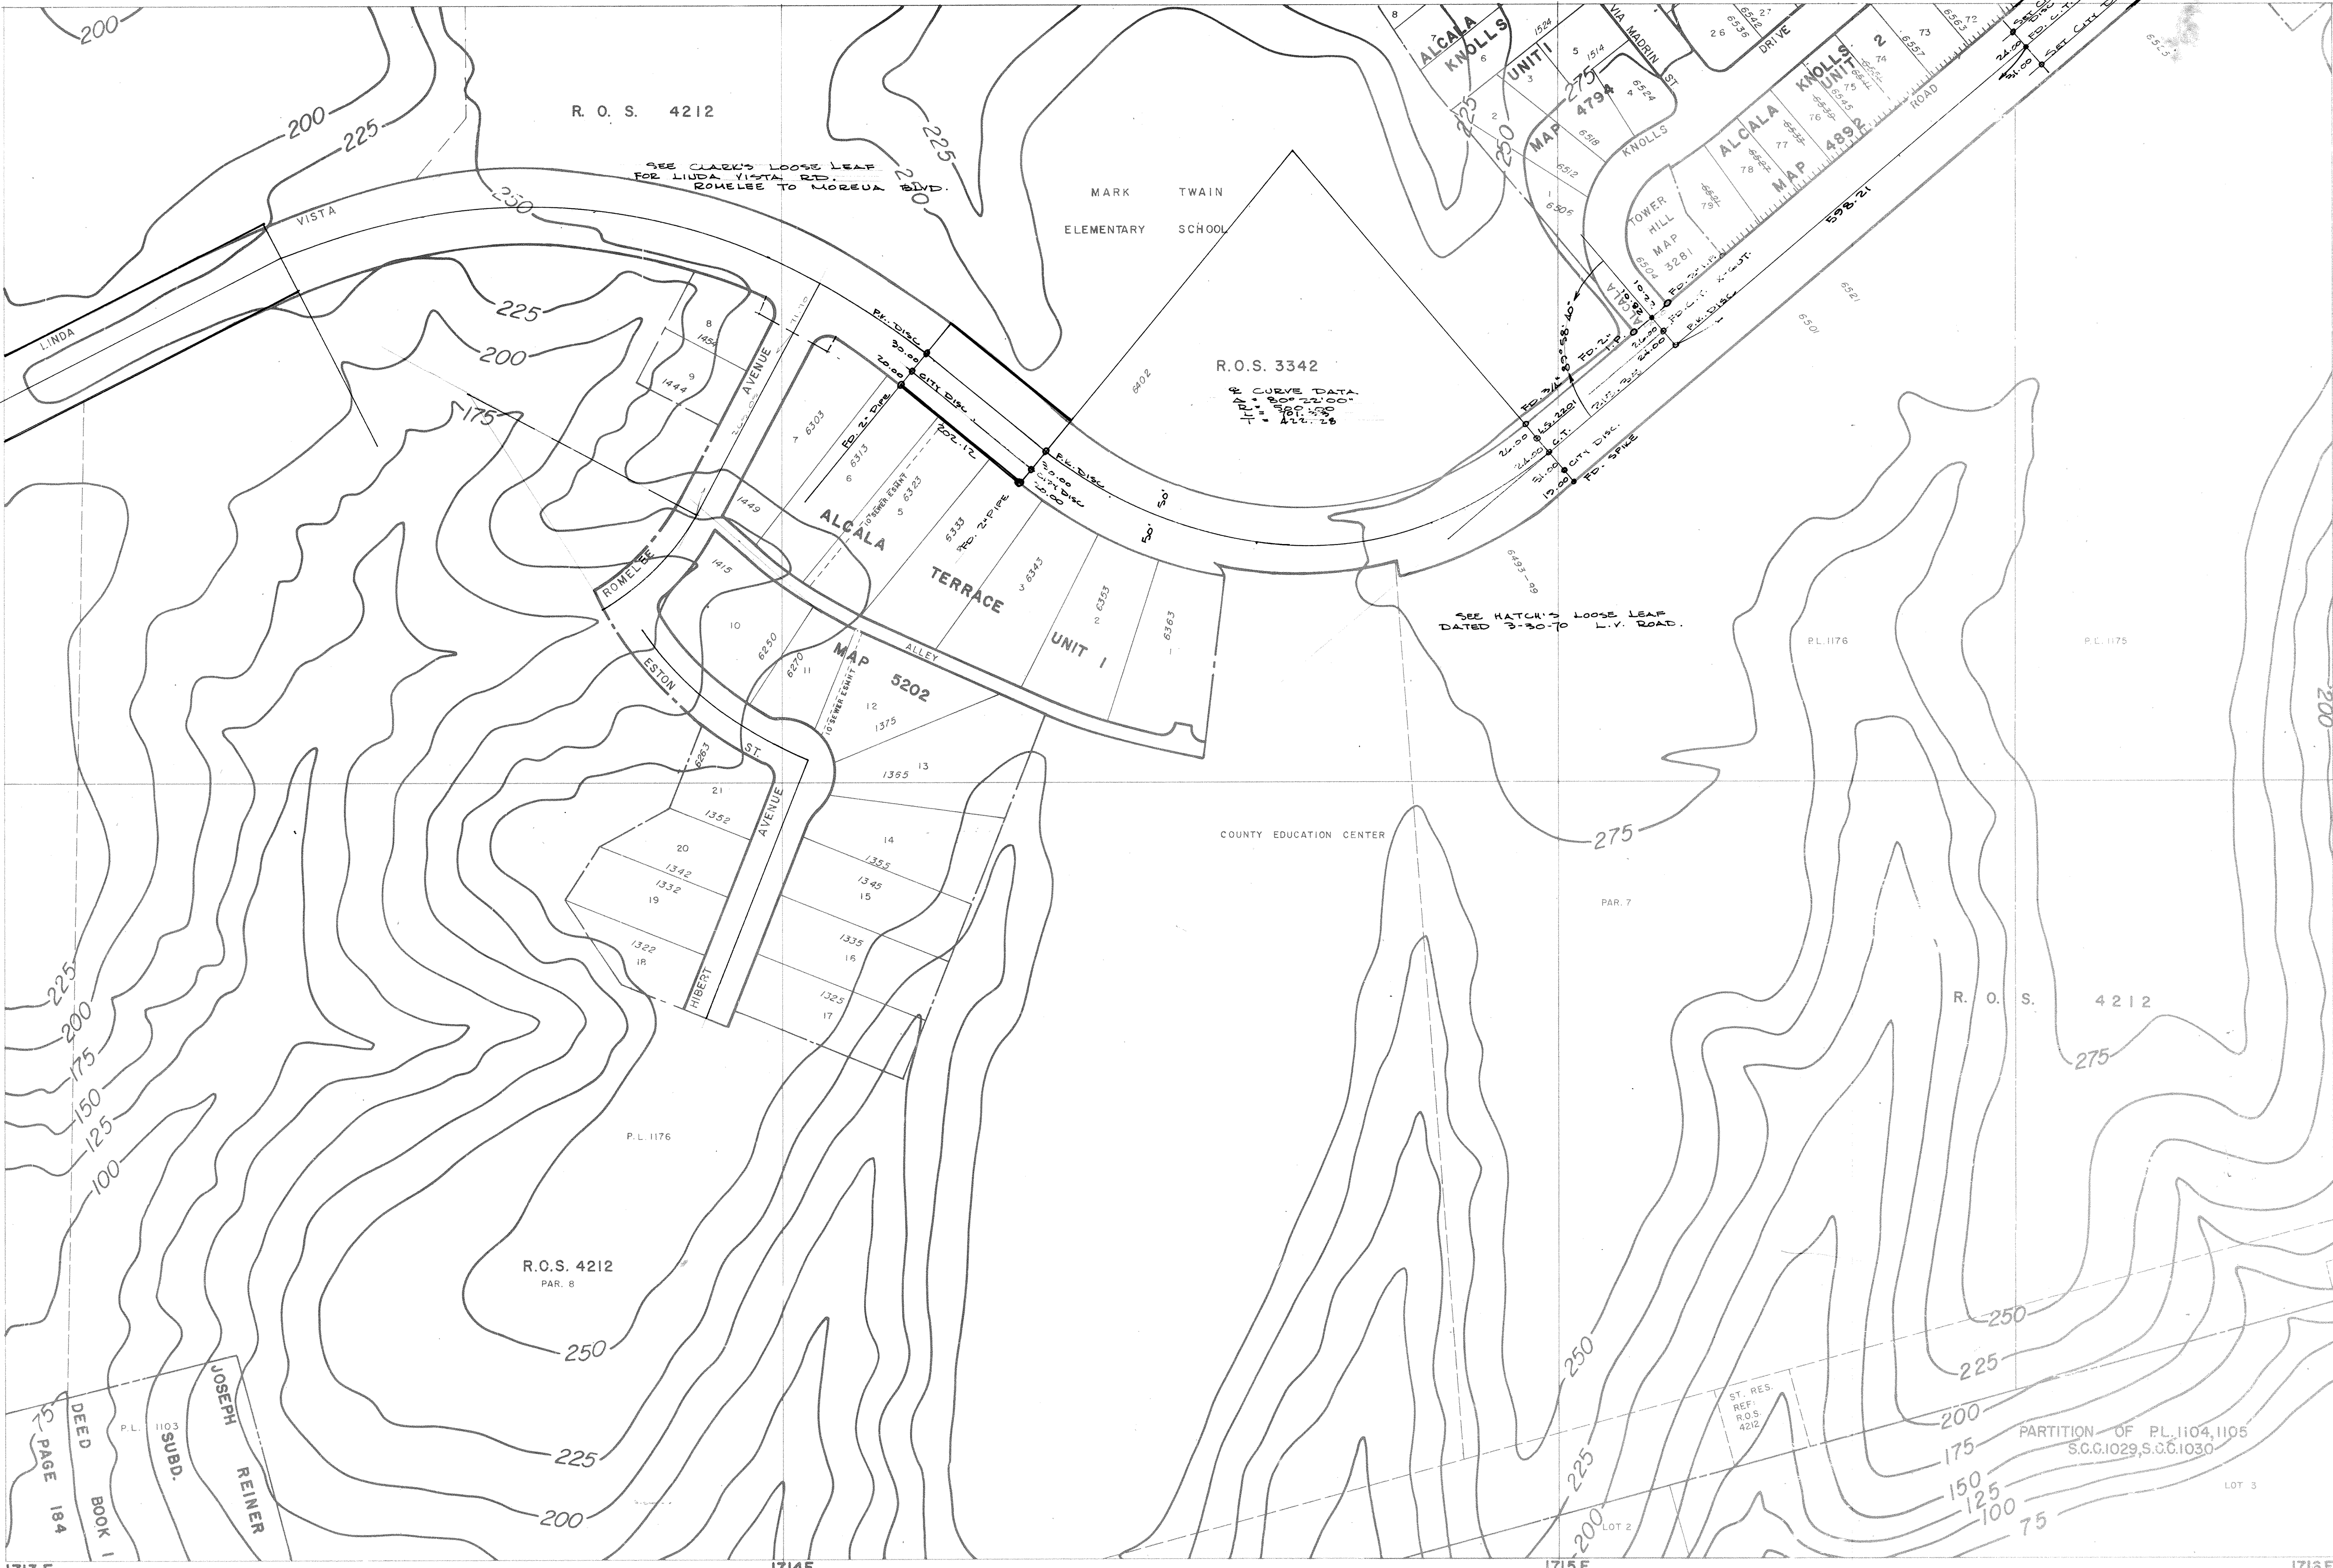

BASE MAP	
DRAWN	
REVISED	
8-27-69 JRM	

CITY OF SAN DIEGO, CALIFORNIA
 SCALE 1 INCH = 100 FEET
 DATUM IS MEAN SEA LEVEL

222-1713	
220-1710	220-1716
218-1713	

220-1713

OVERLAYS AVAILABLE	
FLOOD	
SEWER	X
WATER	L
POWERS	X
DRAIN	X

DEED BOOK 1
 PAGE 184
 JOSEPH REINER
 SUBD.
 P.L. 1103

R.O.S. 4212
 PAR. 8

COUNTY EDUCATION CENTER

R.O.S. 3342
 MAP & CURVE DATA
 11/14/68
 11/14/68
 11/14/68
 11/14/68

ALCALA TERRACE
 UNIT I
 MAP 5202

SEE HATCH'S LOOSE LEAF
 DATED 3-30-70
 L.V. ROAD.

PARTITION OF P.L. 1104, 1105
 S.C.C. 1029, S.C.C. 1030

LOT 3