


226 N

Note:
Monuments On Morena Blvd. Are
Centerline Of Improvements-Not
Centerline Of R.O.W

225 N

224 N 1704 E

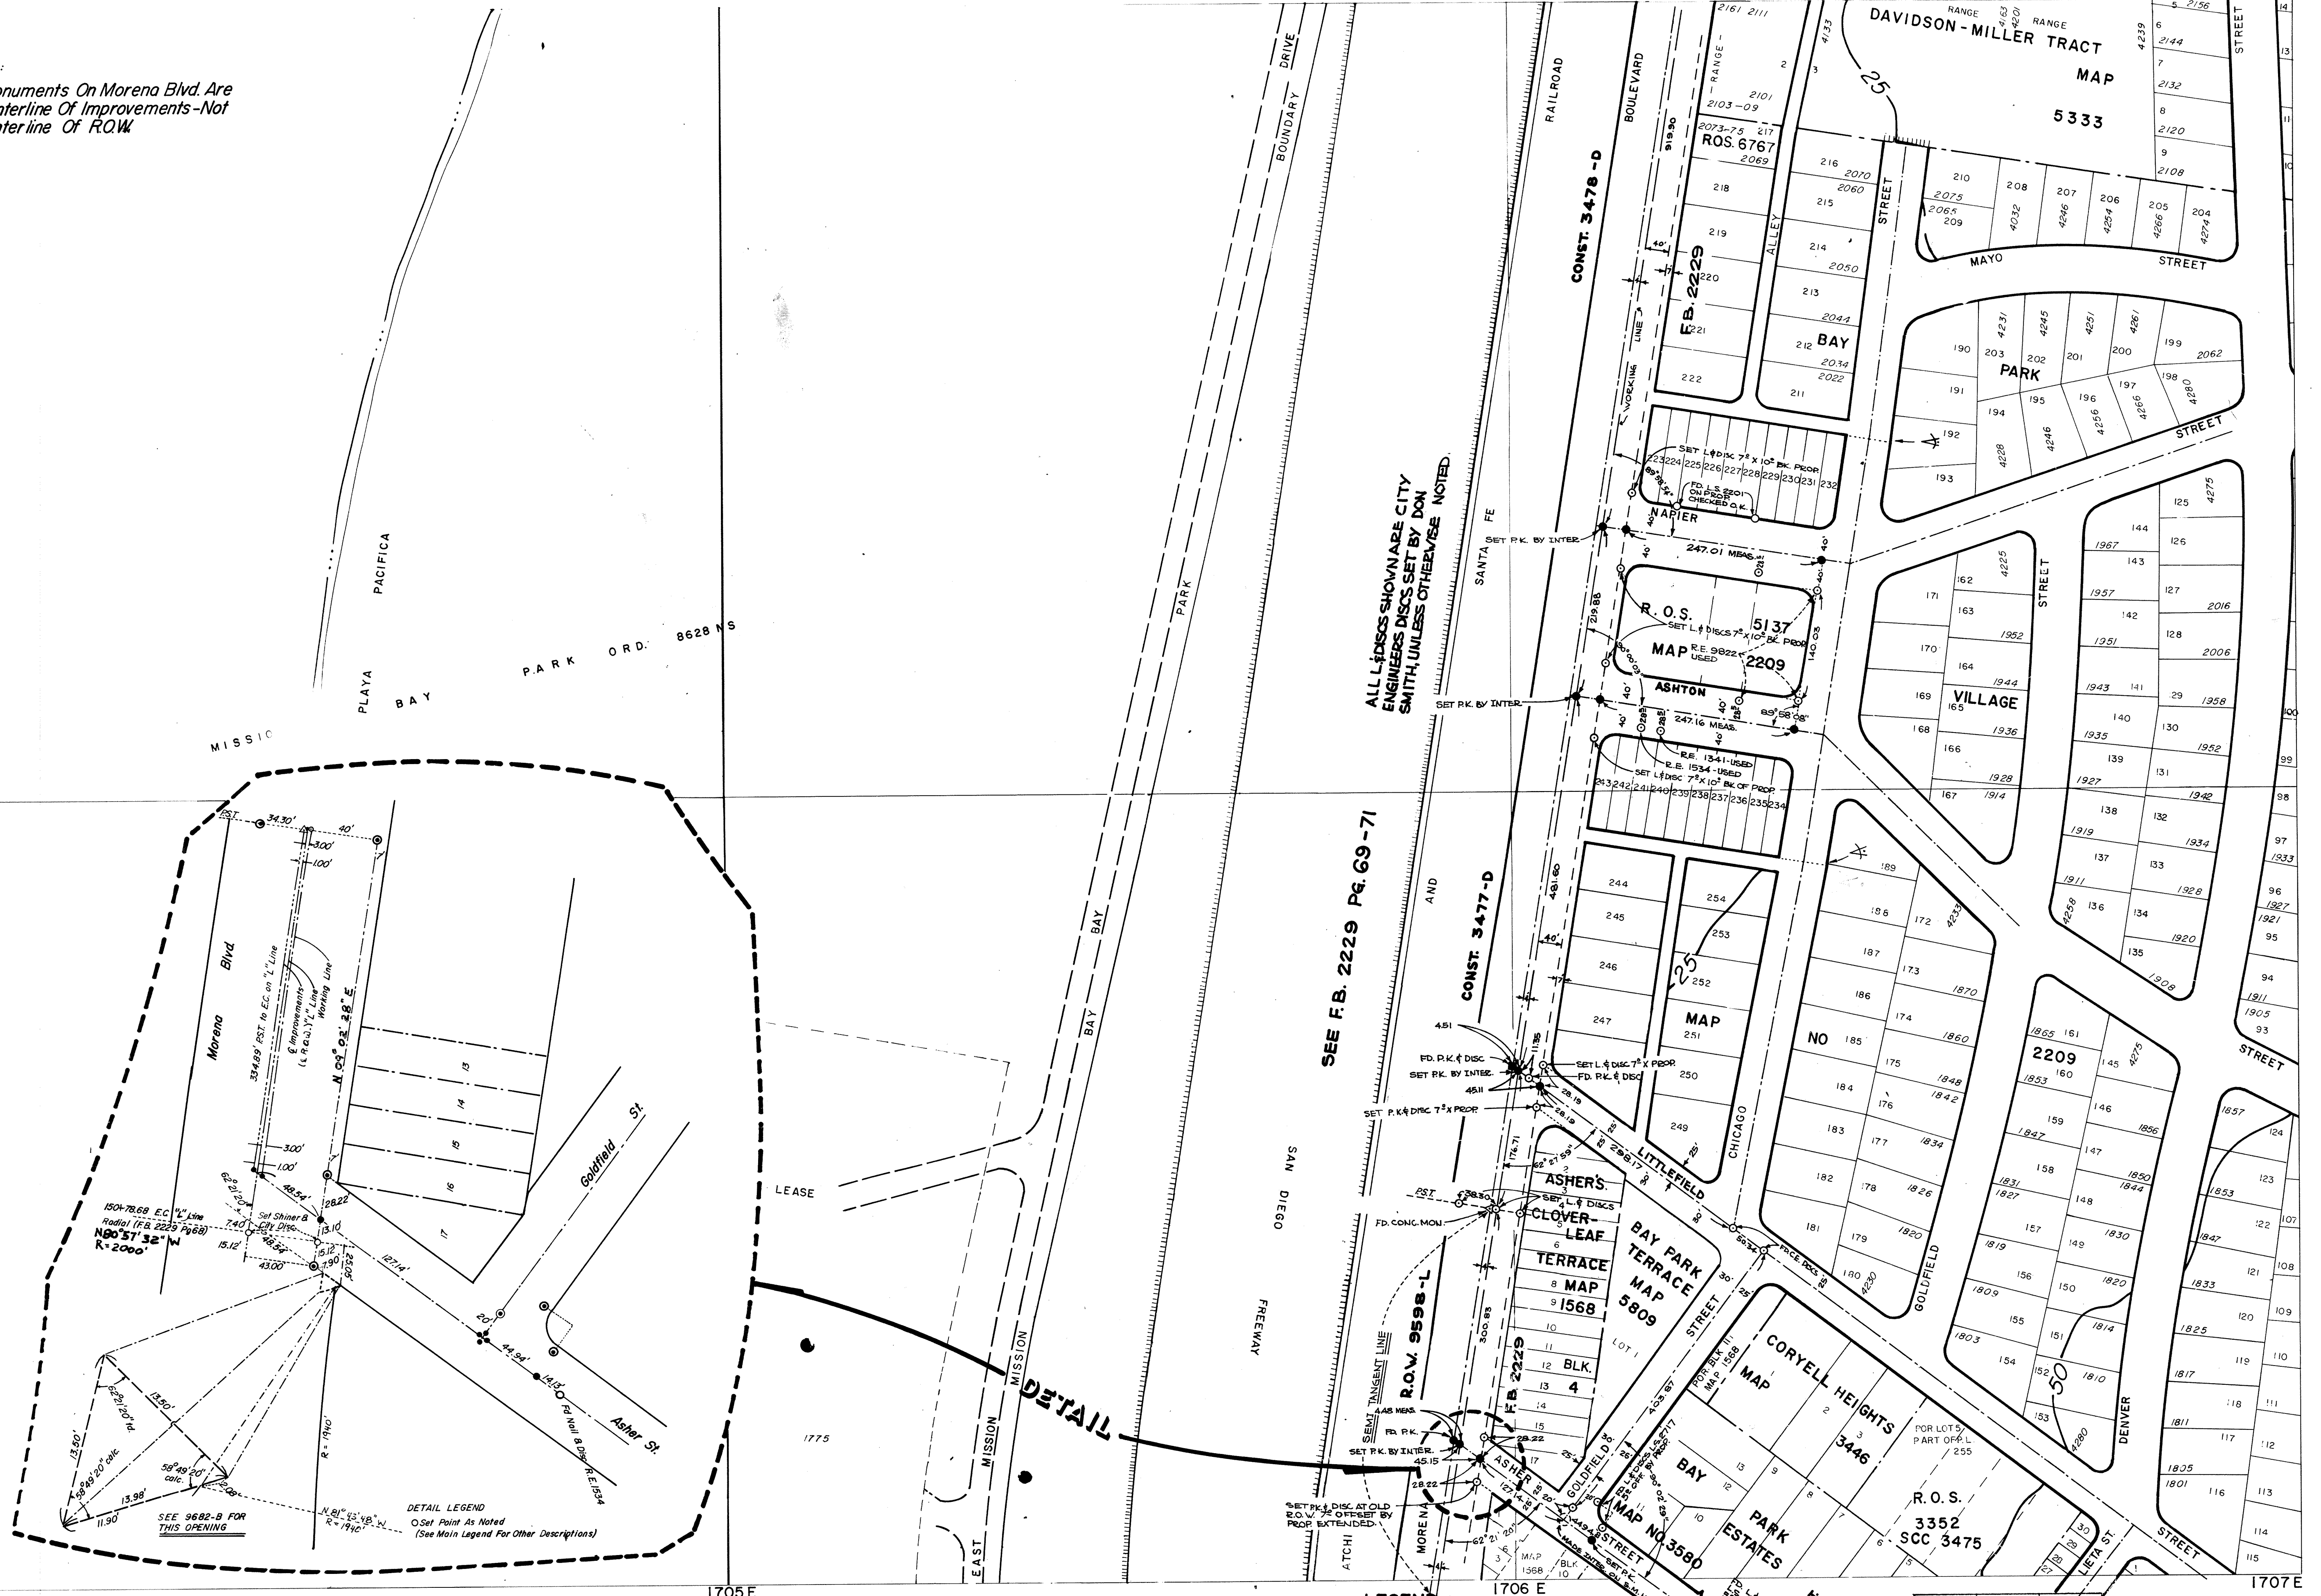

BASE MAP	
DRAWN: 4-5-66	
REVISED: 10	
MICROFILMED: OCT - 69	

NOTE - INFORMATION ON THIS MYLAR WAS OBTAINED BY SURVEY OF MORENA BOULEVARD BY DONALD A. SMITH SURVEYOR, AND REFERENCES SHOWN THAT WERE USED BY HIM.

CITY OF SAN DIEGO, CALIFORNIA
SCALE 1 INCH = 100 FEET
DATUM IS MEAN SEA LEVEL

- LEGEND
- - LEAD # DISC
 - - P.K. NAIL
 - - P.K. # DISC
 - ⊙ - 2" PIPE
 - - HUB # DISC
 - △ - CITY ENGINEERS CONTROL MONUMENT

226-1704	
224-1701	224-1707
222-1704	

224-1704