
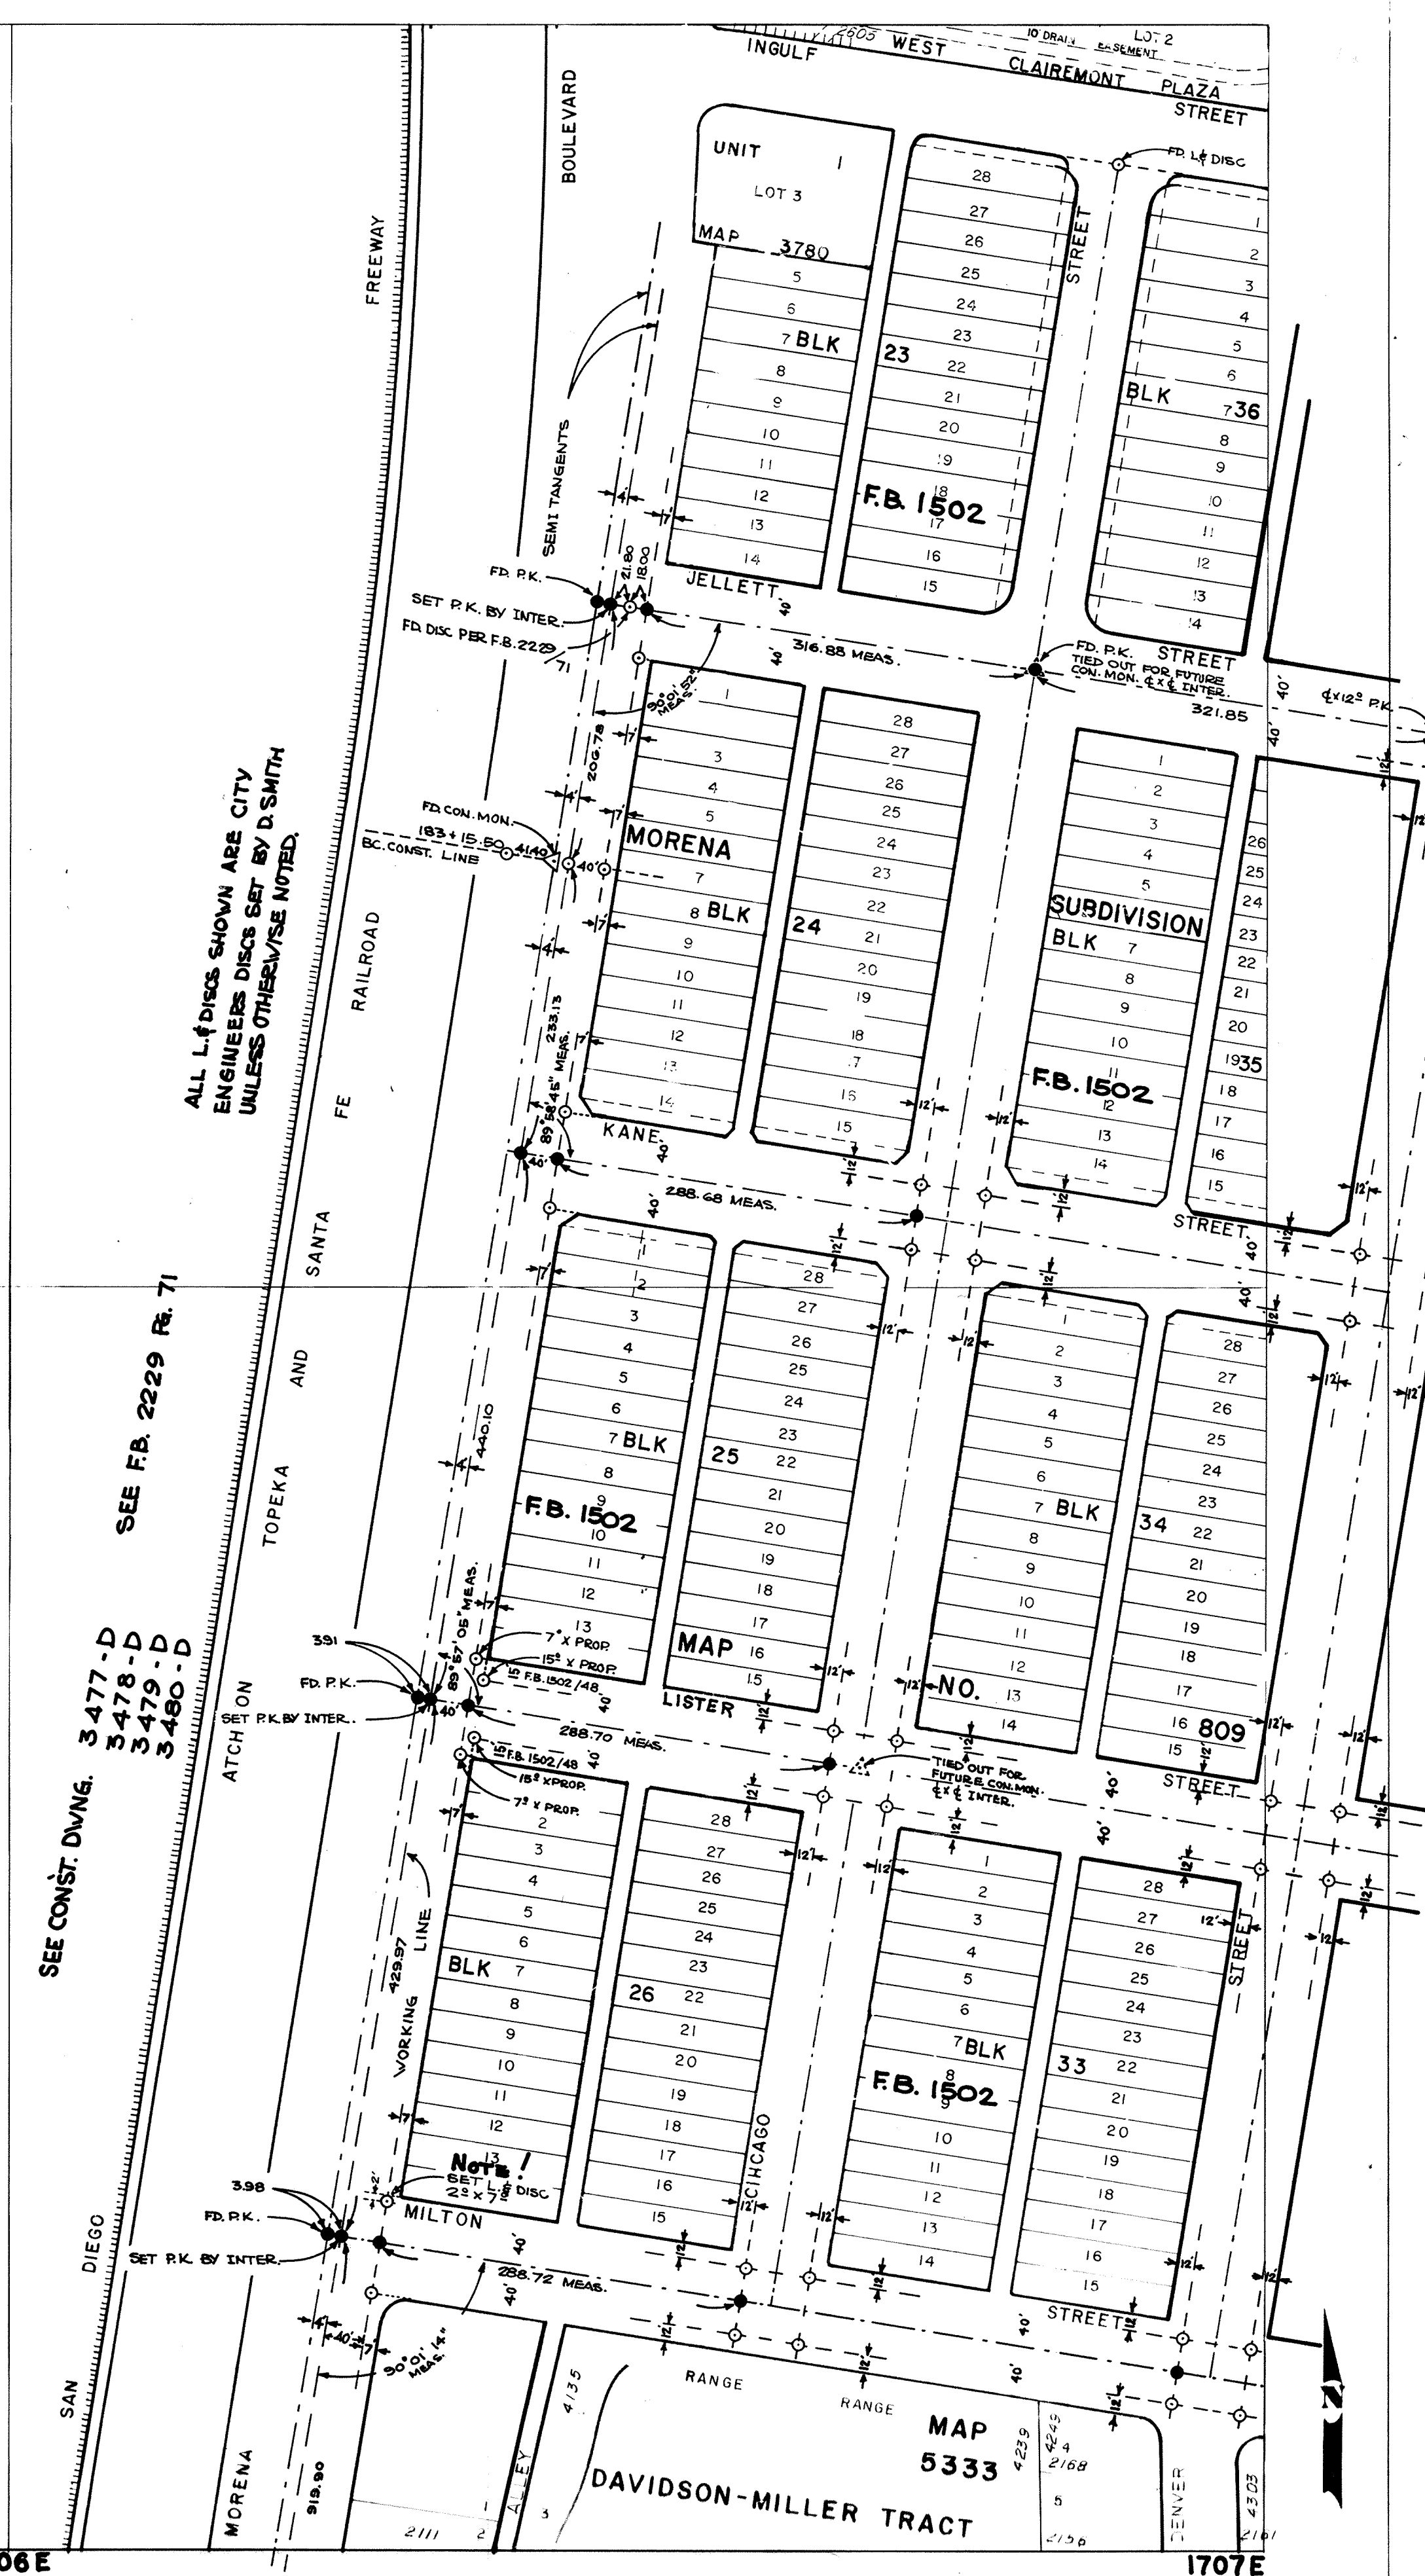


228 N

227 N

226 N

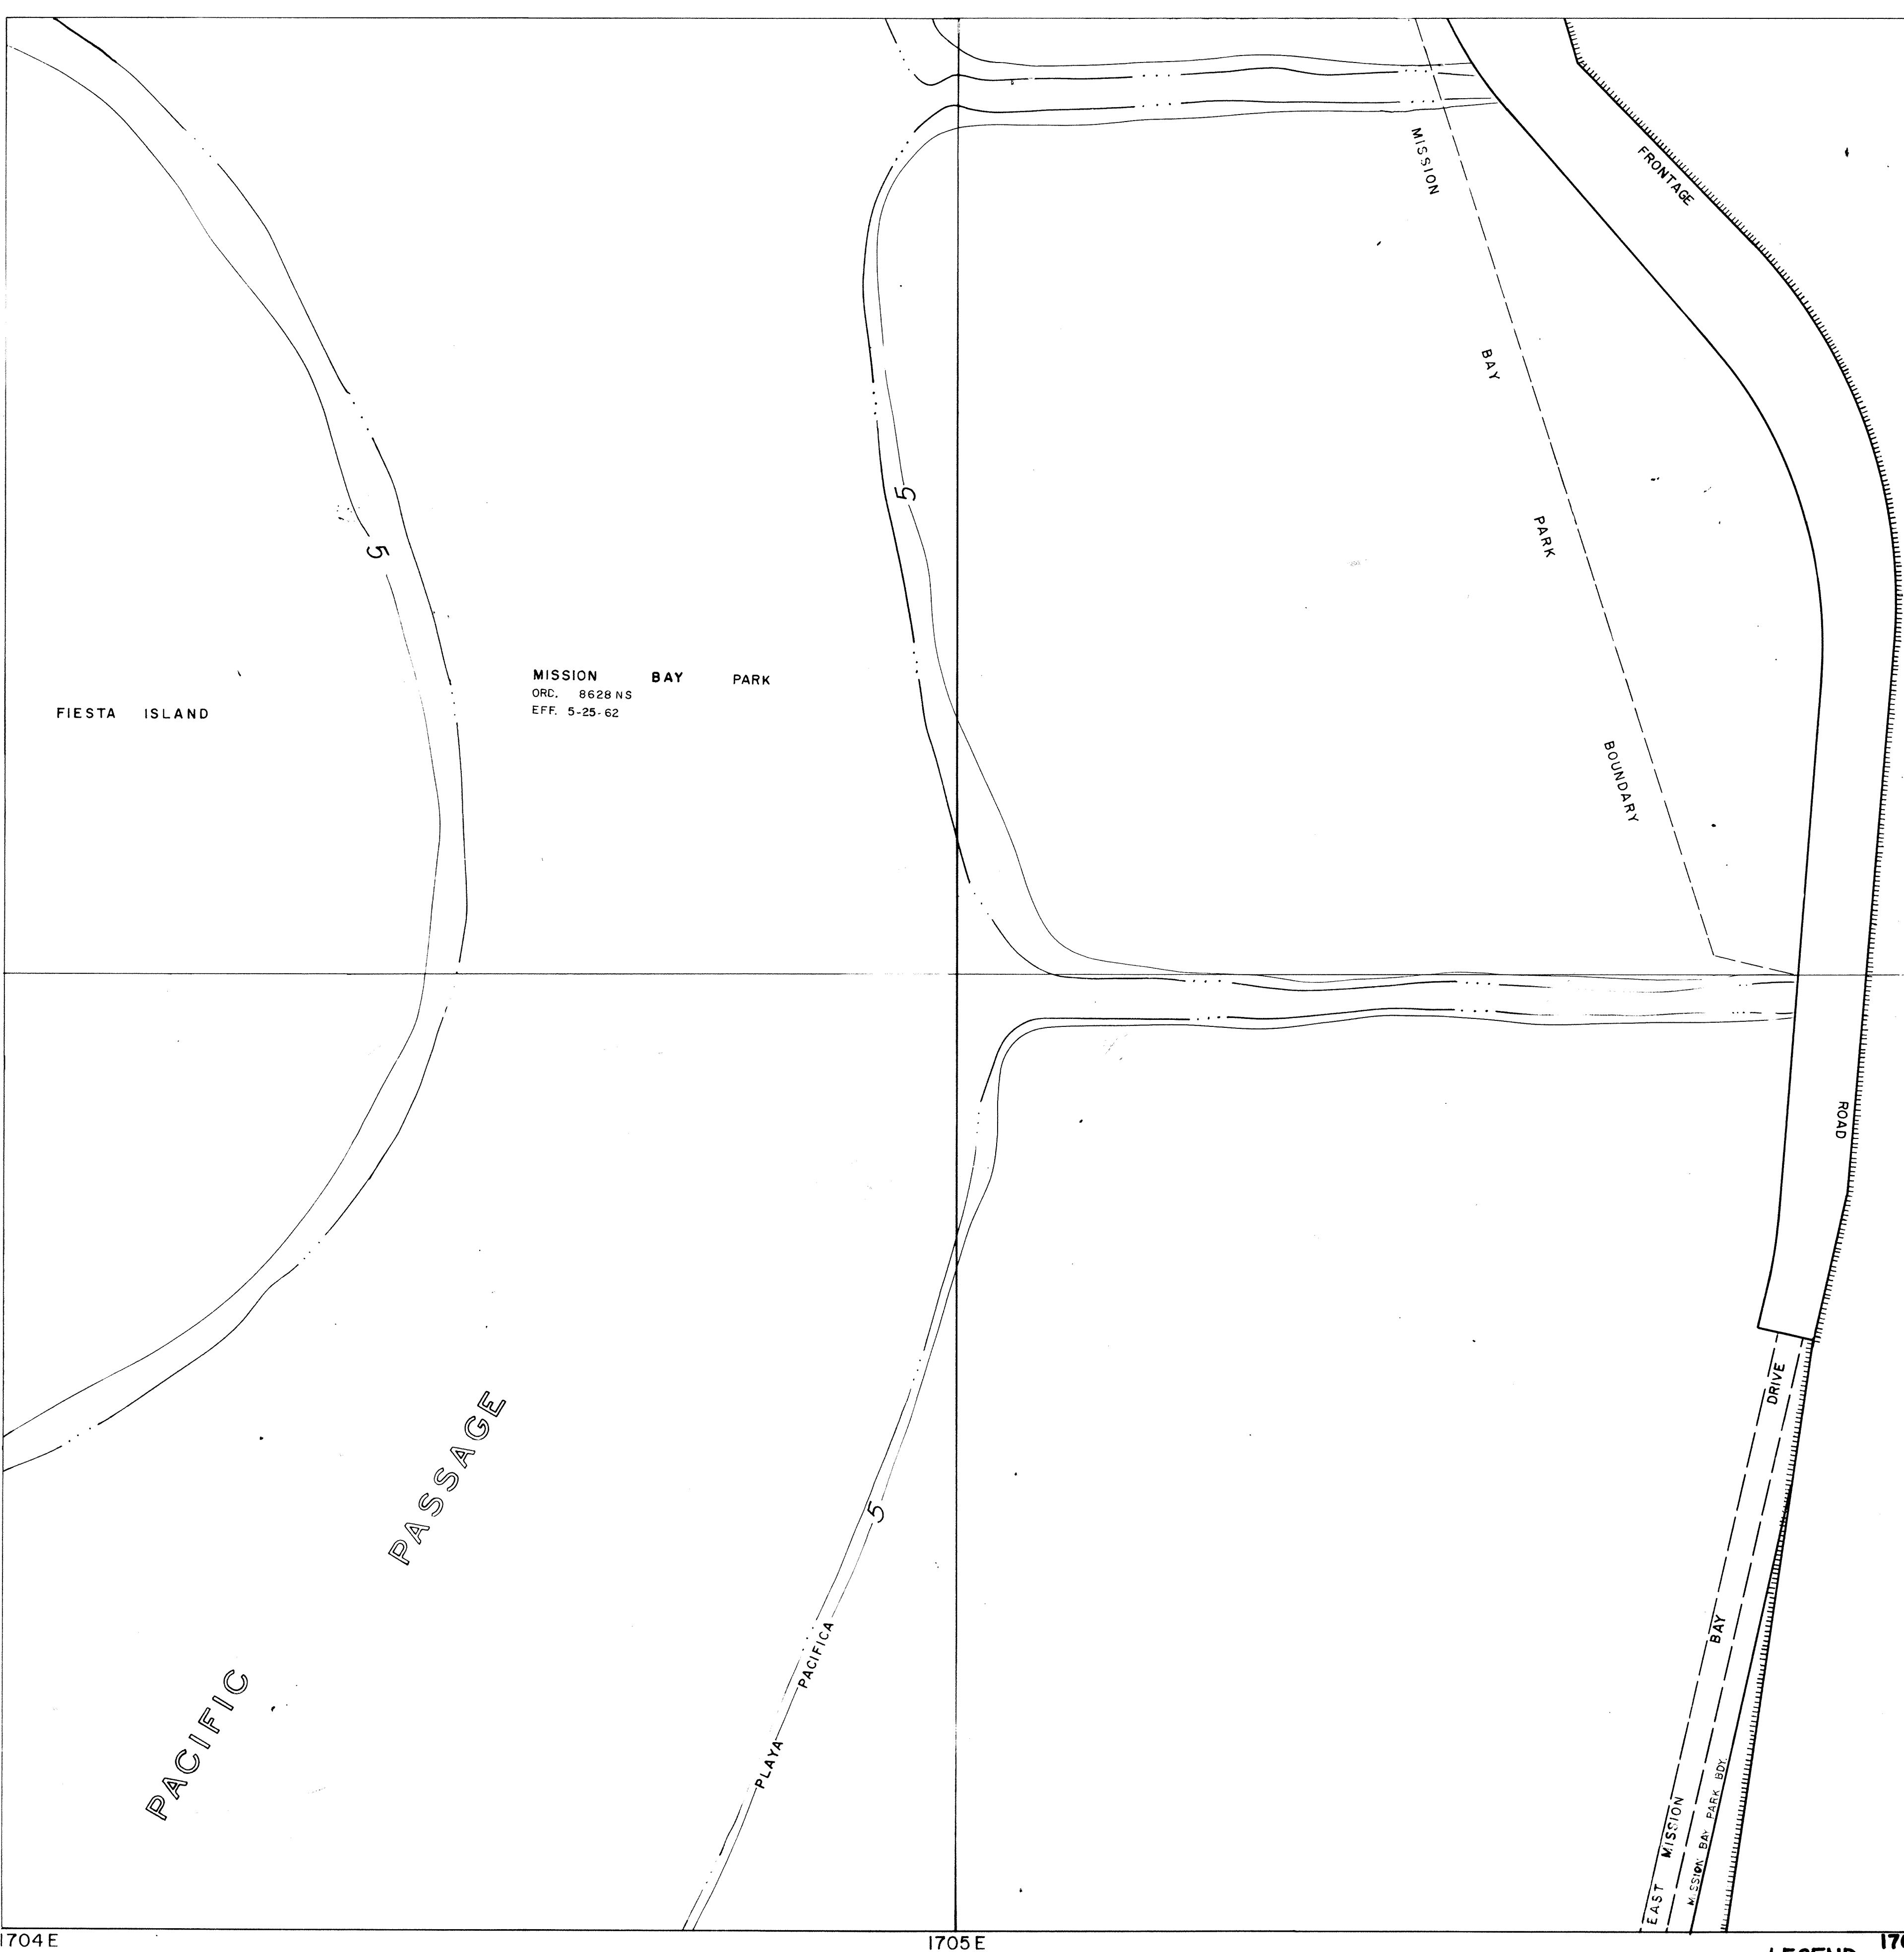

BASE MAP  
DRAWN 6-65  
REVISED  
MICROFILMED OCT-69

NOTE - INFORMATION ON THIS MYLAR WAS OBTAINED BY SURVEY OF MORENA BOULEVARD BY DONALD A. SMITH, SURVEYOR, AND REFERENCES SHOWN THAT WERE USED BY HIM.

CITY OF SAN DIEGO, CALIFORNIA

SCALE 1 INCH = 100 FEET

DATUM IS MEAN SEA LEVEL

- LEGEND
- - LEAD # DISC
  - - P.K. NAIL
  - ⊙ - P.K. # DISC
  - ⊕ - 2" PIPE
  - ⊠ - HUB # DISC
  - △ - CITY ENGINEERS CONTROL MONUMENT

226-1701	228-1704	226-1707
	224-1704	226-1704