

230 N

DE ANZA COVE

DE ANZA POINT

229 N

MISSION BAY

BAY

228 N

1704 E

1705 E

CITY OF SAN DIEGO, CALIFORNIA

SCALE 1 INCH = 100 FEET  
DATUM IS MEAN SEA LEVEL


1706 E

1707 E

BASE MAP	
DRAWN: 8-15-67	
REVISED:	

230-1704	
228-1701	228-1707
226-1704	

228-1704

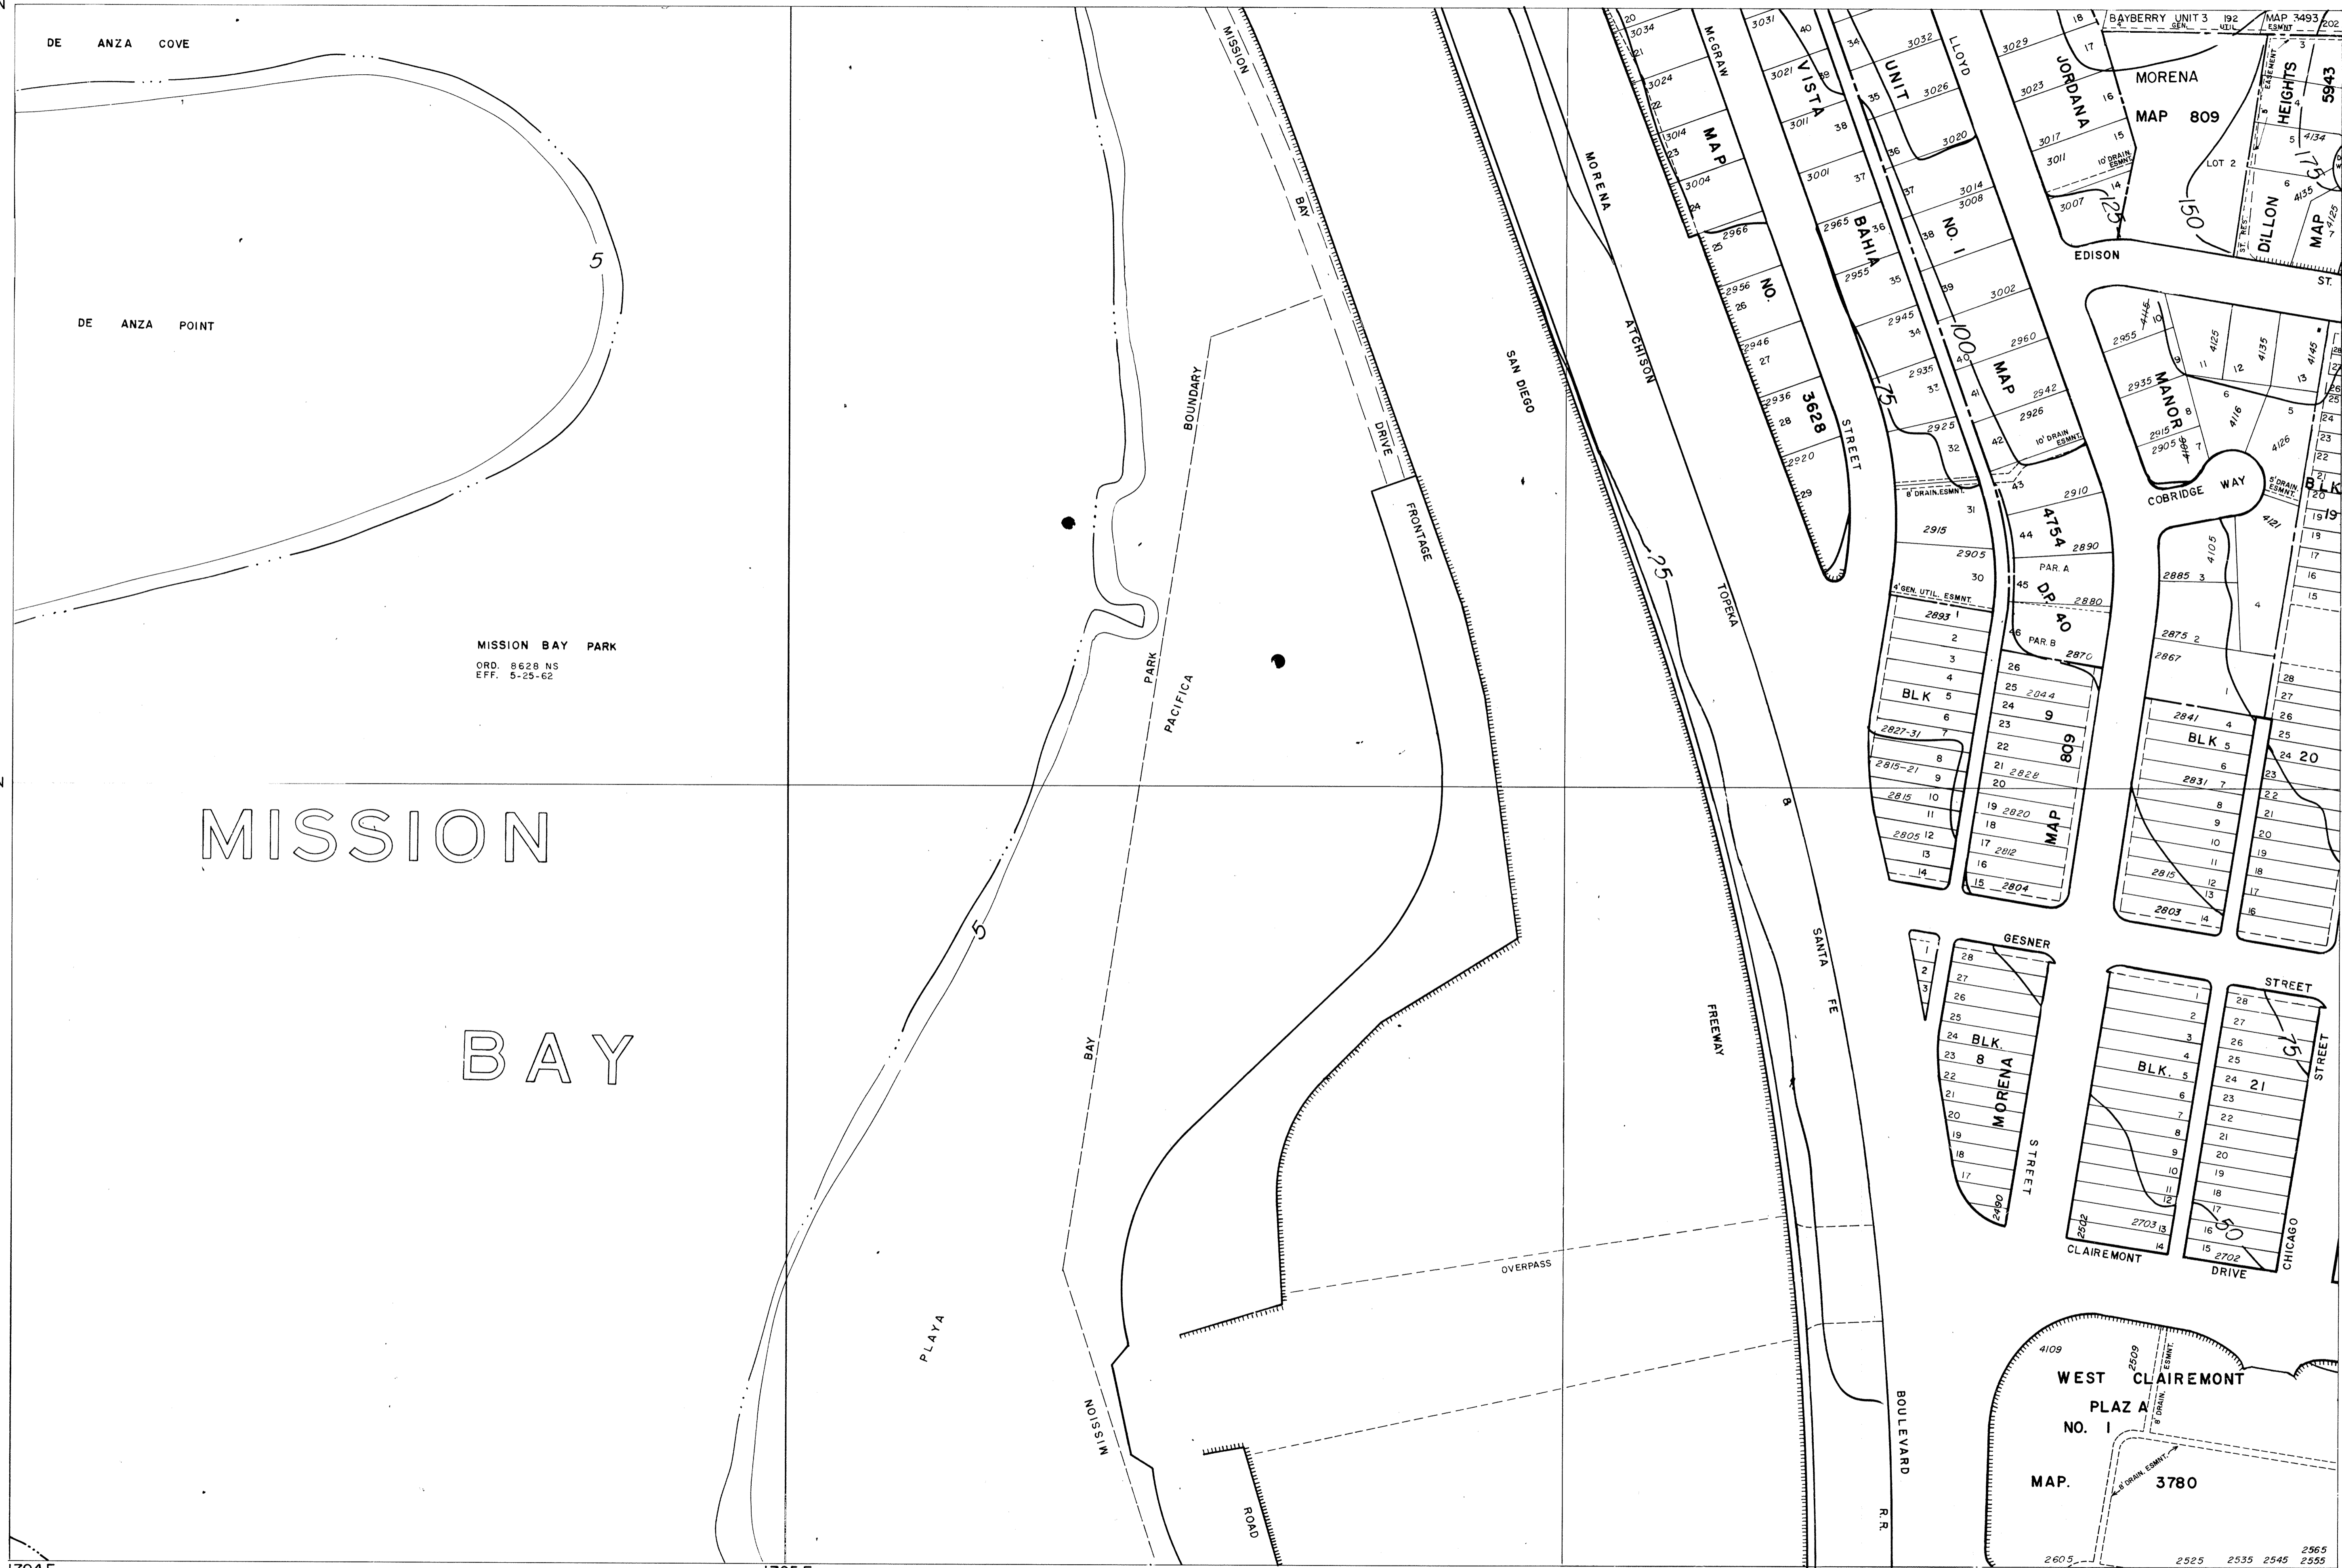

MISSION BAY PARK  
 ORD. 8628 NS  
 EFF. 5-25-62

WEST CLAIREMONT  
 PLAZA  
 NO. 1

MAP. 3780

MAP 809

MAP 5943

GESNER

BLK. 5

STREET

CLAIREMONT DRIVE

STREET

CHICAGO STREET

STREET

DRIVE

BOULEVARD

R.R.

STREET

STREET

STREET