


252N

250N

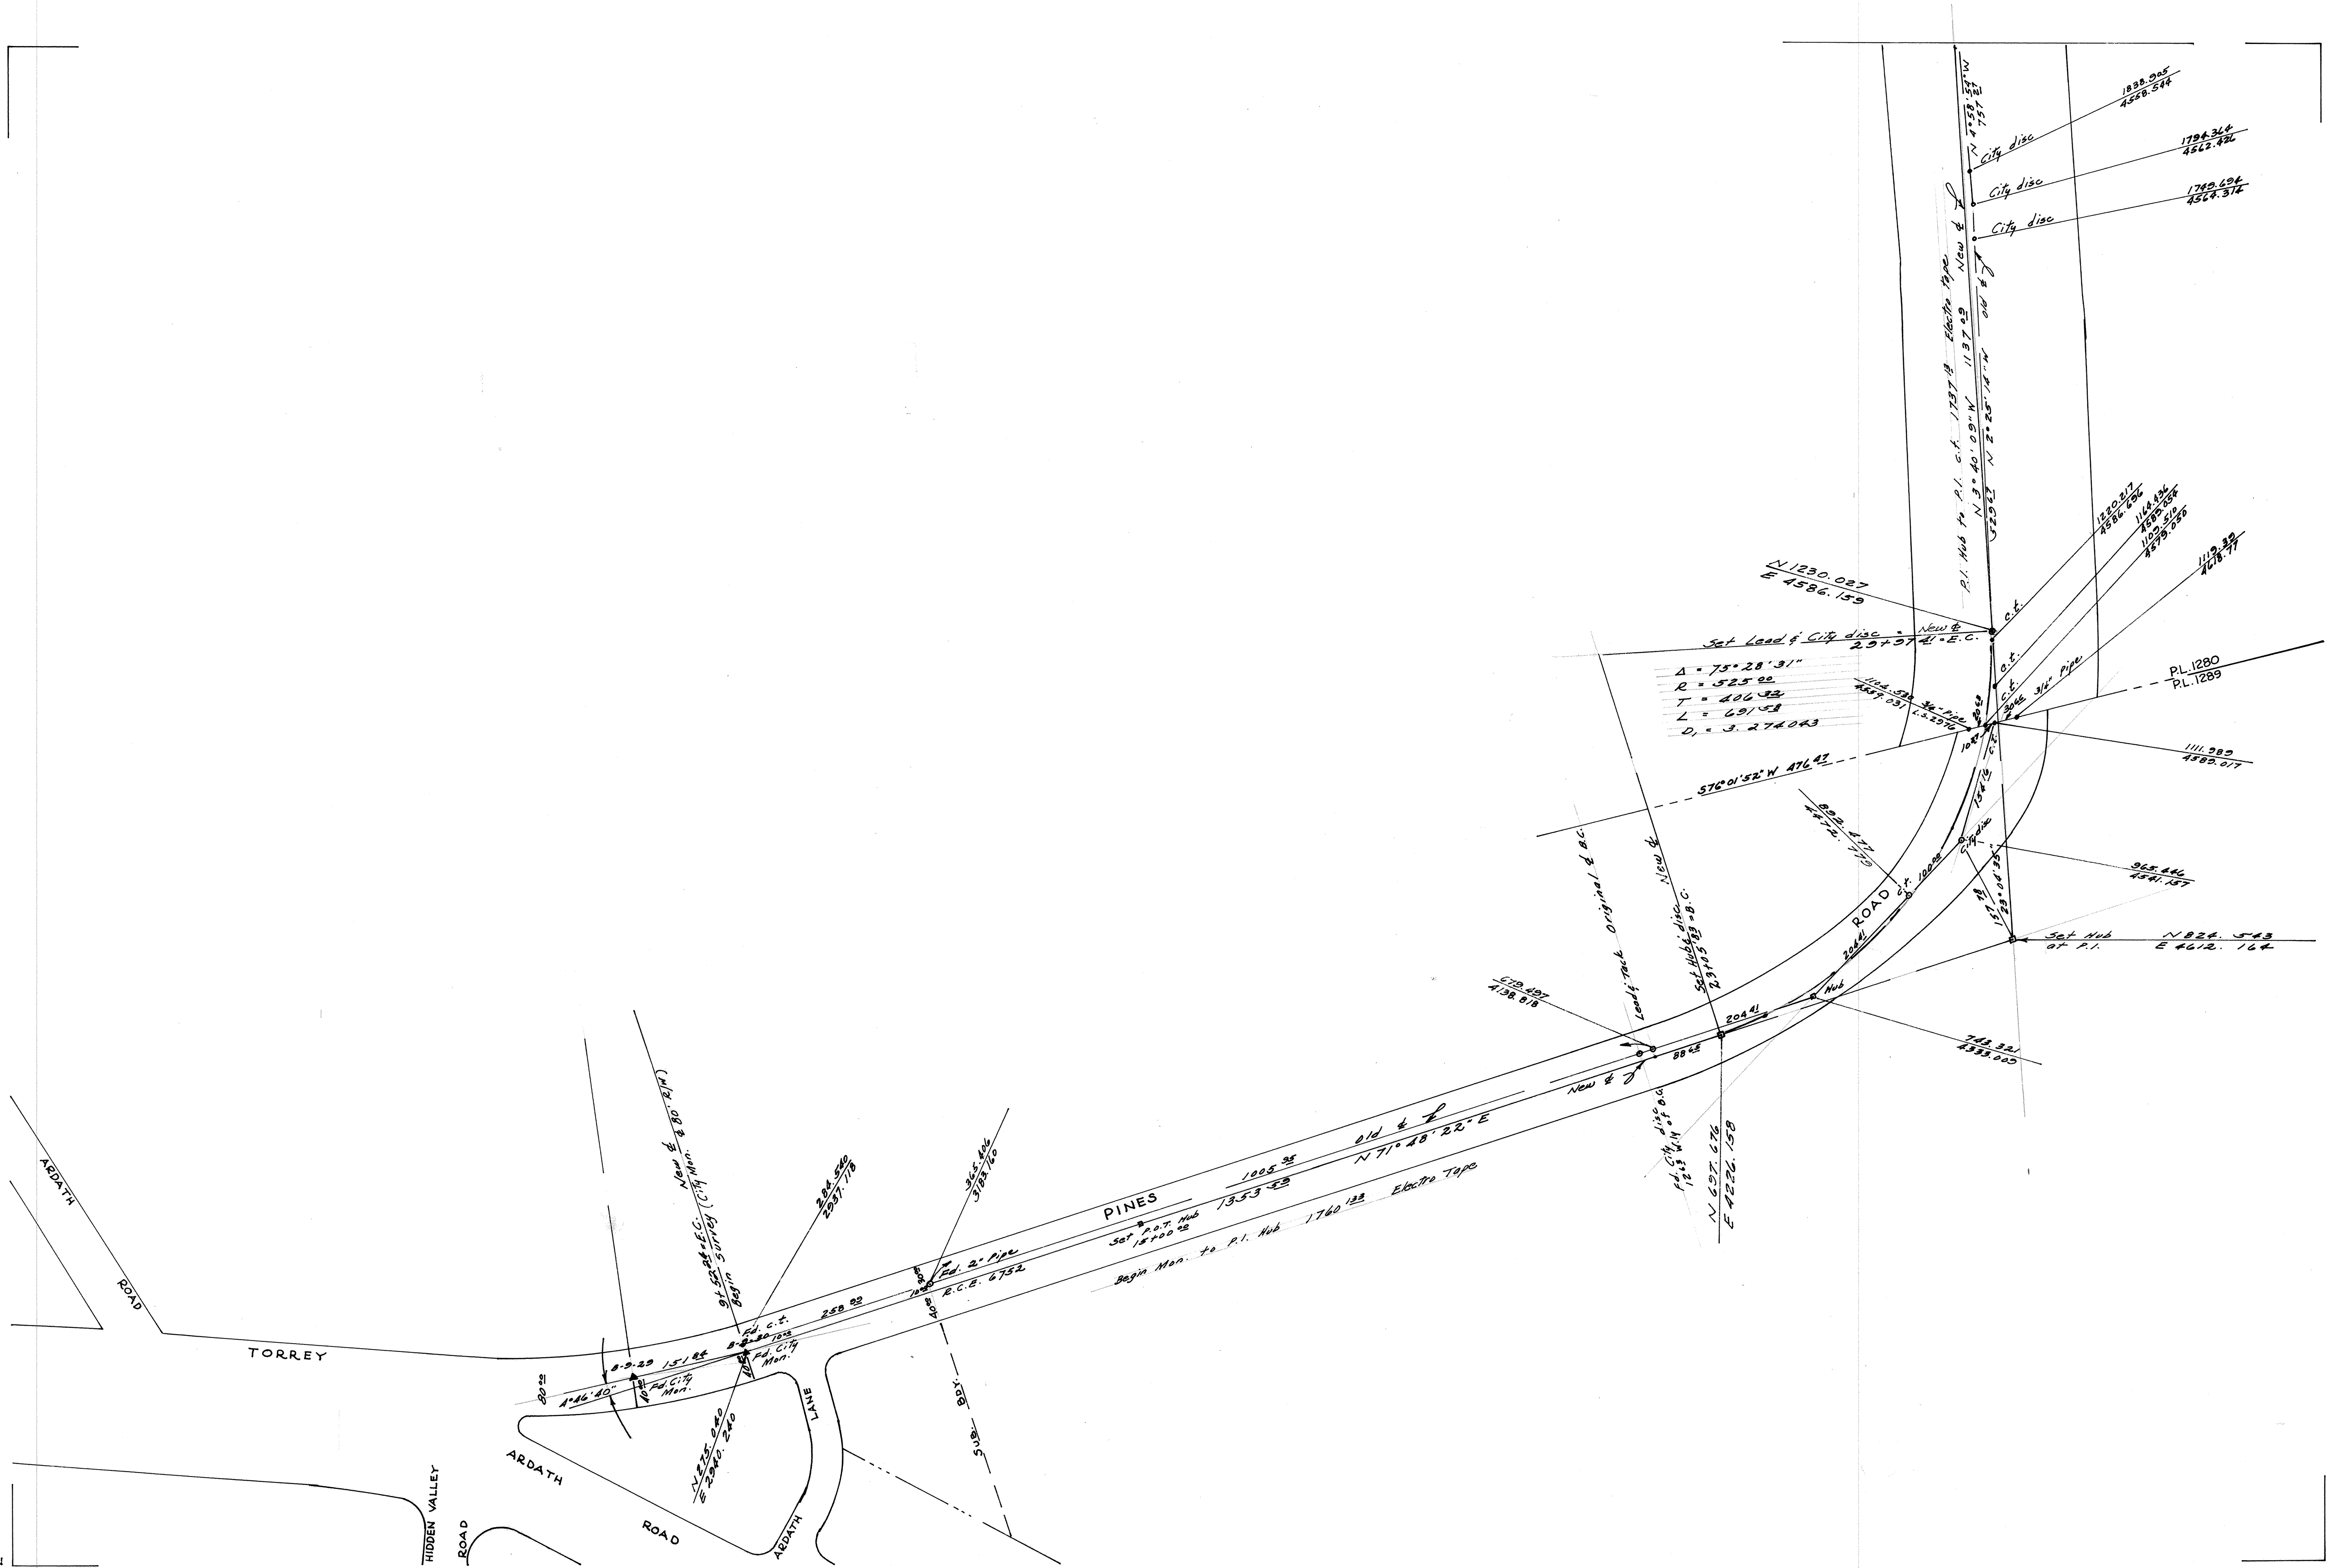

SCALE - 1 INCH = 100 FEET

NEW & P
 TORREY PINES ROAD
 HATCH
 NEWBERN
 THOMPSON
 LAMIE

JUNE 1965
 W. O. 90025

250-1,692