


298 N

117° 12' 45"

117° 12' 30"

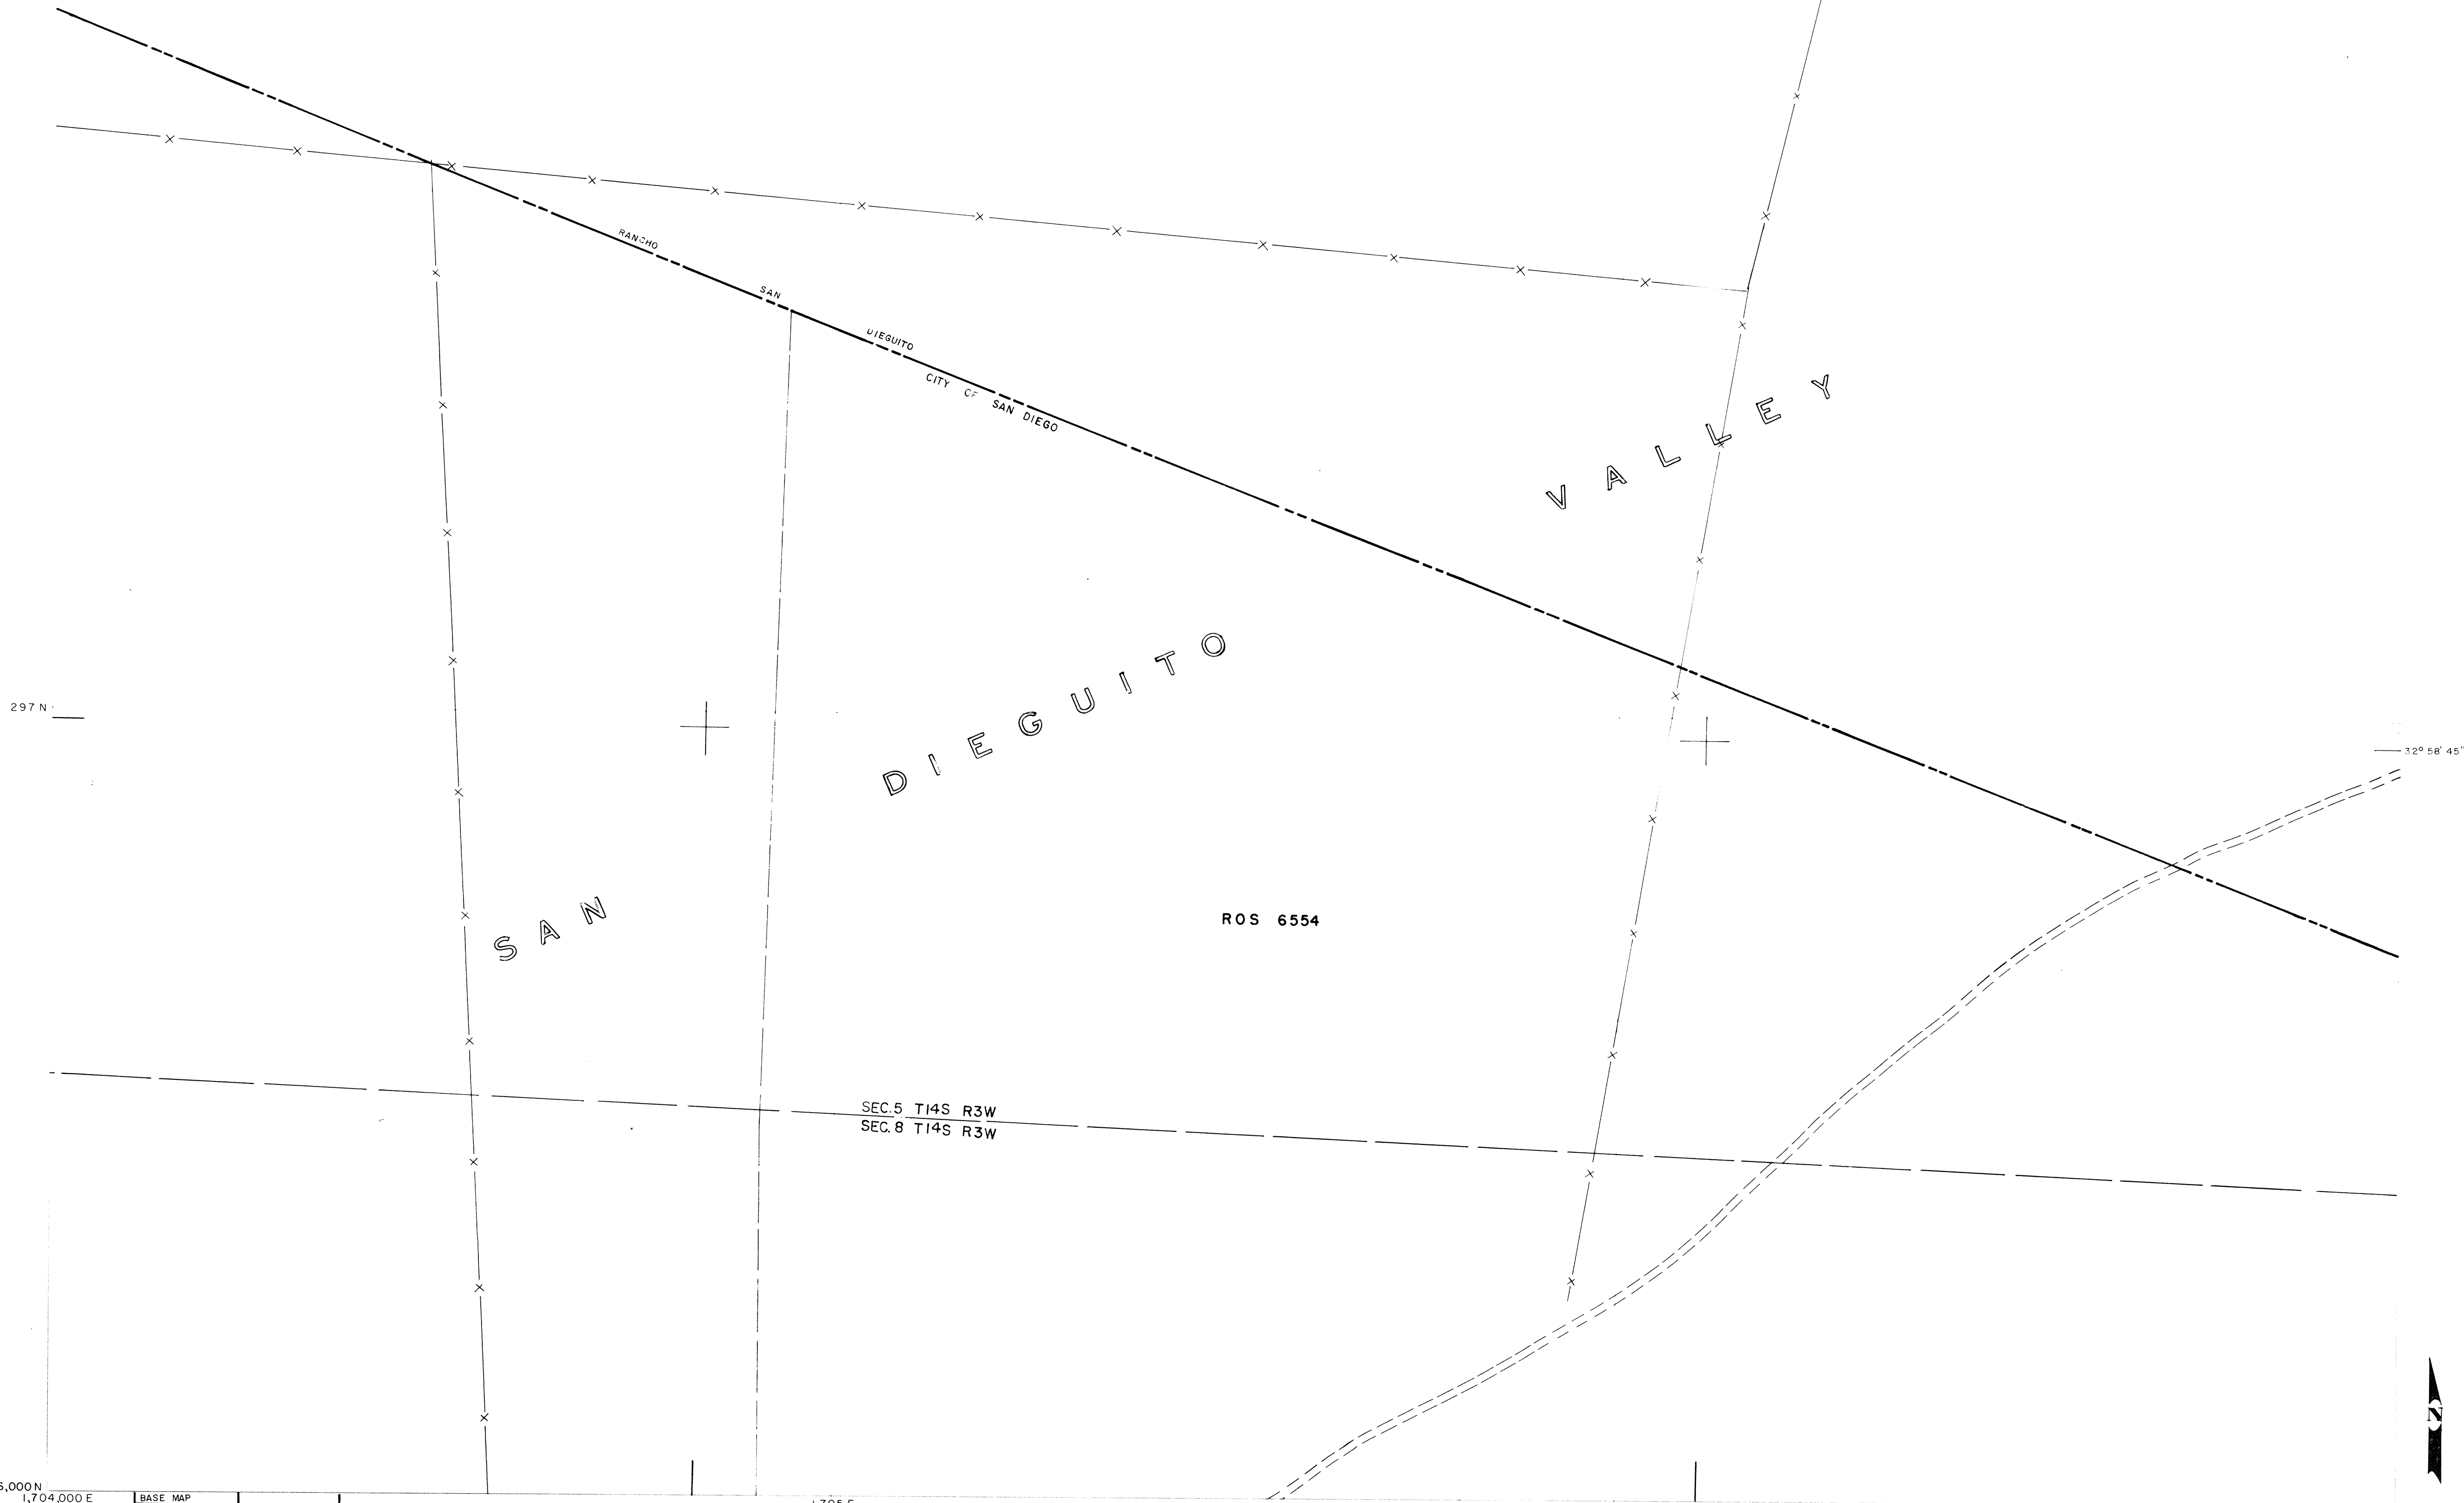

297 N

32° 58' 45"

| | |
|----------------|--|
| SURVEYOR | |
| INSTRUMENT MAN | |
| CHAINMAN | |
| CHAINMAN | |
| DATE | |
| W.O. NO. | |

296,000 N
1,704,000 E

| | |
|------------|--------|
| BASE MAP | |
| DATE DRAWN | |
| REVISED | 5-7-22 |
| | |
| | |

1,705 E

1,706 E

1,707 E

SEC. 5 T14S R3W
SEC. 8 T14S R3W

ROS 6554

SAN

DIEGUITO

VALLEY

CITY OF SAN DIEGO, CALIFORNIA

SCALE : 1 INCH = 100 FEET
DATUM - MEAN SEA LEVEL

| | | |
|------------|------------|------------|
| 296 - 1701 | 298 - 1704 | 296 - 1707 |
| | | |
| 294 - 1704 | | |

296-1704

