
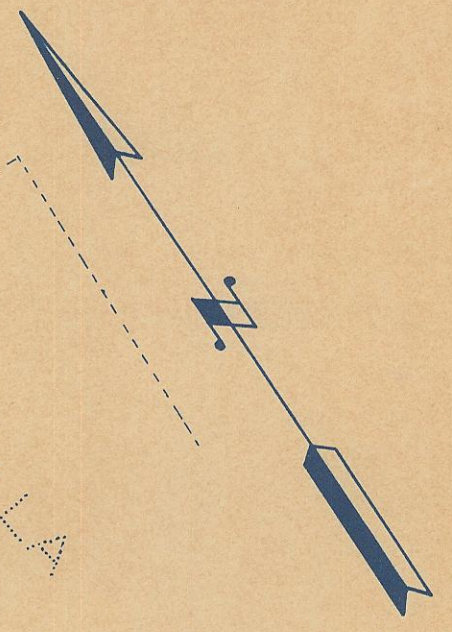


OCEAN

PACIFIC


MATCH SHEET 2 HERE
P.L. 1281
P.L. 1286

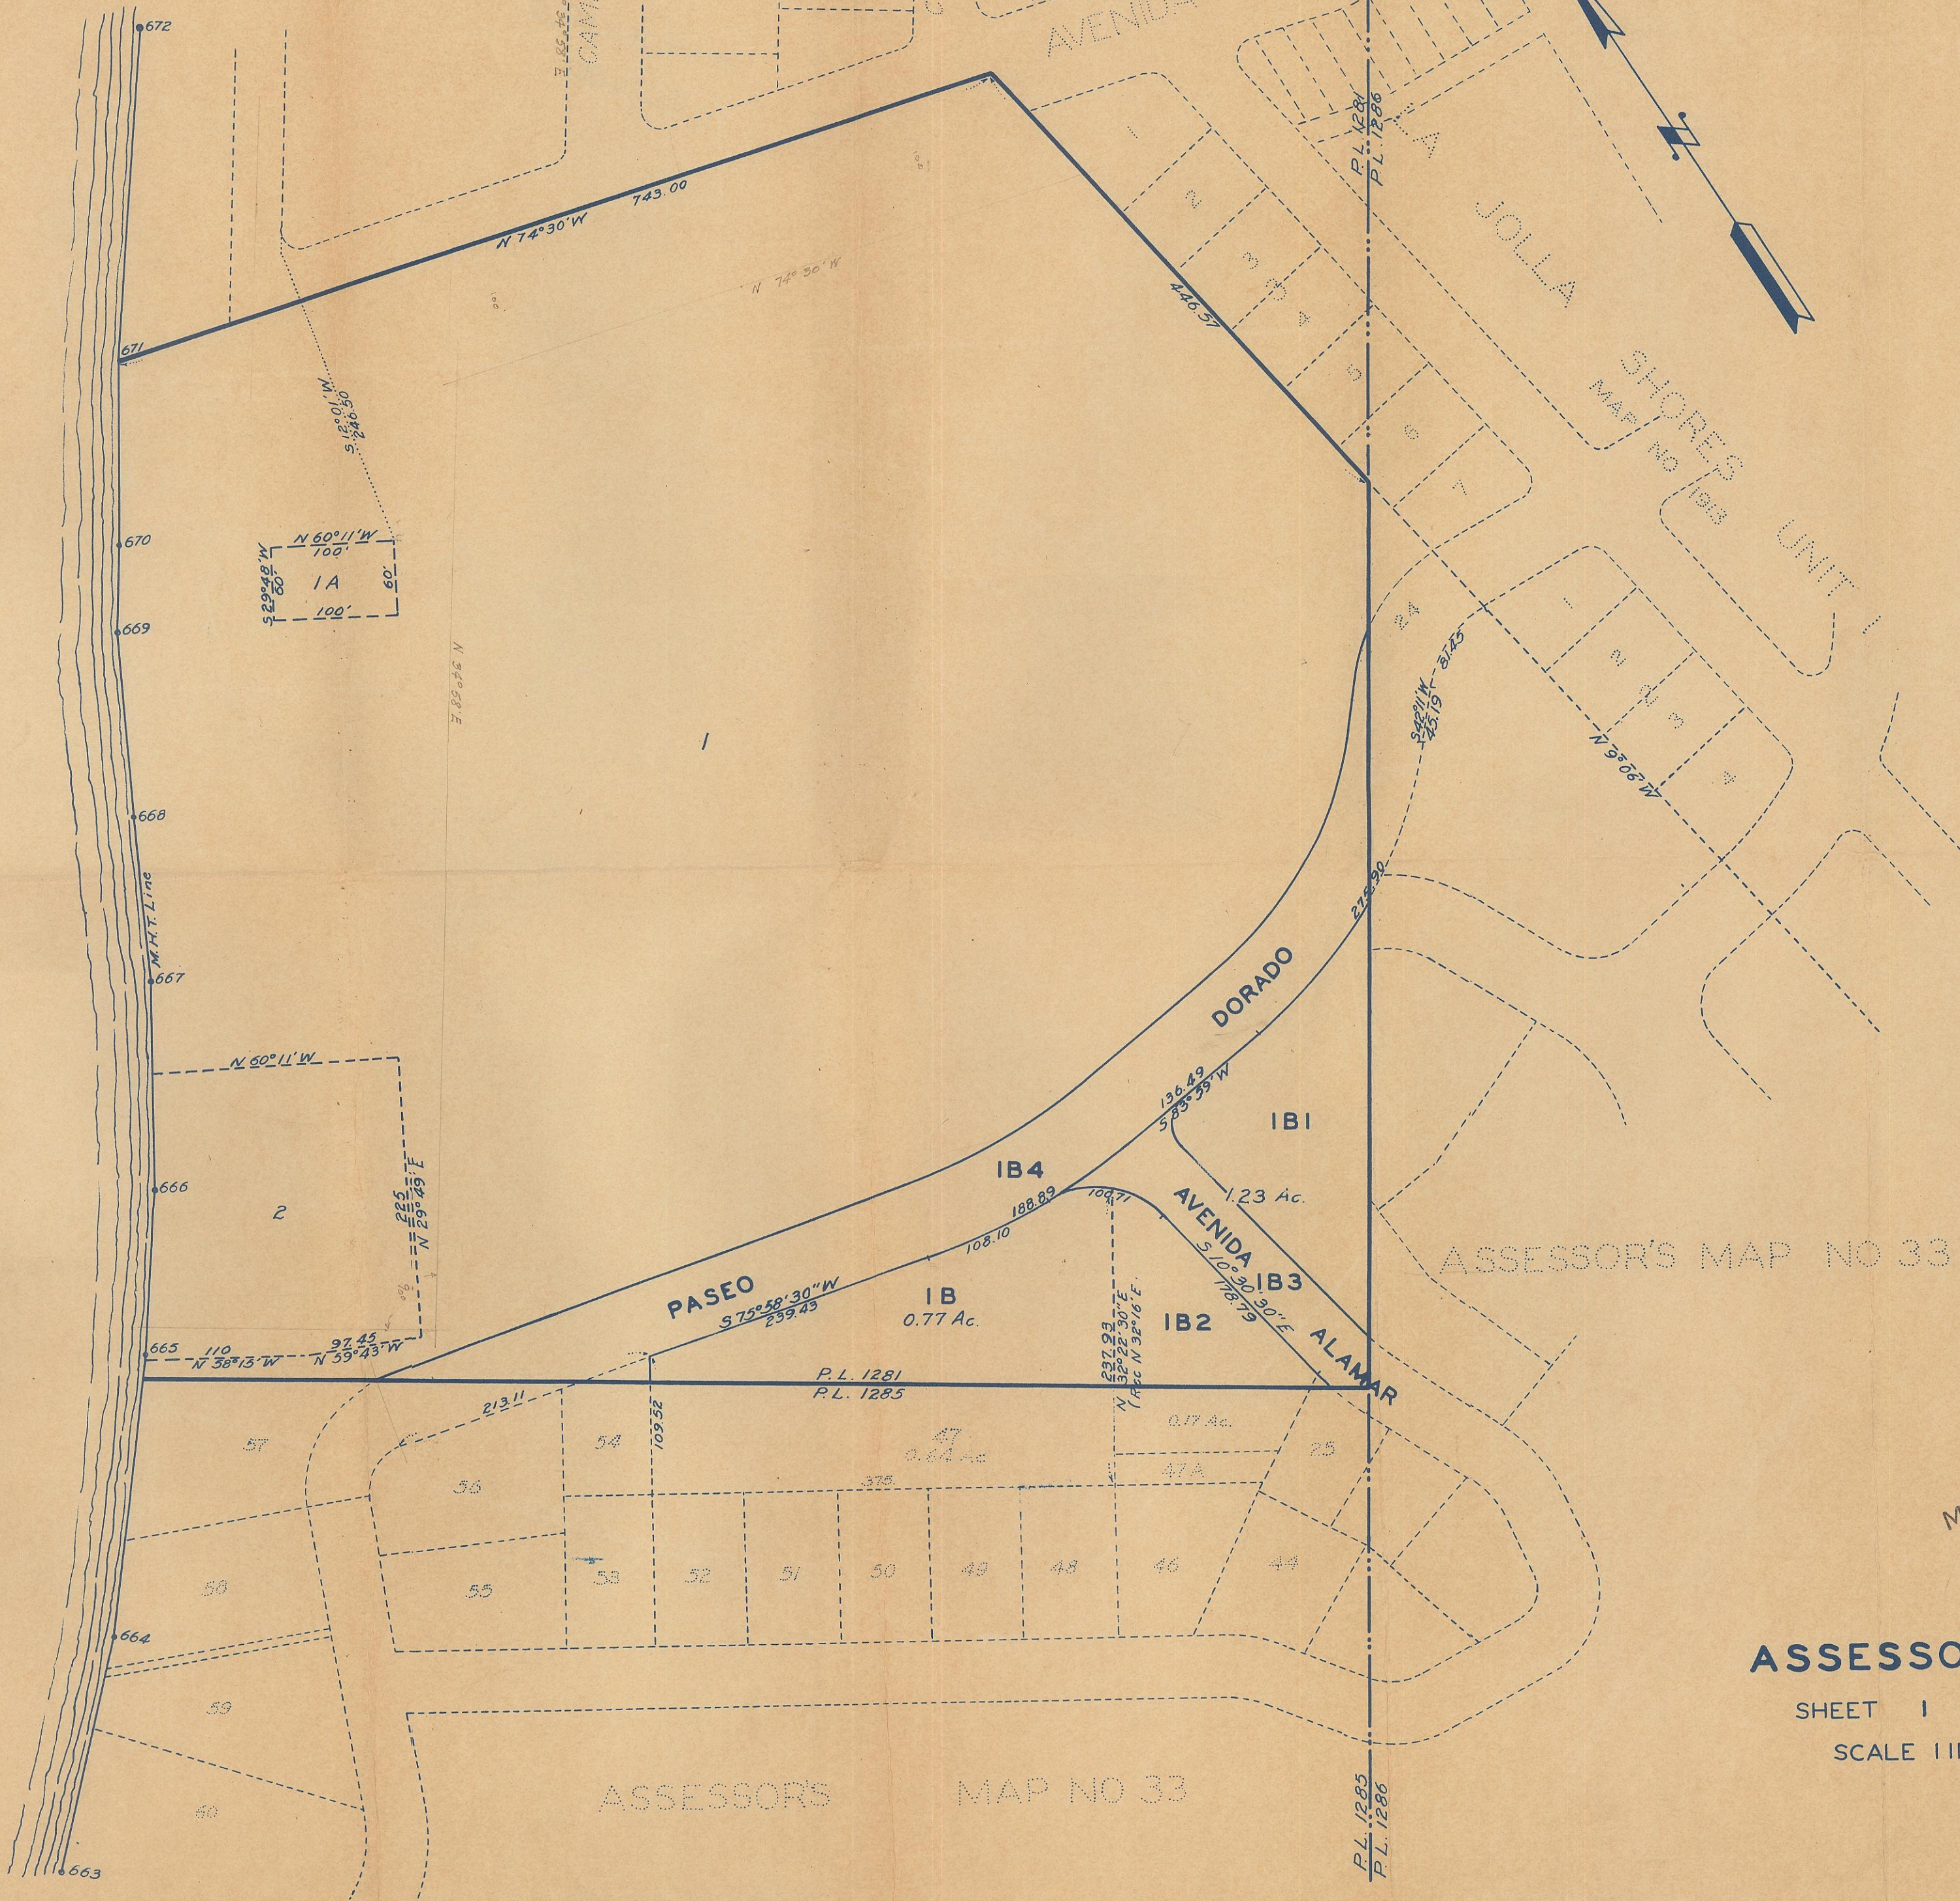

MICROFILMED
DEC 10 1963

ASSESSORS MAP 27

SHEET 1 OF 4 SHEETS
SCALE 1 IN = 100 FEET

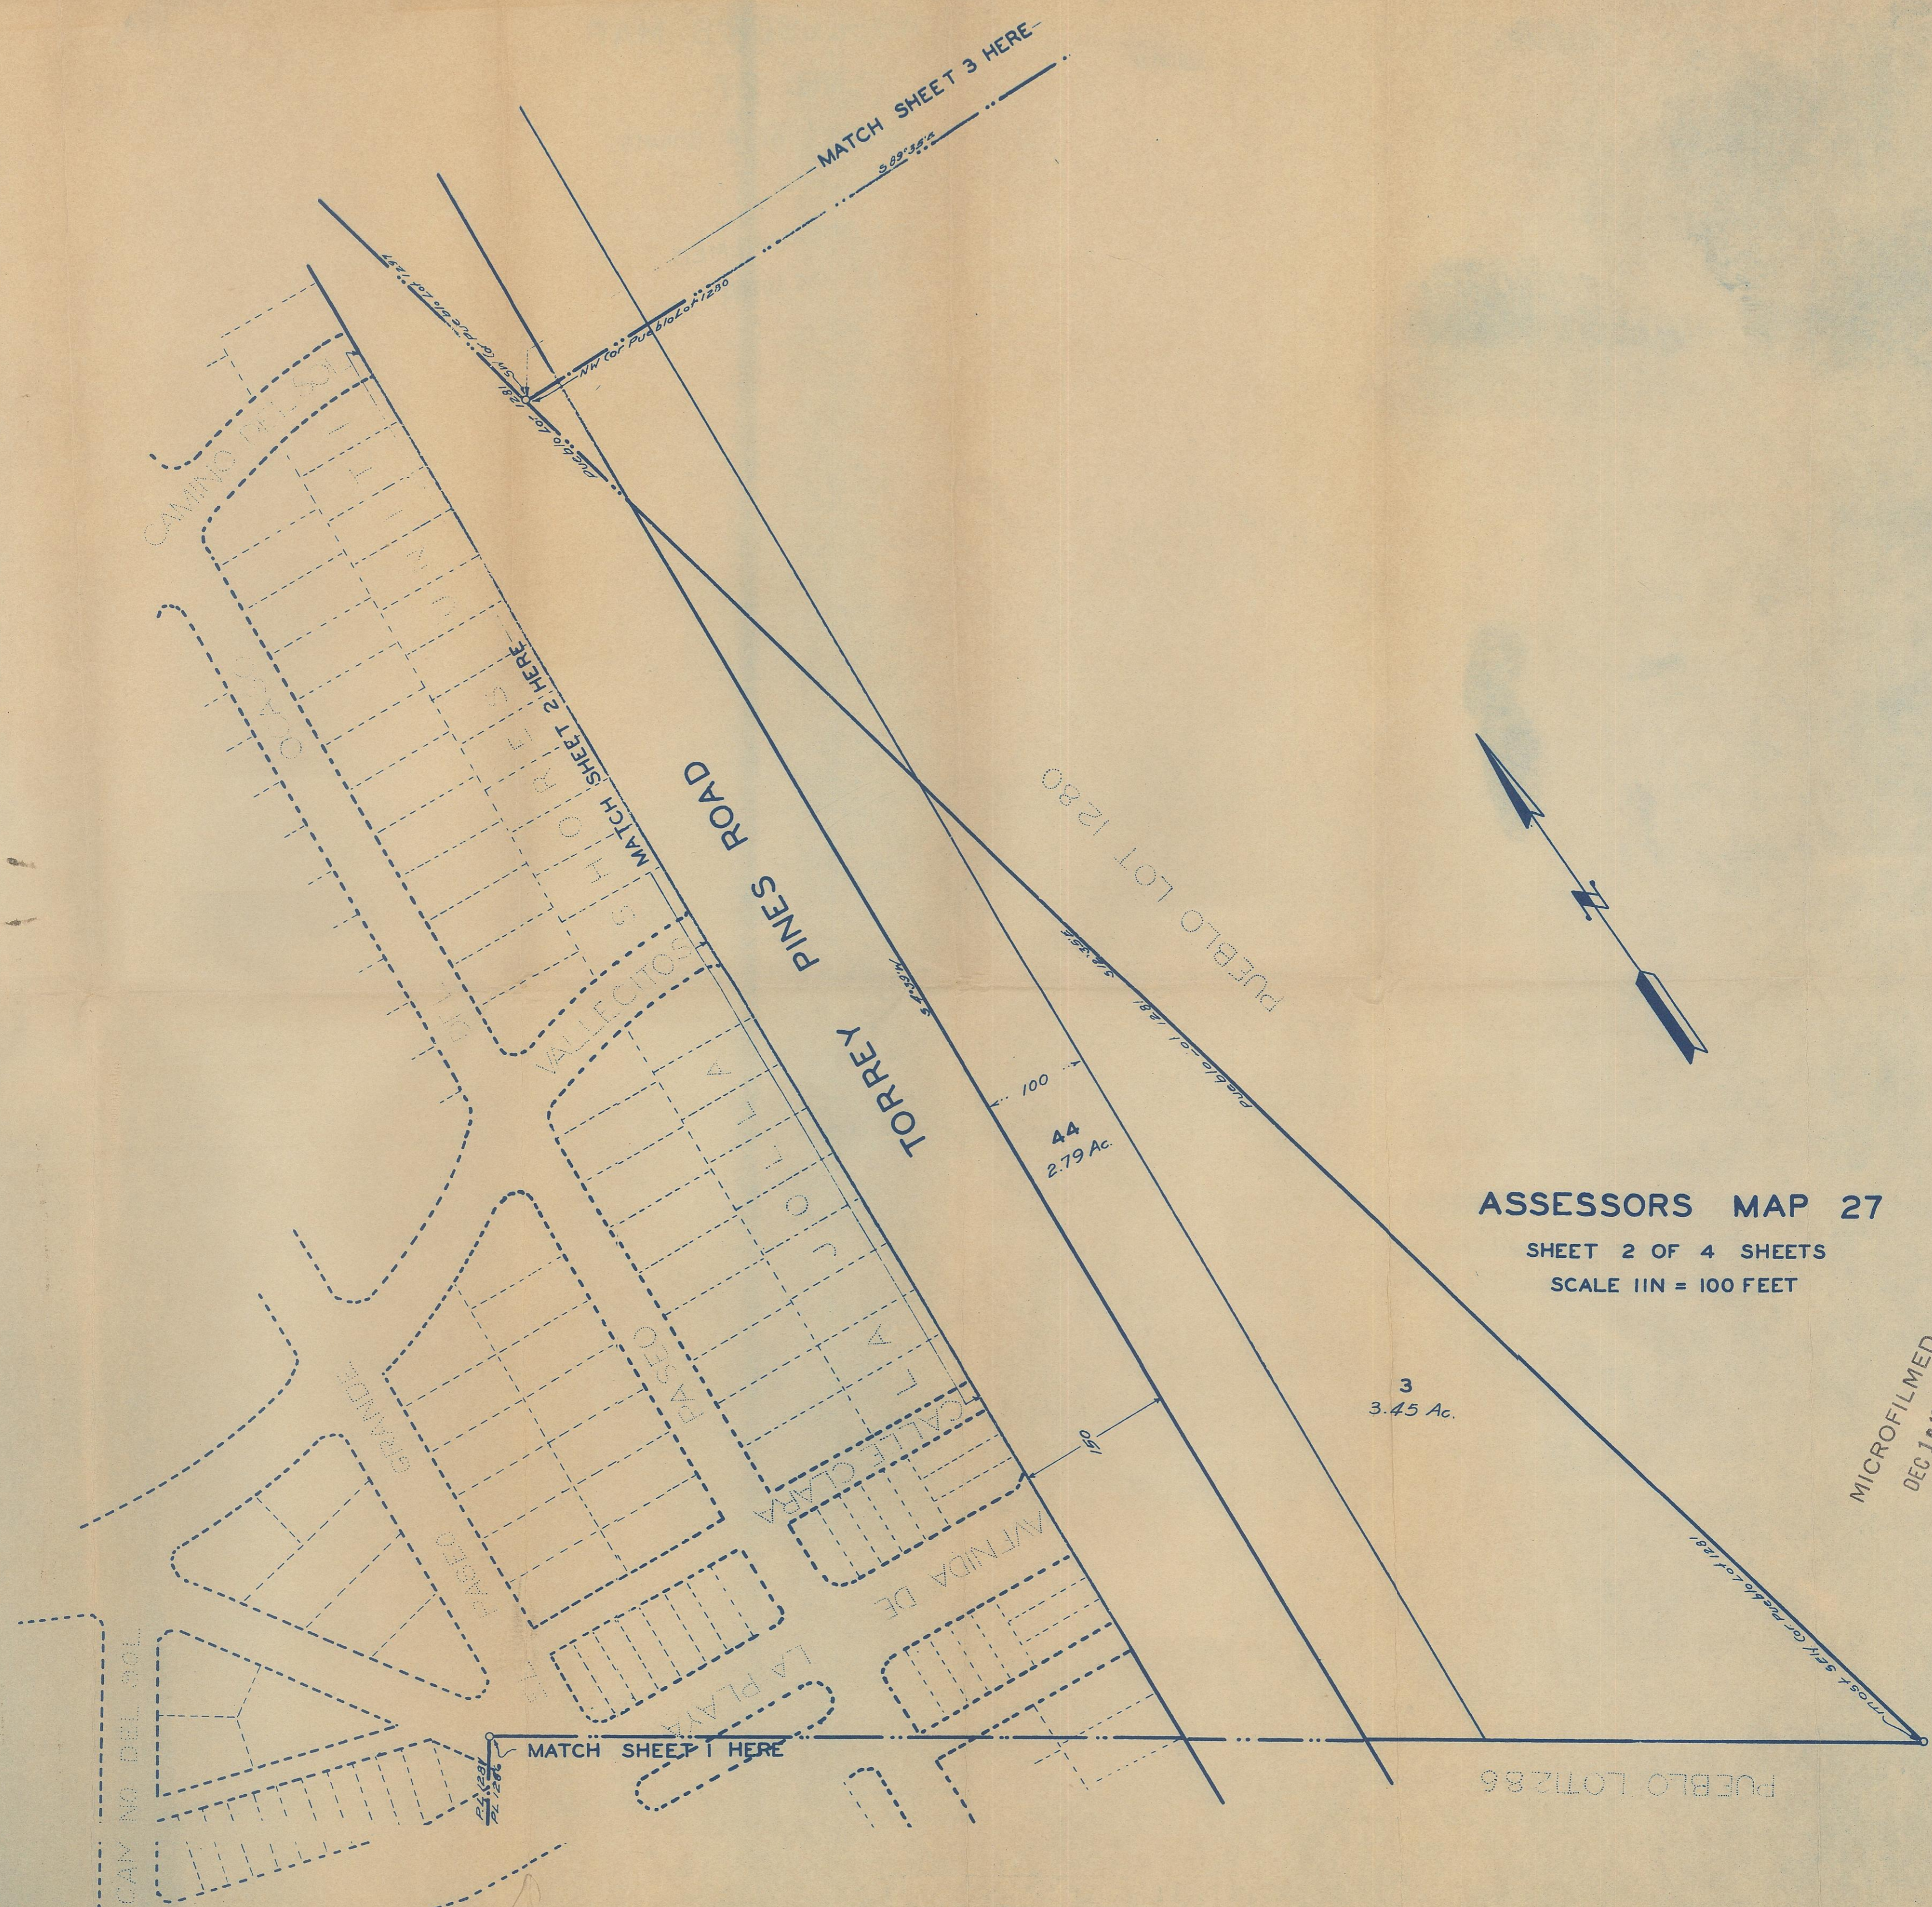

ASSESSORS MAP 27
SHEET 2 OF 4 SHEETS
SCALE 1IN = 100 FEET

MICROFILMED
DEC 10 1963

PUEBLO LOT 1286

PUEBLO LOT 1280


MATCH SHEET 3 HERE

MATCH SHEET 1 HERE

MATCH SHEET 2 HERE

ASSESSORS MAP NUMBER 27

SCALE 1 INCH = 100 FEET

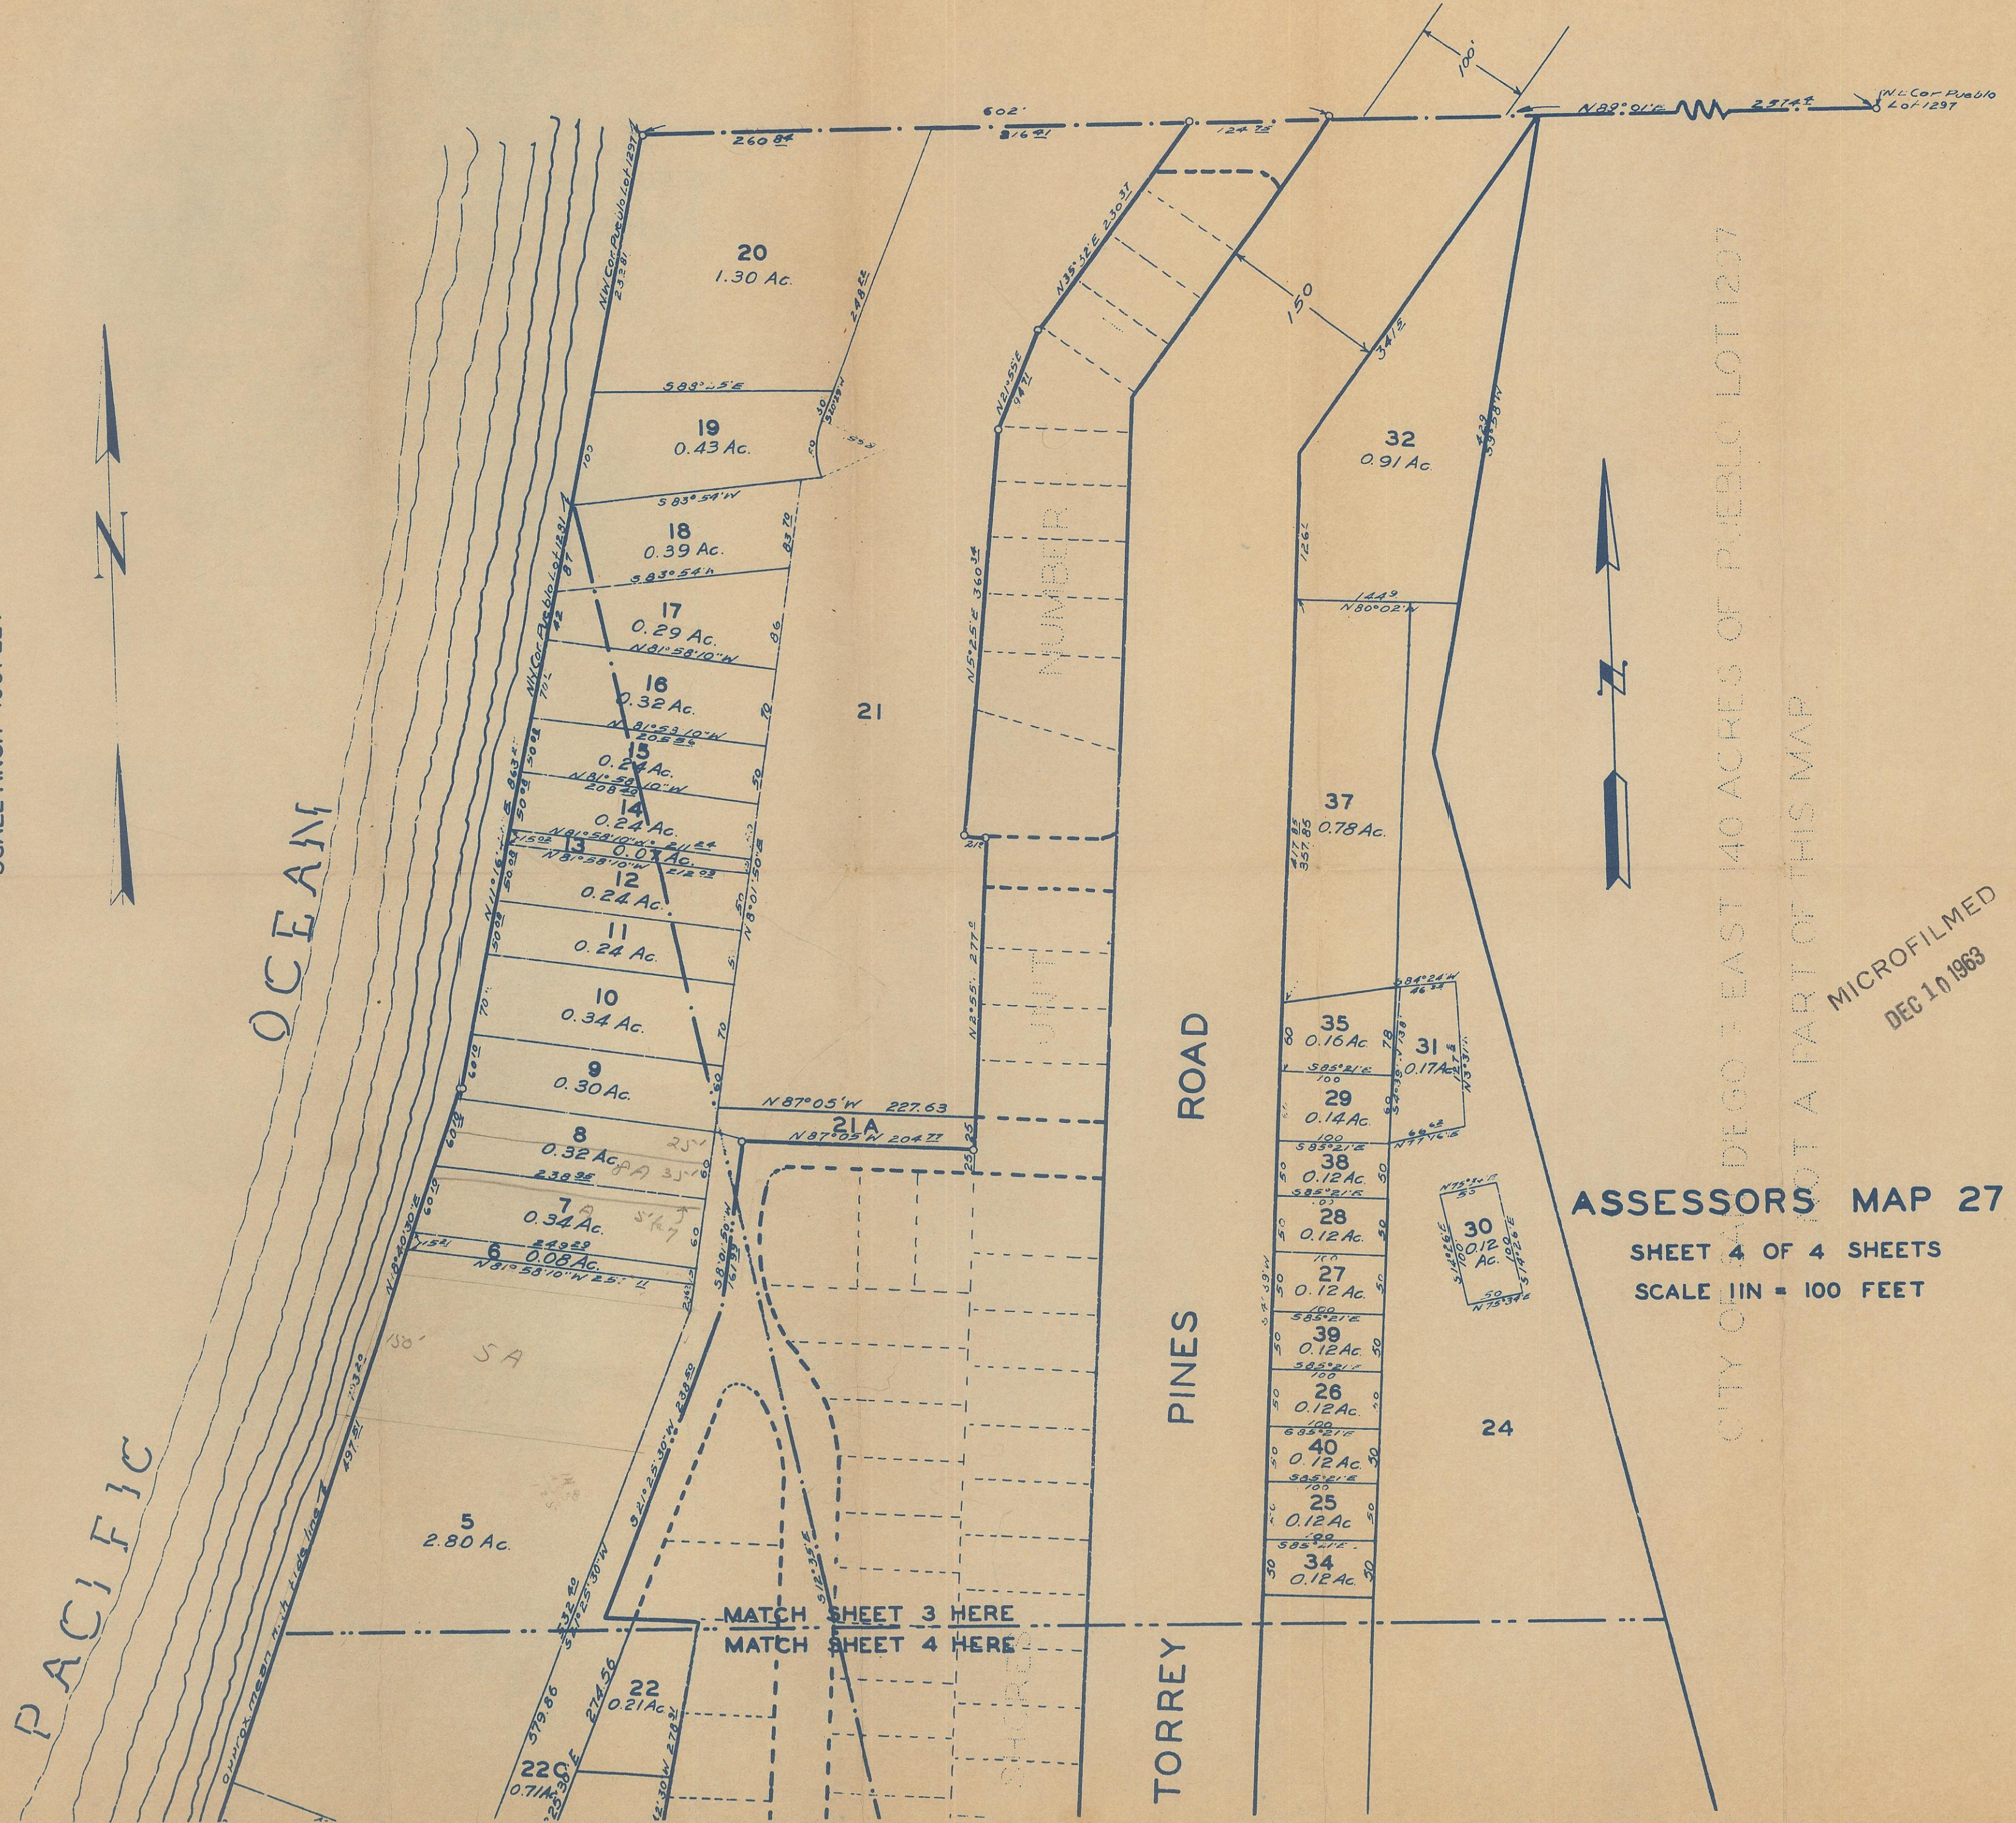

ASSESSORS MAP 27

SHEET 4 OF 4 SHEETS
SCALE 1 IN = 100 FEET

CITY OF SAN DIEGO - EAST 140 ACRES OF PUEBLO LOT 1297

NOT A PART OF THIS MAP

MICROFILMED
DEC 10 1963