



Plan View - Inlet/Outlet

Tree Planting - Parkway/Bio-retention

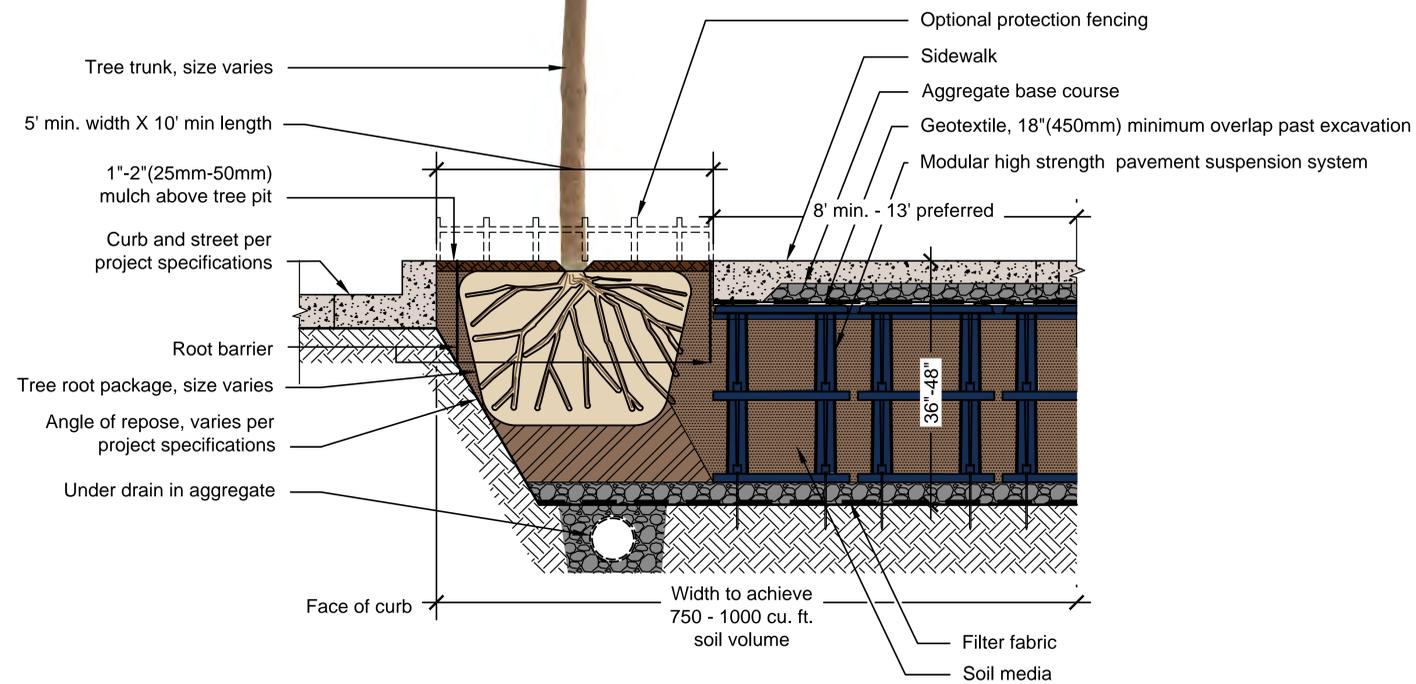

Tree Planting - Urban Context

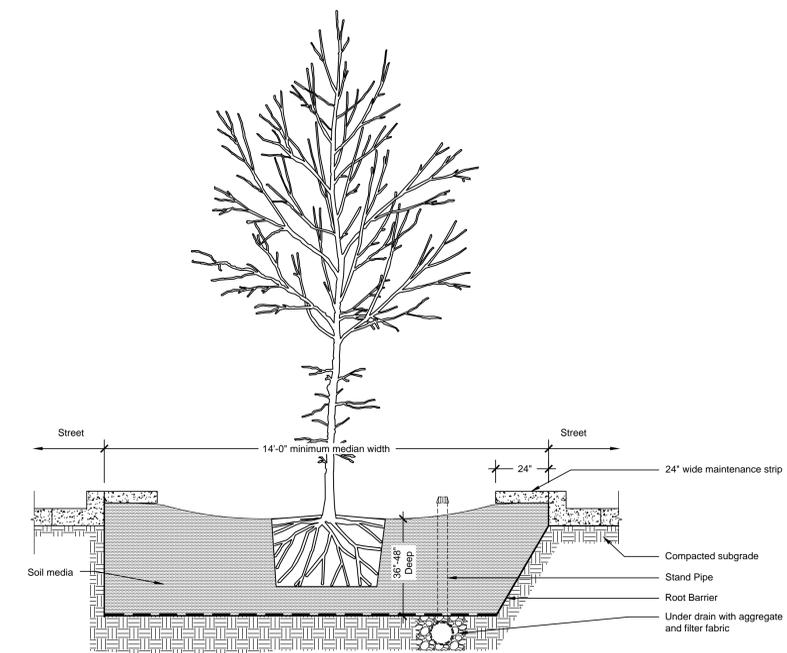

Tree Planting - Median