

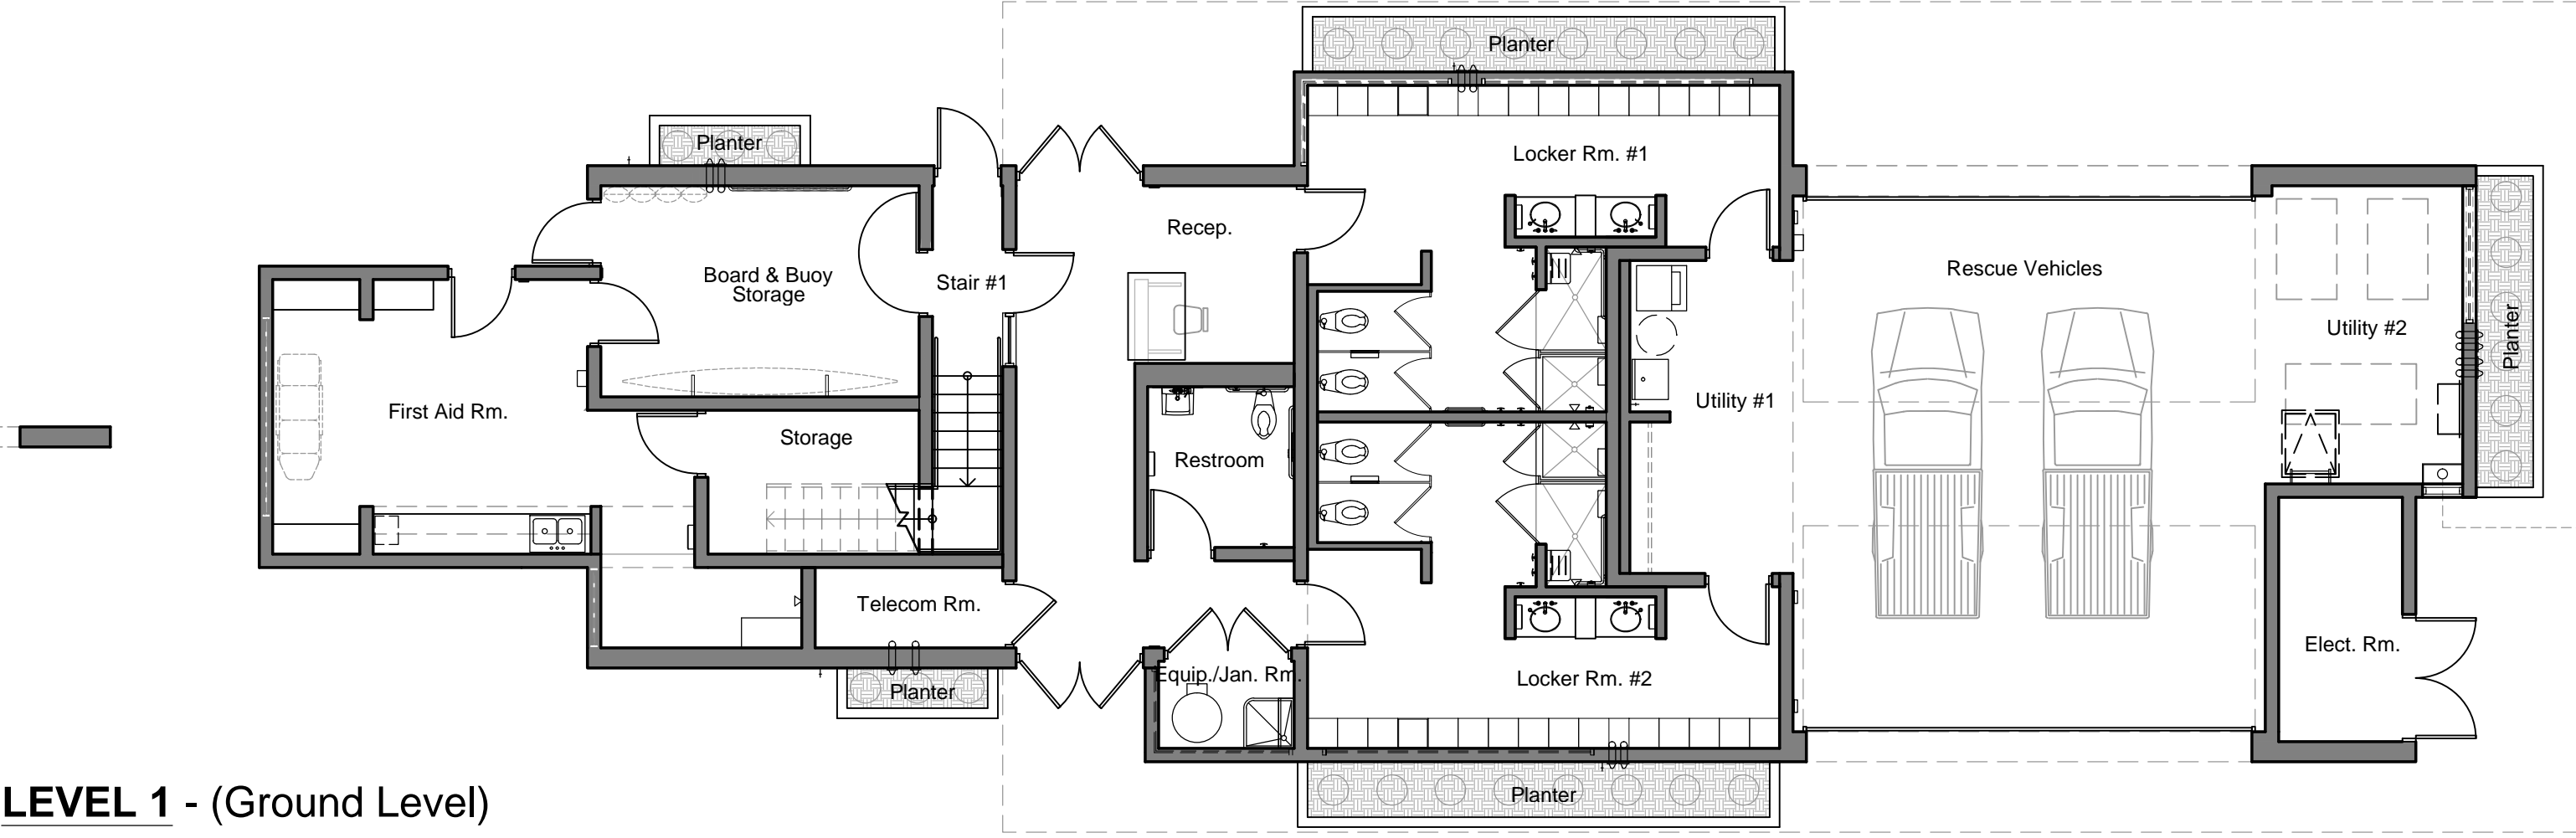
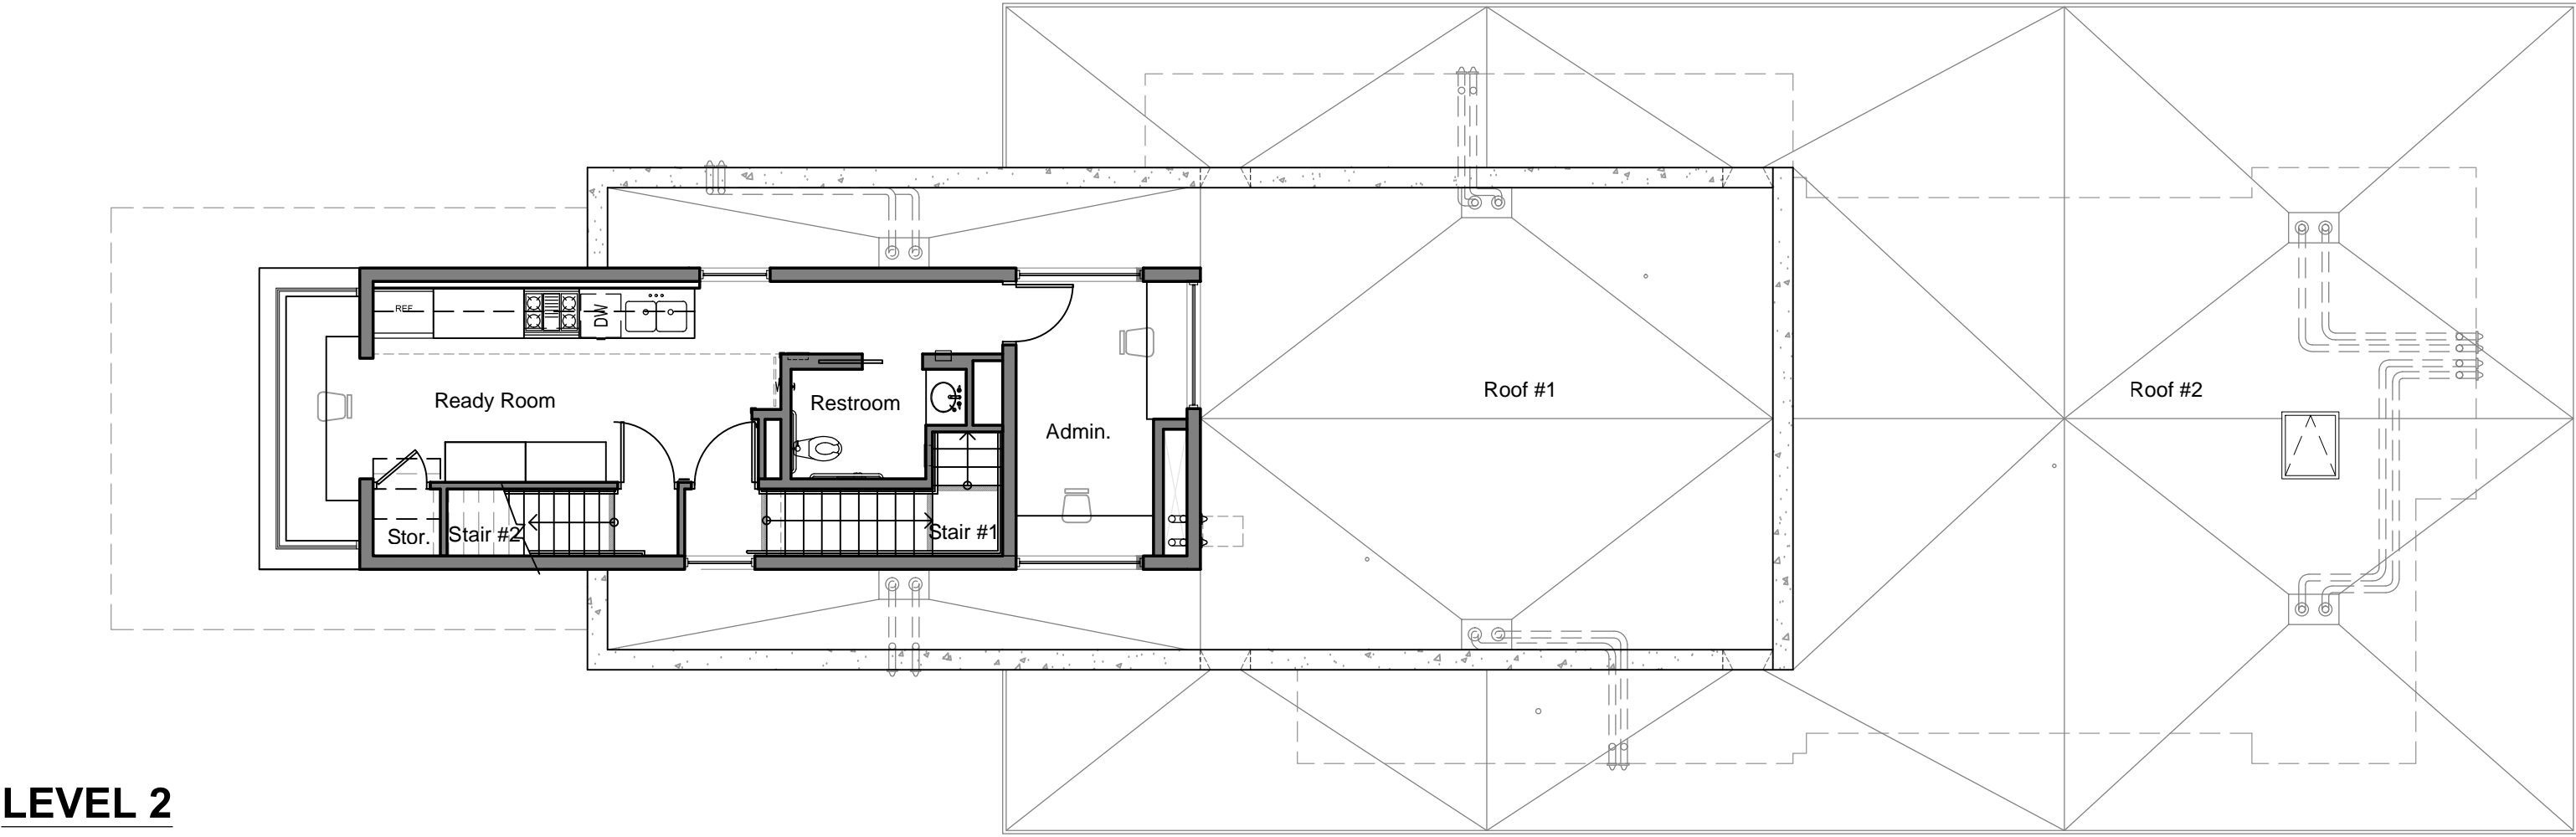


Floor Plans

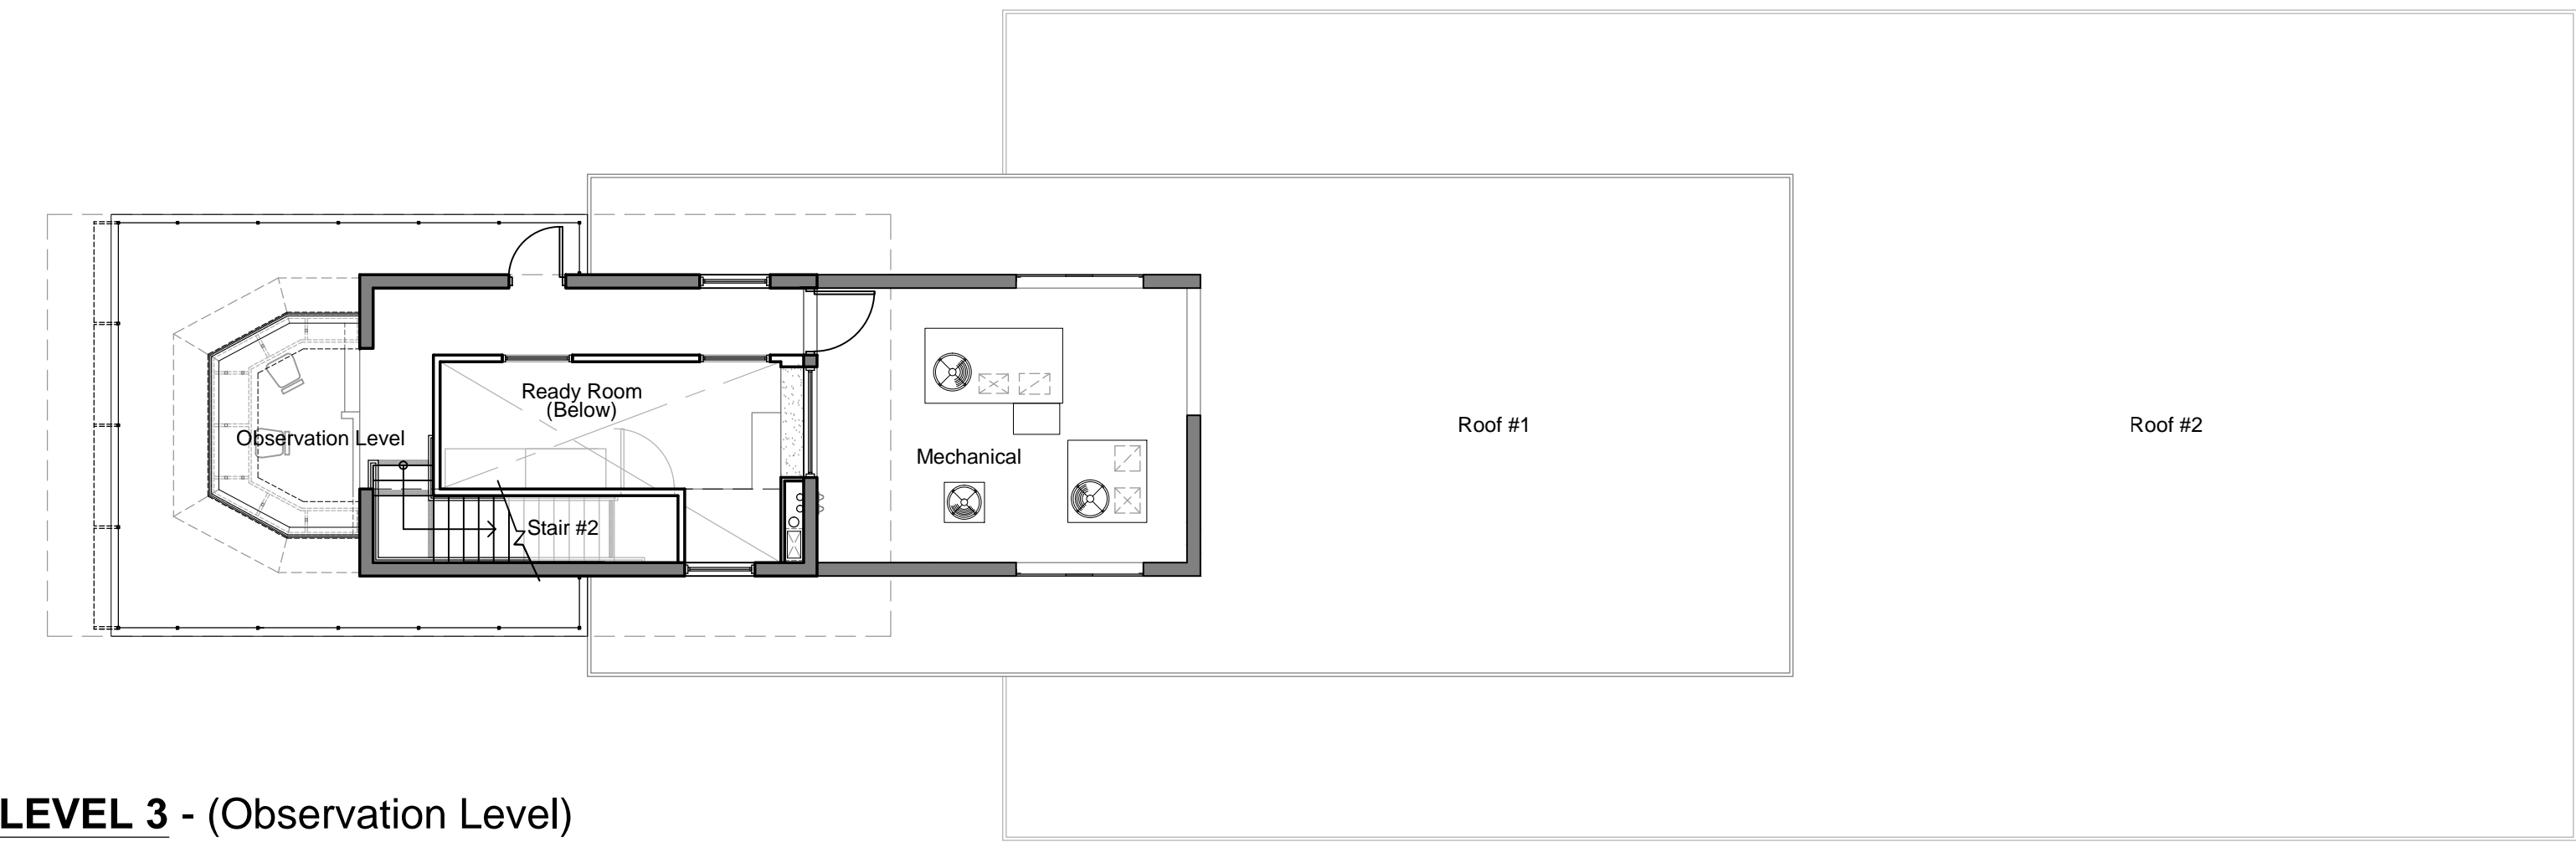

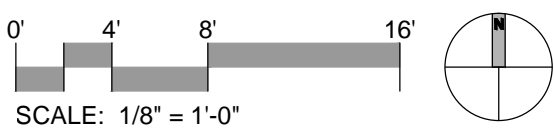

3D | Rendering