

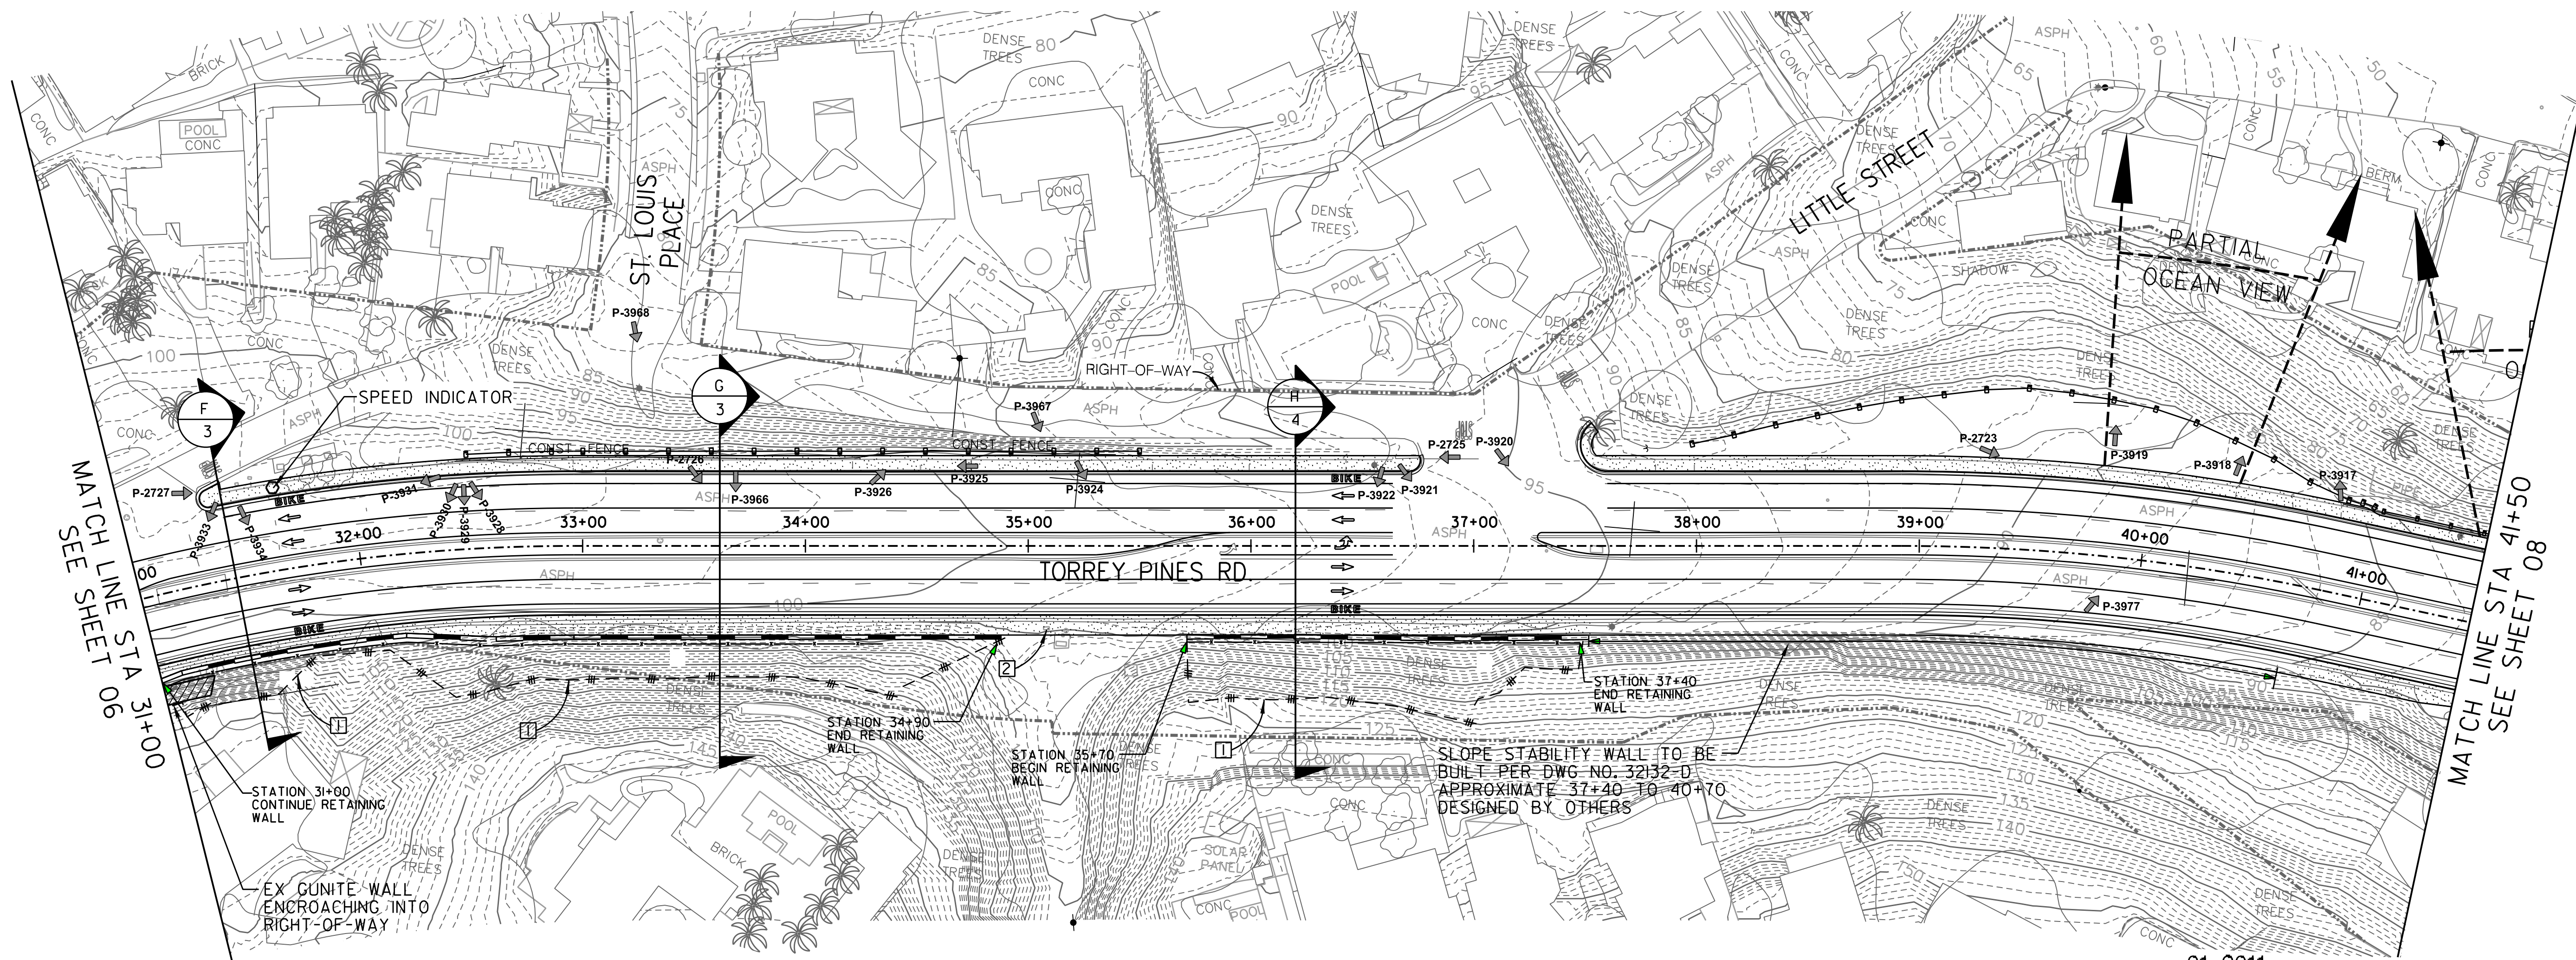


PROPOSED RETAINING WALL DATA TABLE		
STATION	LENGTH	REMARKS
31+00 TO 34+90	390'	
35+70 TO 37+40	170'	

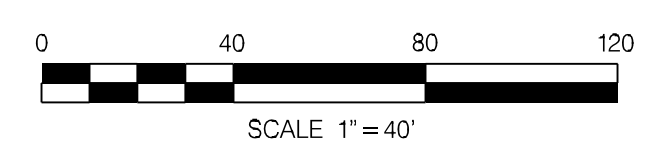

MATCH LINE STA 31+00
SEE SHEET 06

MATCH LINE STA 41+50
SEE SHEET 08

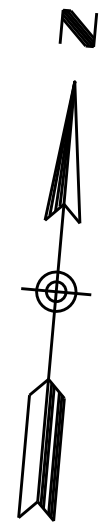

01-2011
CONCEPTUAL LAYOUT

ENGINEER CONCEPTUAL LAYOUT FOR:
TORREY PINES ROAD
BETWEEN LA JOLLA SHORES DR.
AND PROSPECT PLACE
STA 31+00 TO 41+50



Tran Consulting Engineers
4444 El Cajon Blvd, Suite 15
San Diego, California 92115
619-563-7650, FAX 619-563-7821

APPROVED: _____
DATE: _____

CITY OF SAN DIEGO, CALIFORNIA ENGINEERING AND CAPITAL PROJECTS DEPARTMENT SHEET 07 OF XX SHEETS		W.O. 526160
FOR CITY ENGINEER	DATE	ASSOCIATE ENGINEER
DESCRIPTION	DRAWN BY	DATE
ORIGINAL	TCE	XXXX
		PROJECT ENGINEER
		CONTROL CERTIFICATION
		VARIES
		LAMBERT COORDINATES
CONTRACTOR:	DATE STARTED	XXXXXX-07-D
INSPECTOR:	DATE COMPLETED	