


PROPOSED RETAINING WALL DATA TABLE		
STATION	LENGTH	REMARKS
45+00 TO 45+80	80'	RETAINING WALL

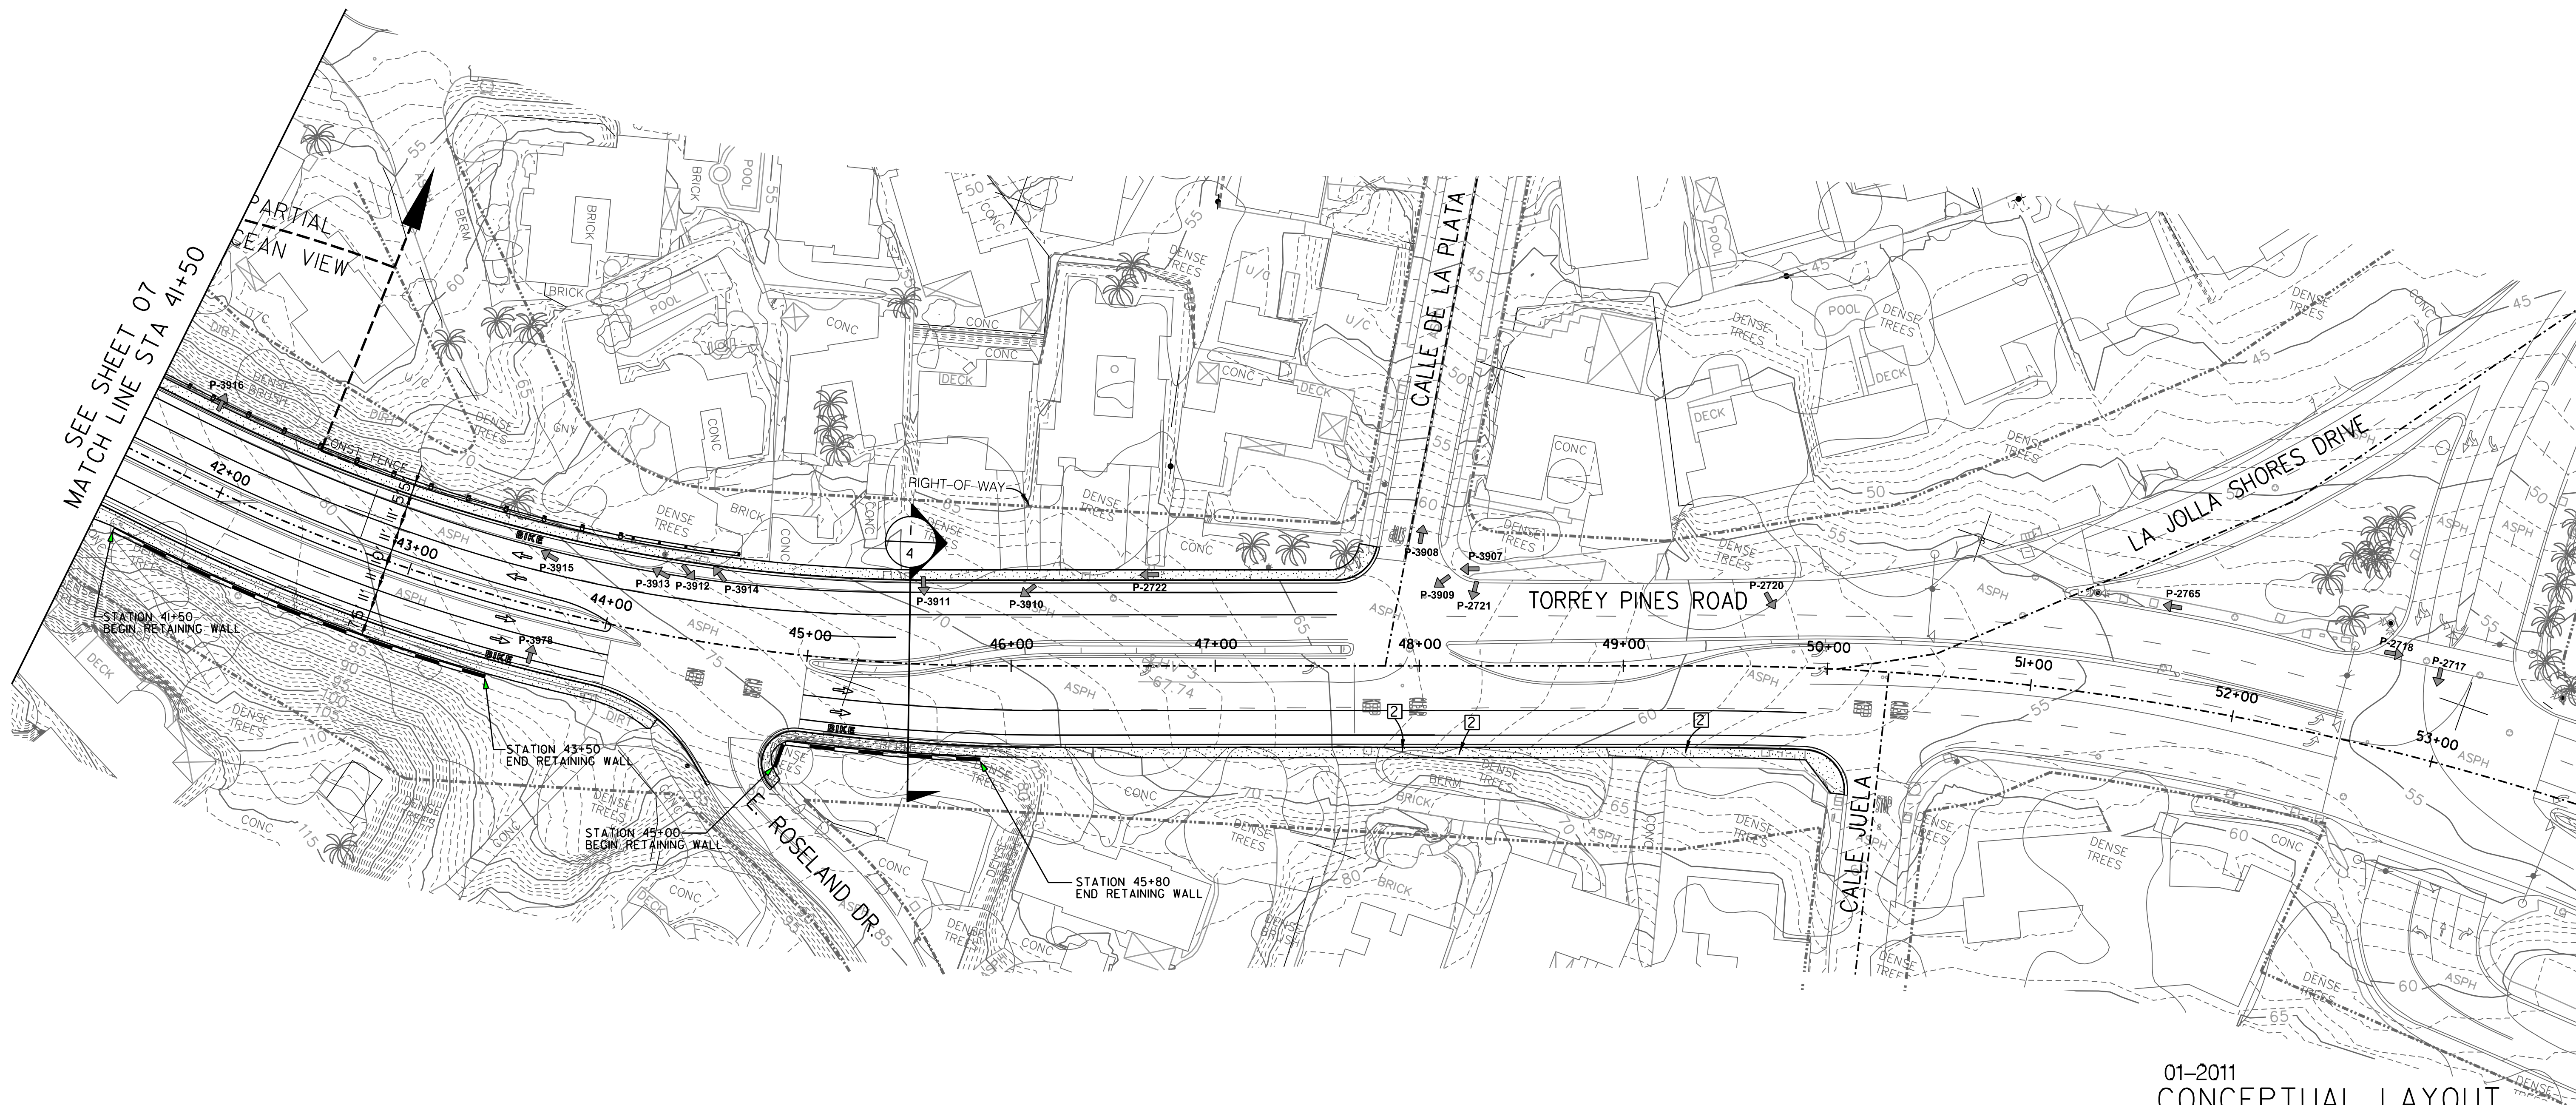

01-2011  
CONCEPTUAL LAYOUT

ENGINEER CONCEPTUAL LAYOUT FOR:  
TORREY PINES ROAD  
BETWEEN LA JOLLA SHORES DR.  
AND PROSPECT PLACE  
STA 41+50 TO 50+00

CITY OF SAN DIEGO, CALIFORNIA  
ENGINEERING AND CAPITAL PROJECTS DEPARTMENT  
SHEET 08 OF XX SHEETS

APPROVED:	DATE:	FOR CITY ENGINEER	DATE:	ASSOCIATE ENGINEER
		DESCRIPTION	DRAWN BY	DATE
		ORIGINAL	TCE	XXXX
				PROJECT ENGINEER
				CONTROL CERTIFICATION
				VARIES
				LAMBERT COORDINATES
CONTRACTOR:	DATE STARTED	INSPECTOR:	DATE COMPLETED	XXXXXX-08-D



**Tran Consulting Engineers**  
 4444 El Cajon Blvd, Suite 15  
 San Diego, California 92115  
 619-563-7650, FAX 619-563-7821

APPROVED: \_\_\_\_\_  
 DATE: \_\_\_\_\_

TCE Consultants

