


CP6

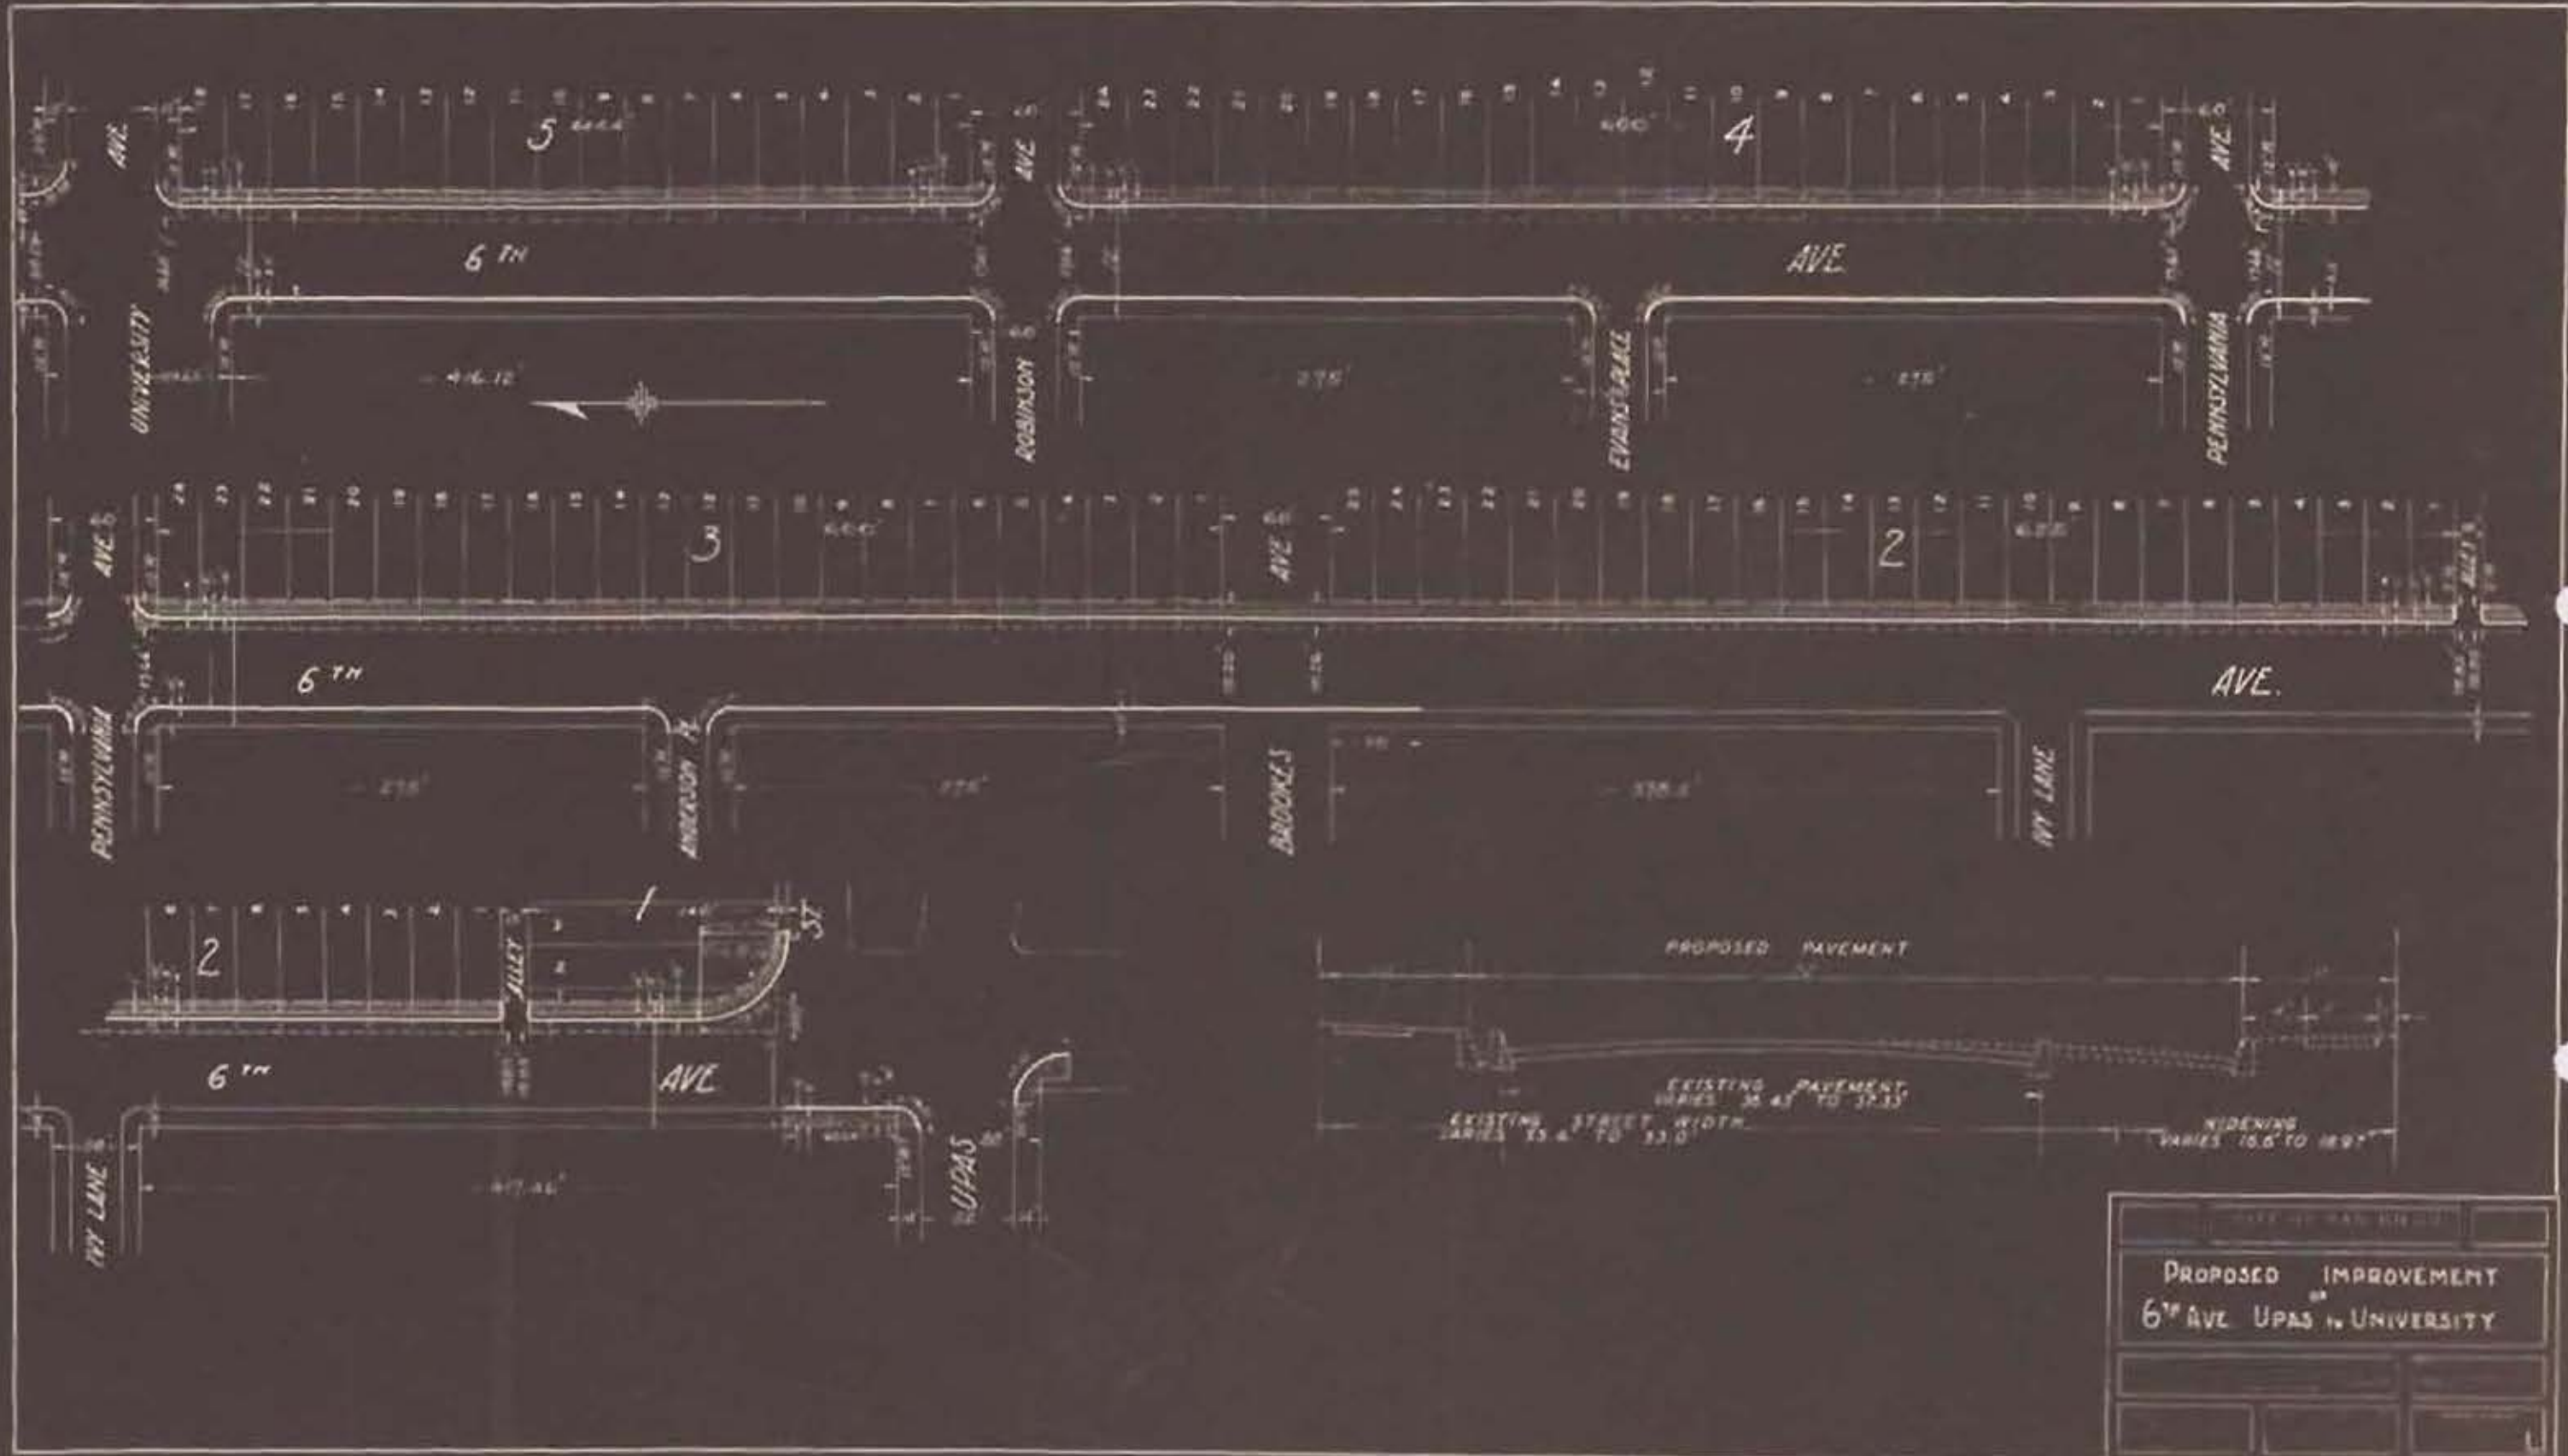

DATE	BY	CHECKED
PROPOSED IMPROVEMENT 6 <sup>TH</sup> AVE UPAS + UNIVERSITY		

CP6 C-C-10