

2 col

LEGEND

- PARCEL A (RC-1A)**
- ① N 23° 29' 20" W 365.57'
 - ② S 66° 30' 40" W 98.01'
 - ③ R=100' Δ=45° L=78.54'
 - ④ S 21° 30' 40" W 234.15'
 - ⑤ R=100' Δ=45° L=78.54'
 - ⑥ S 23° 29' 20" E 99.58'
- PARCEL B (RC-1A)**
- ① S 66° 30' 40" W 201.00'
 - ② N 23° 29' 20" W 35.00'
 - ③ R=150' L=233.91'
 - ④ N 64° 06' 44" E 51.00'
 - ⑤ R=2000' L=83.73'
 - ⑥ S 23° 29' 20" E 103.42'



ACREAGE

RP-1A	=	11.01
RC-1A	=	2.15
TOTAL	=	13.16

SCALE: 1"=100'
DATE: 4-6-61
DRAWN: E.K.
CHECKED: H.R.K.

APPROVED: *[Signature]*
CITY PLANNING DIRECTOR


SECRETARY OF COMMISSION

ZONING PLAN
PORTIONS OF P.L. 1221 AND 1230

CITY PLANNING COMMISSION
SAN DIEGO, CALIFORNIA

38-61-1

C-196.1

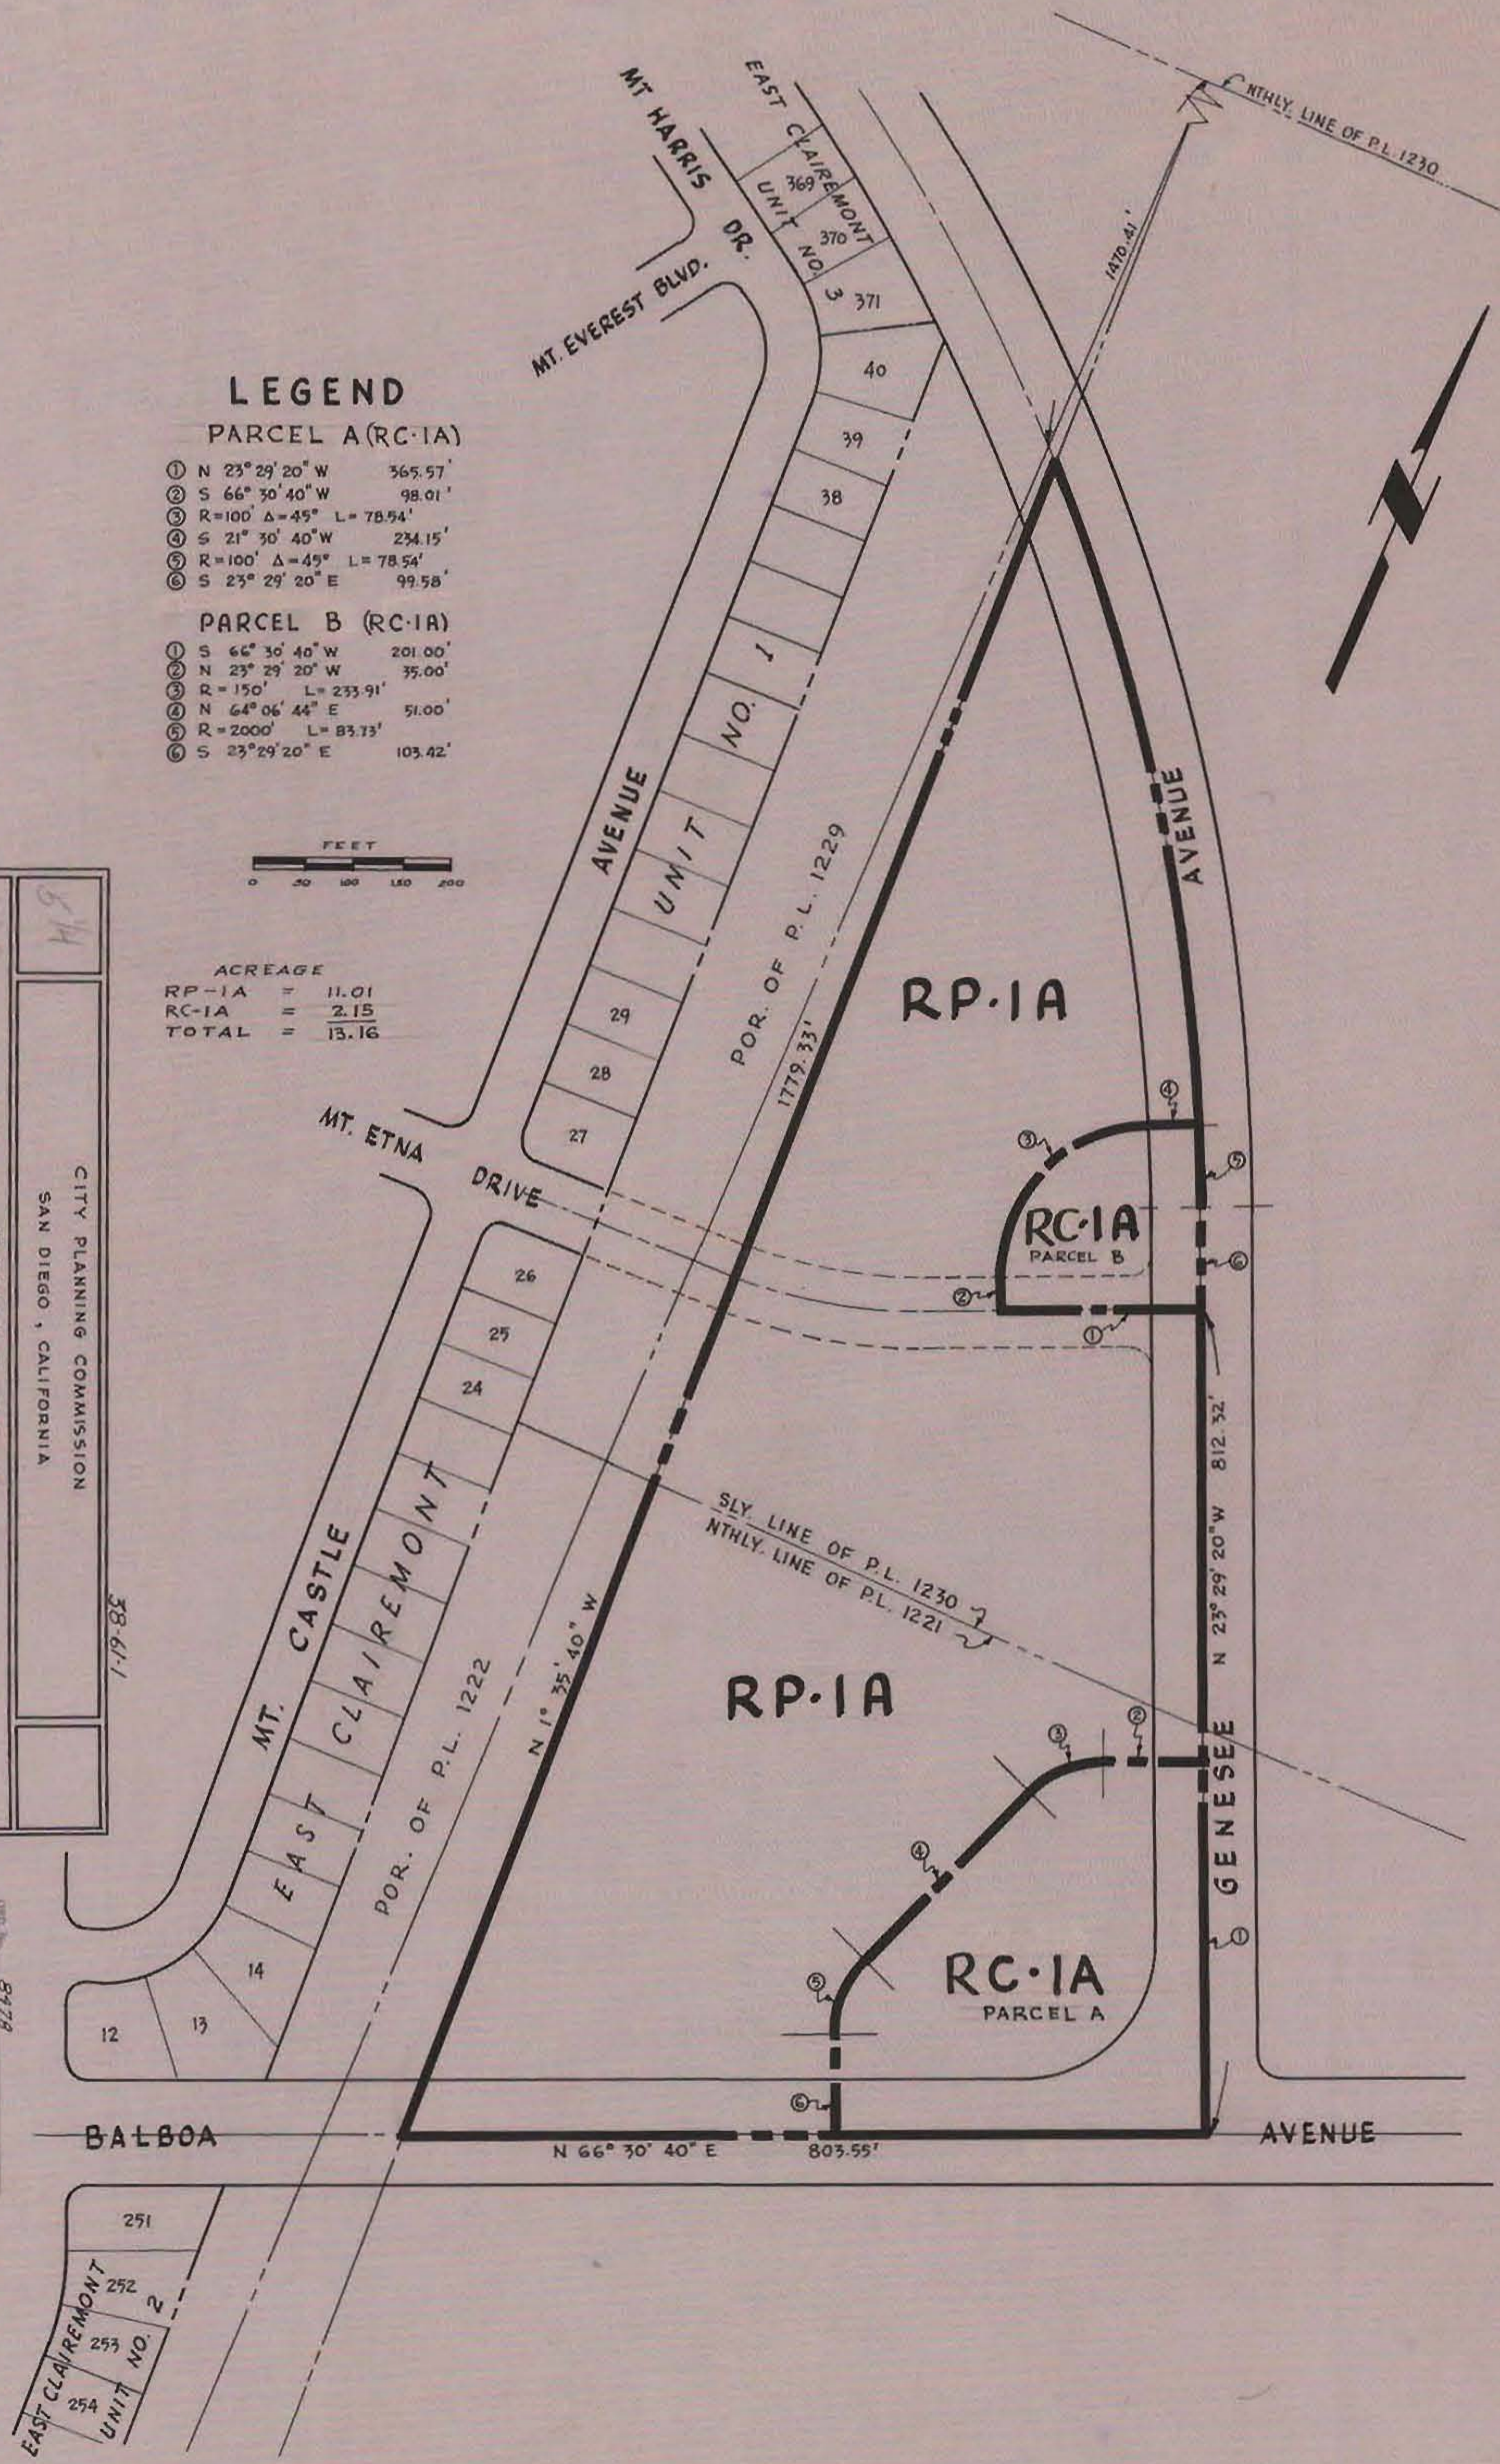

Post: W-12