
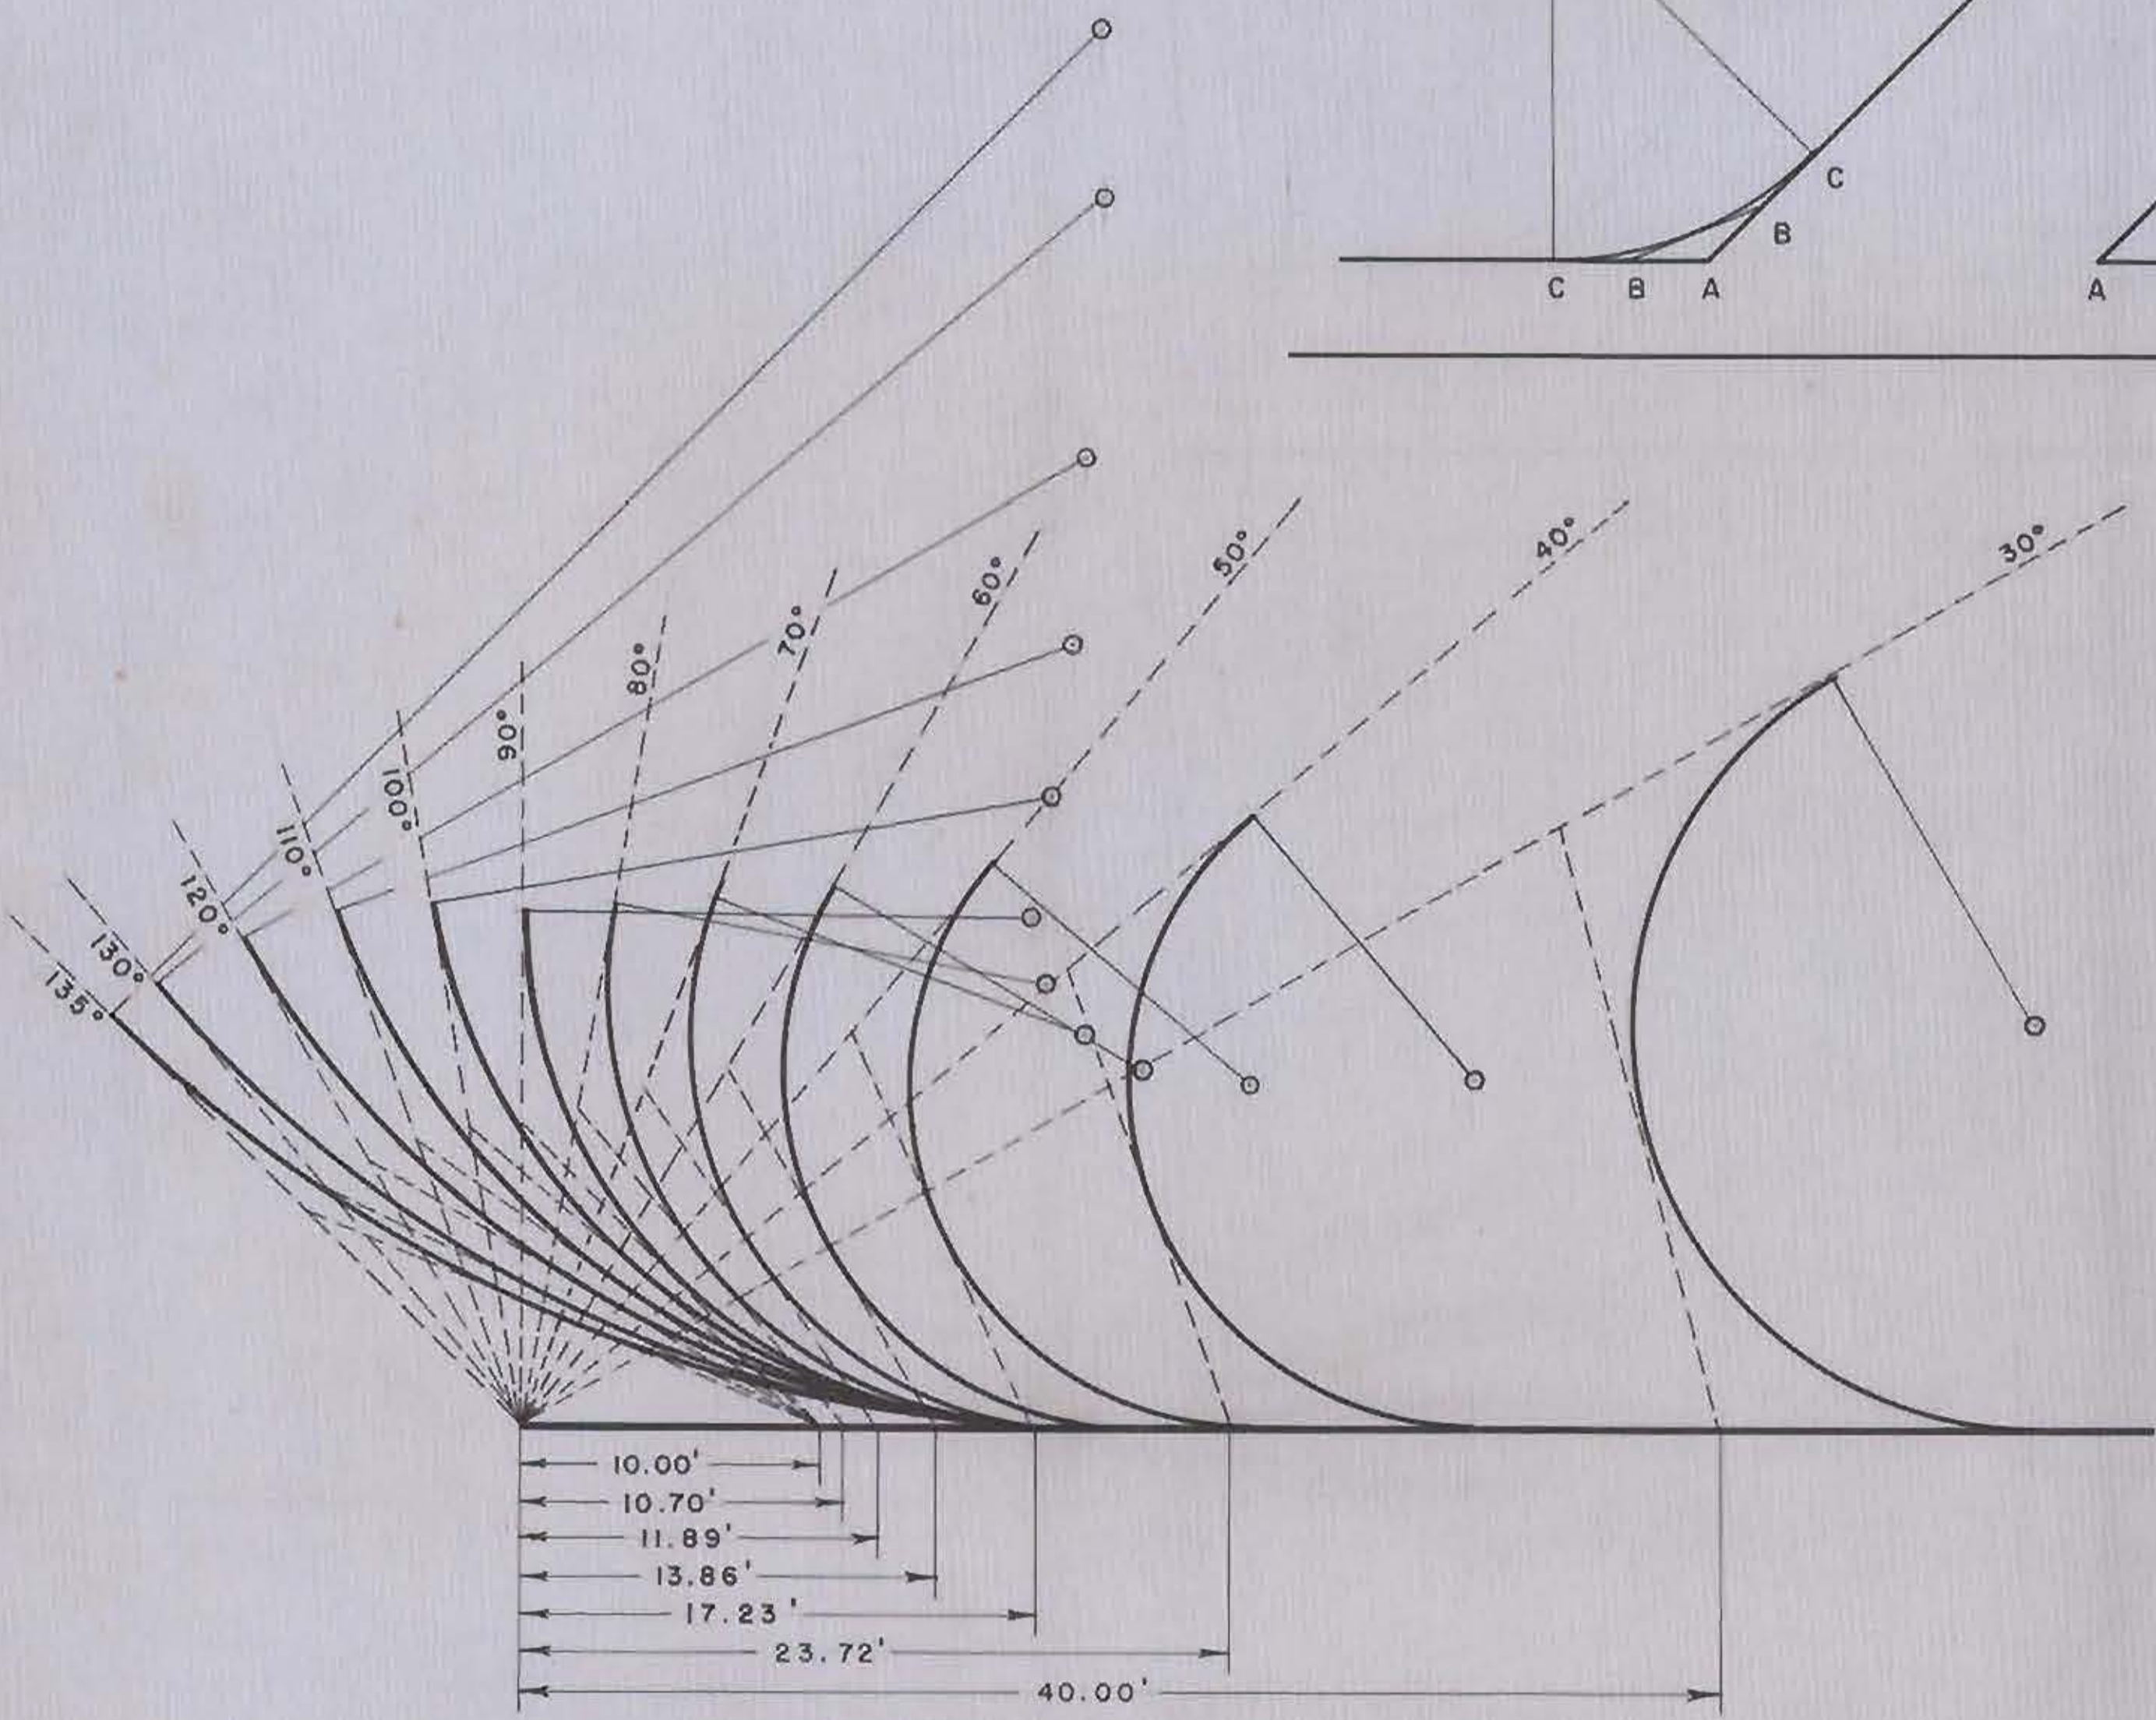


CP10

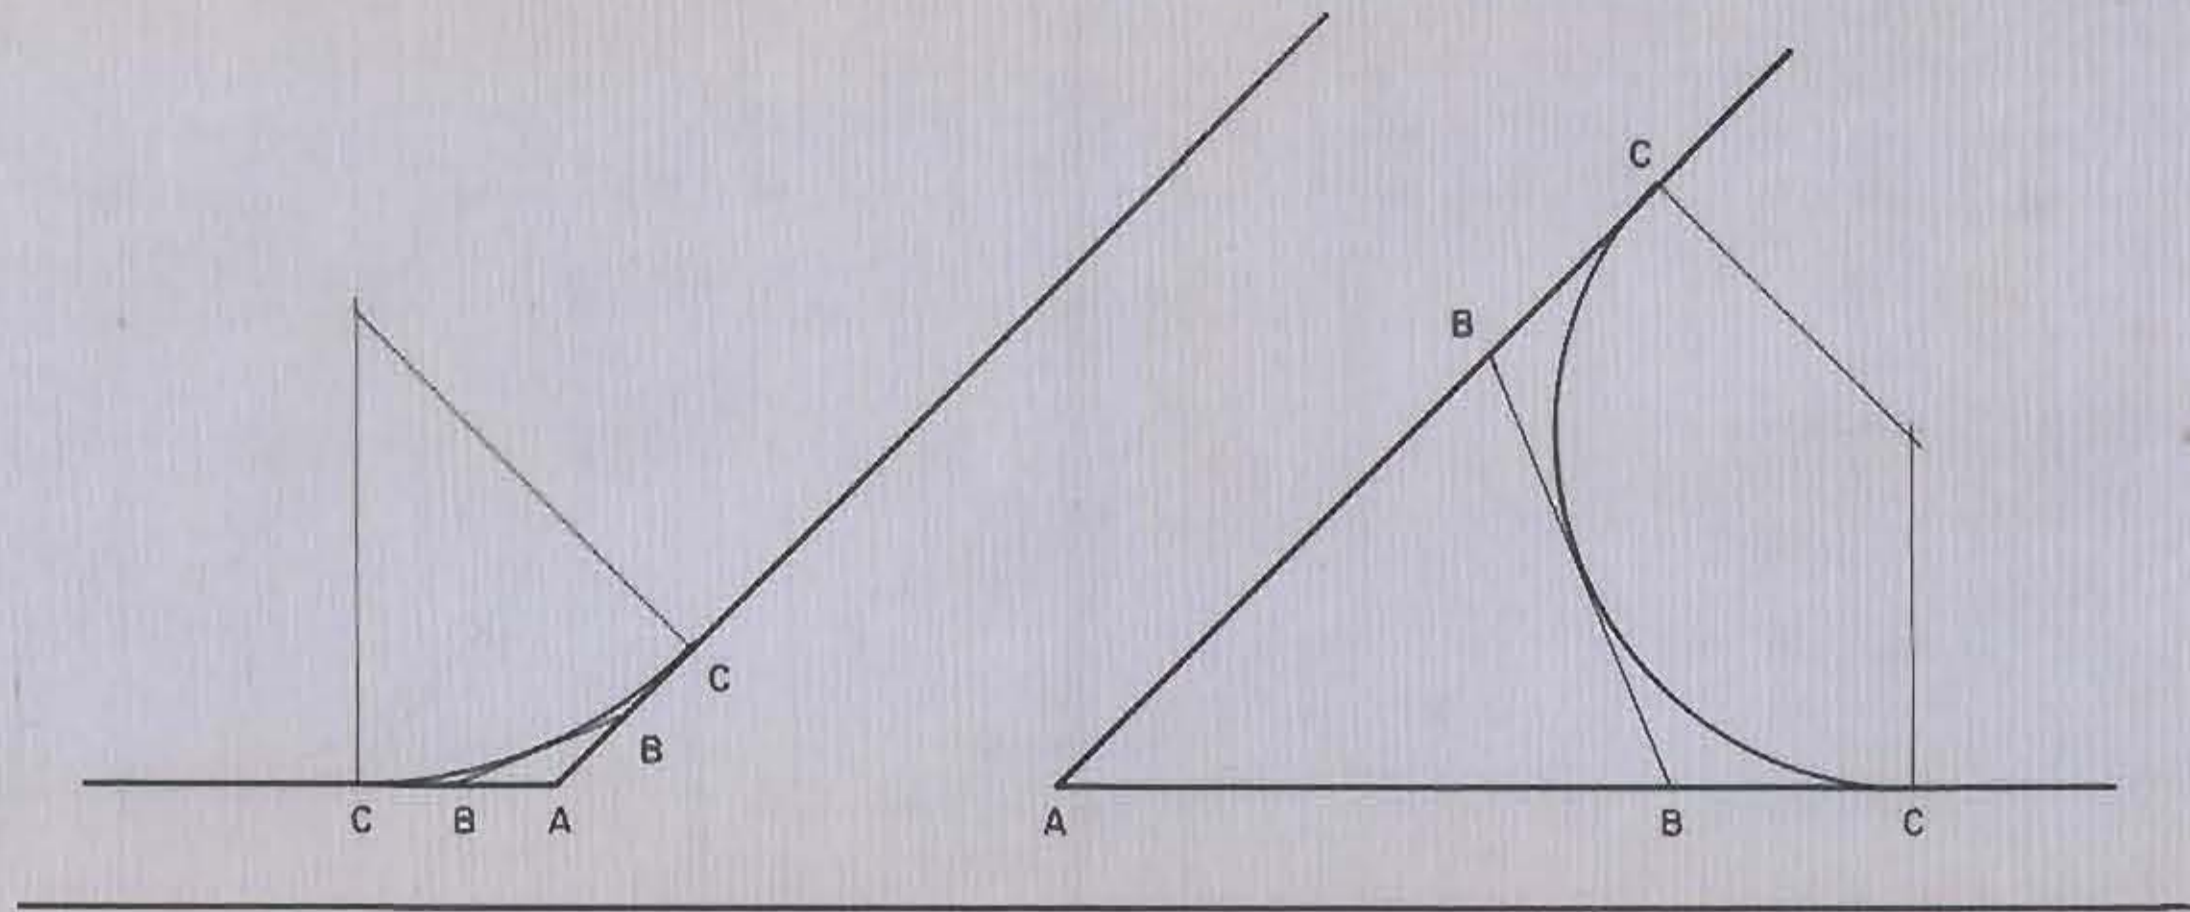

**STREETS**

DEGREES	AB	BB	BC	RADIUS
30	40.00	20.71	10.35	13.49
40	23.72	16.22	8.11	11.58
50	17.23	14.56	7.28	11.43
60	13.86	13.86	6.93	12.00
70	11.89	13.64	6.82	13.10
80	10.70	13.76	6.88	14.15
90	10.00	14.14	7.07	17.07
100	10.00	15.32	7.66	21.05
110	10.00	16.38	8.19	25.98
120	10.00	17.32	8.66	32.32
130	10.00	18.13	9.06	40.87
135	10.00	18.46	9.24	46.45

**ALLEYS**

DEGREES	AB	BB	BC	RADIUS
30	20.00	10.33	5.18	6.75
40	11.86	8.11	4.05	5.79
50	8.62	7.28	3.64	5.72
60	6.93	6.93	3.46	6.00
70	5.95	6.82	3.41	6.55
80	5.35	6.88	3.44	7.29
90	5.00	7.07	3.54	8.53
100	5.00	7.66	3.83	10.53
110	5.00	8.19	4.10	12.99
120	5.00	8.66	4.33	16.16
130	5.00	9.06	4.53	20.44
135	5.00	9.24	4.62	23.23

CITY PLANNING COMMISSION SAN DIEGO, CALIFORNIA	
<b>CORNER CUT-OFFS</b>	
SCALE 1" = 5' DATE 1-27-56 DRAWN E.R.K. CHECKED	APPROVED  CITY PLANNING DIRECTOR  SECRETARY OF COMMISSION
	DRAWING NO. <b>C57A</b>

CP10