


# Storefront Improvement Program



CITY OF SAN DIEGO

City Planning & Community Investment Department

*4635 Border Village Drive July 22, 2008*  
*San Ysidro Community Planning Area*

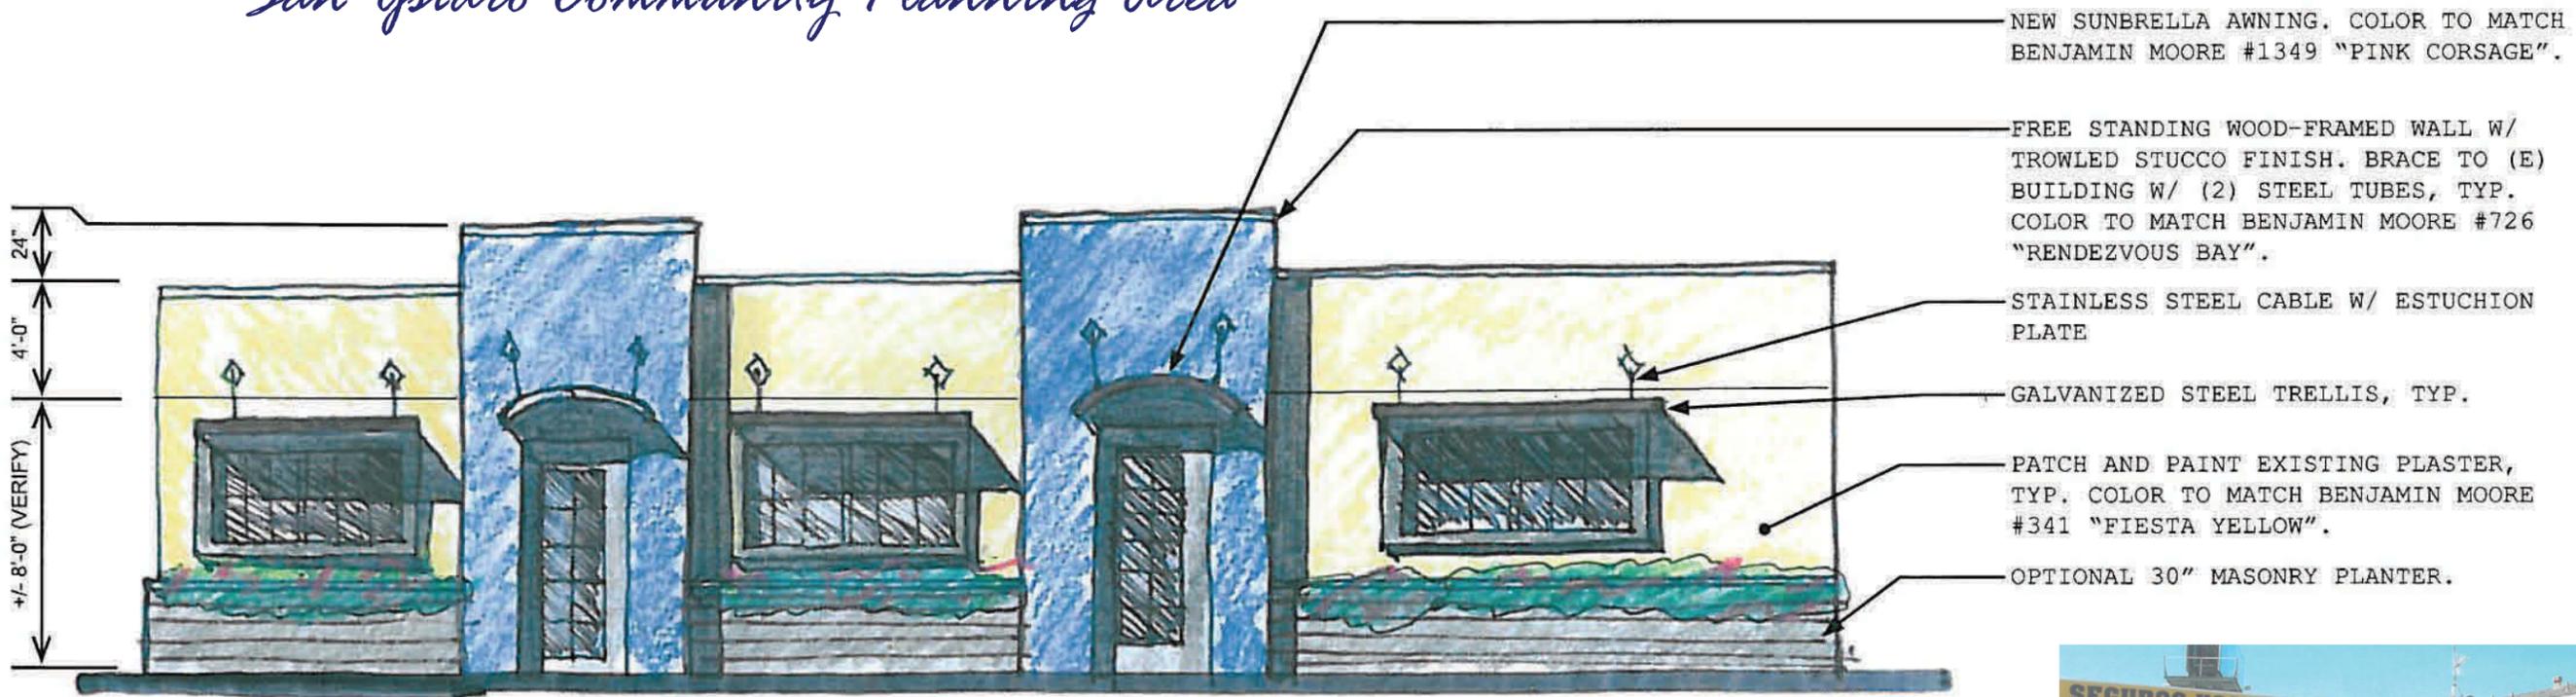

NORTH ELEVATION

Conceptual Design

As part of a comprehensive approach to small business assistance and neighborhood revitalization, the City of San Diego rebates small businesses or property owners as an incentive to improve their storefronts consistent with design standards for their commercial areas. Phone (619) 236-6460 for more information about the program.

Existing Conditions

