



# TORREY PINES ROAD STREET IMPROVEMENTS - CONCEPT PLAN

## Prospect Place to La Jolla Shores Drive

 


### SEGMENT 1

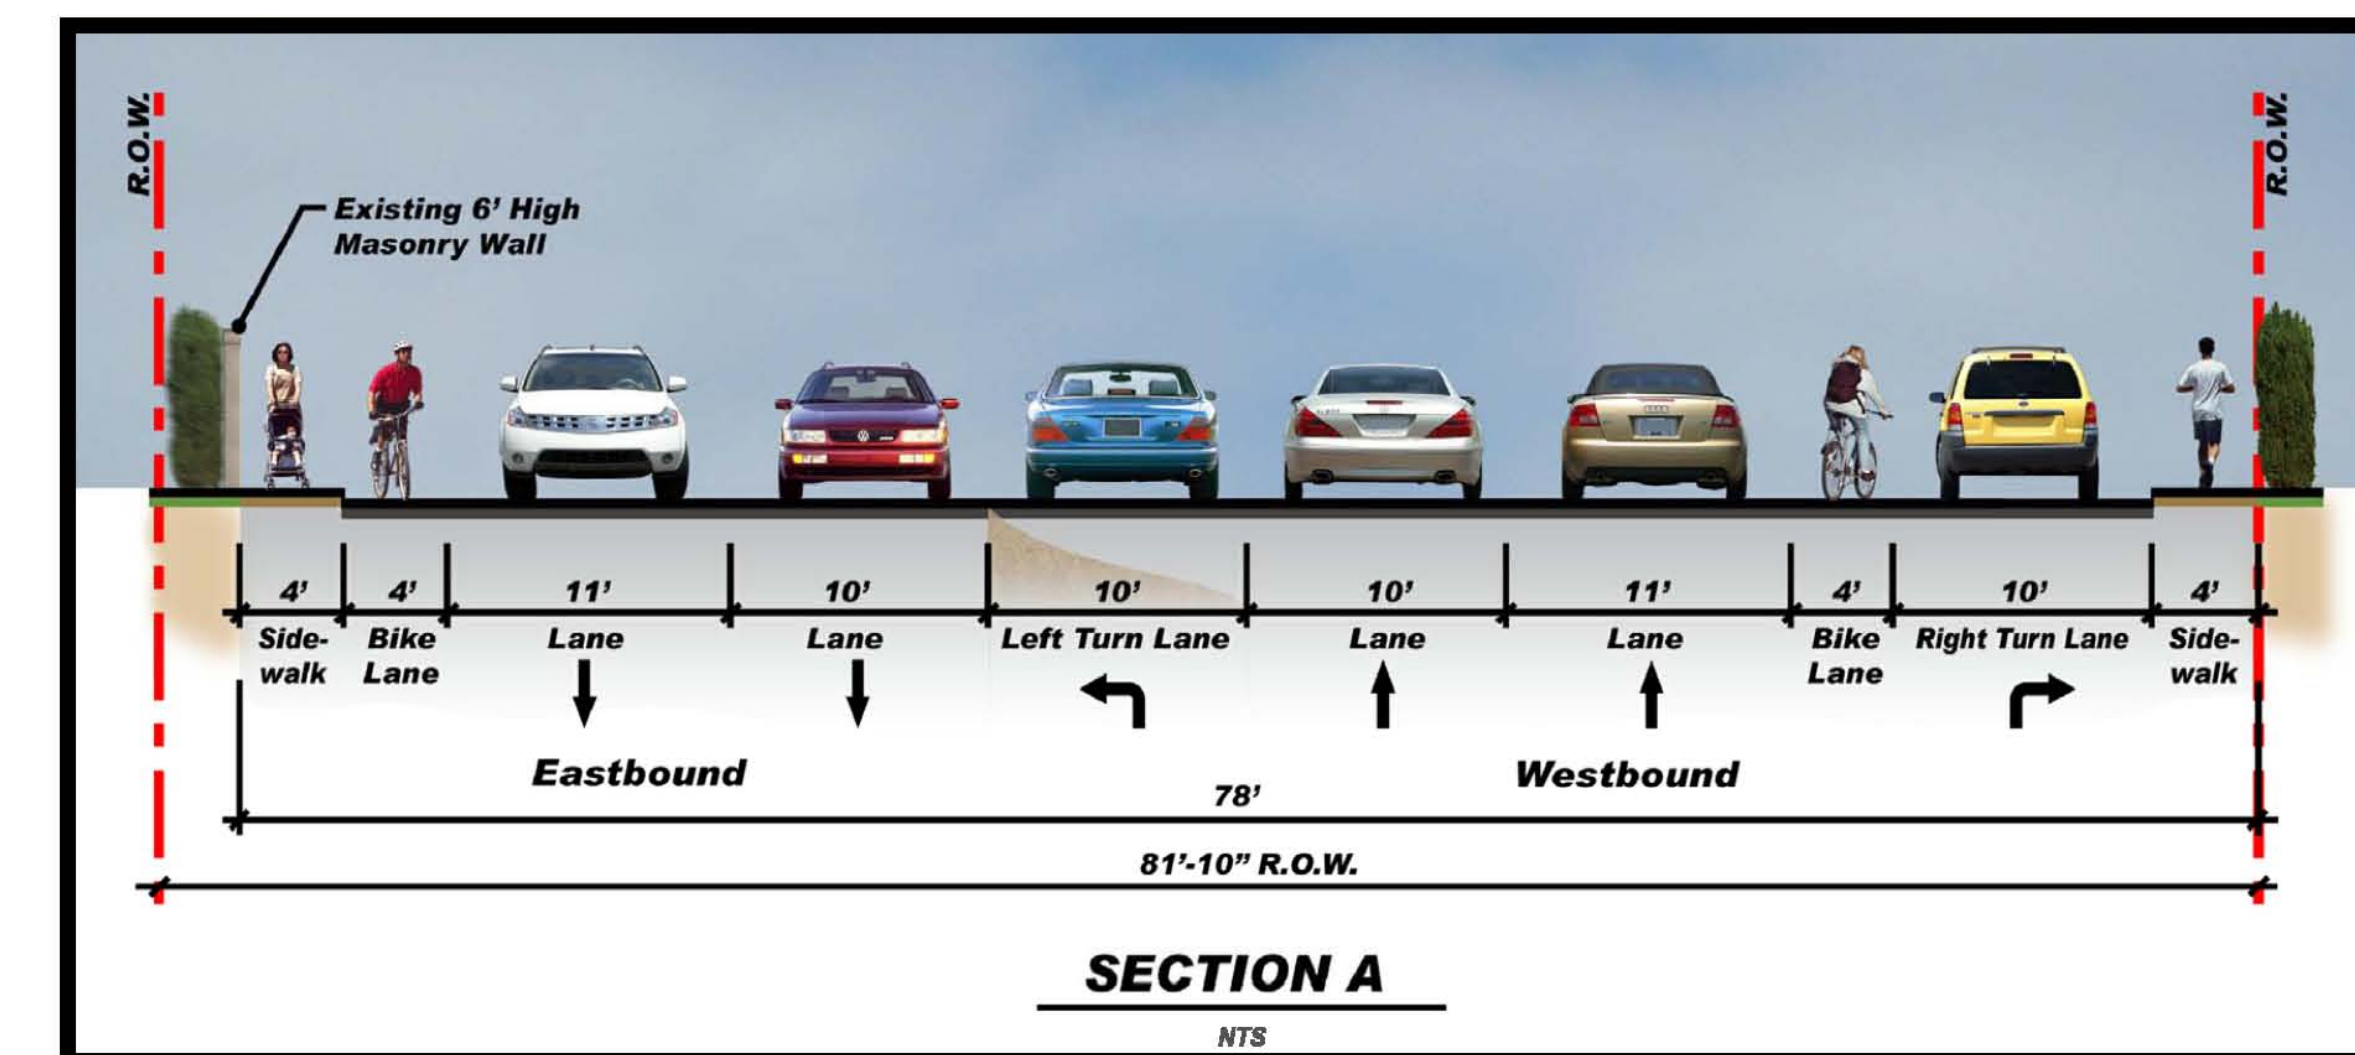


KEY VIEW 1 - EXISTING



KEY VIEW 1 - PROPOSED IMPROVEMENTS ON TORREY PINES ROAD

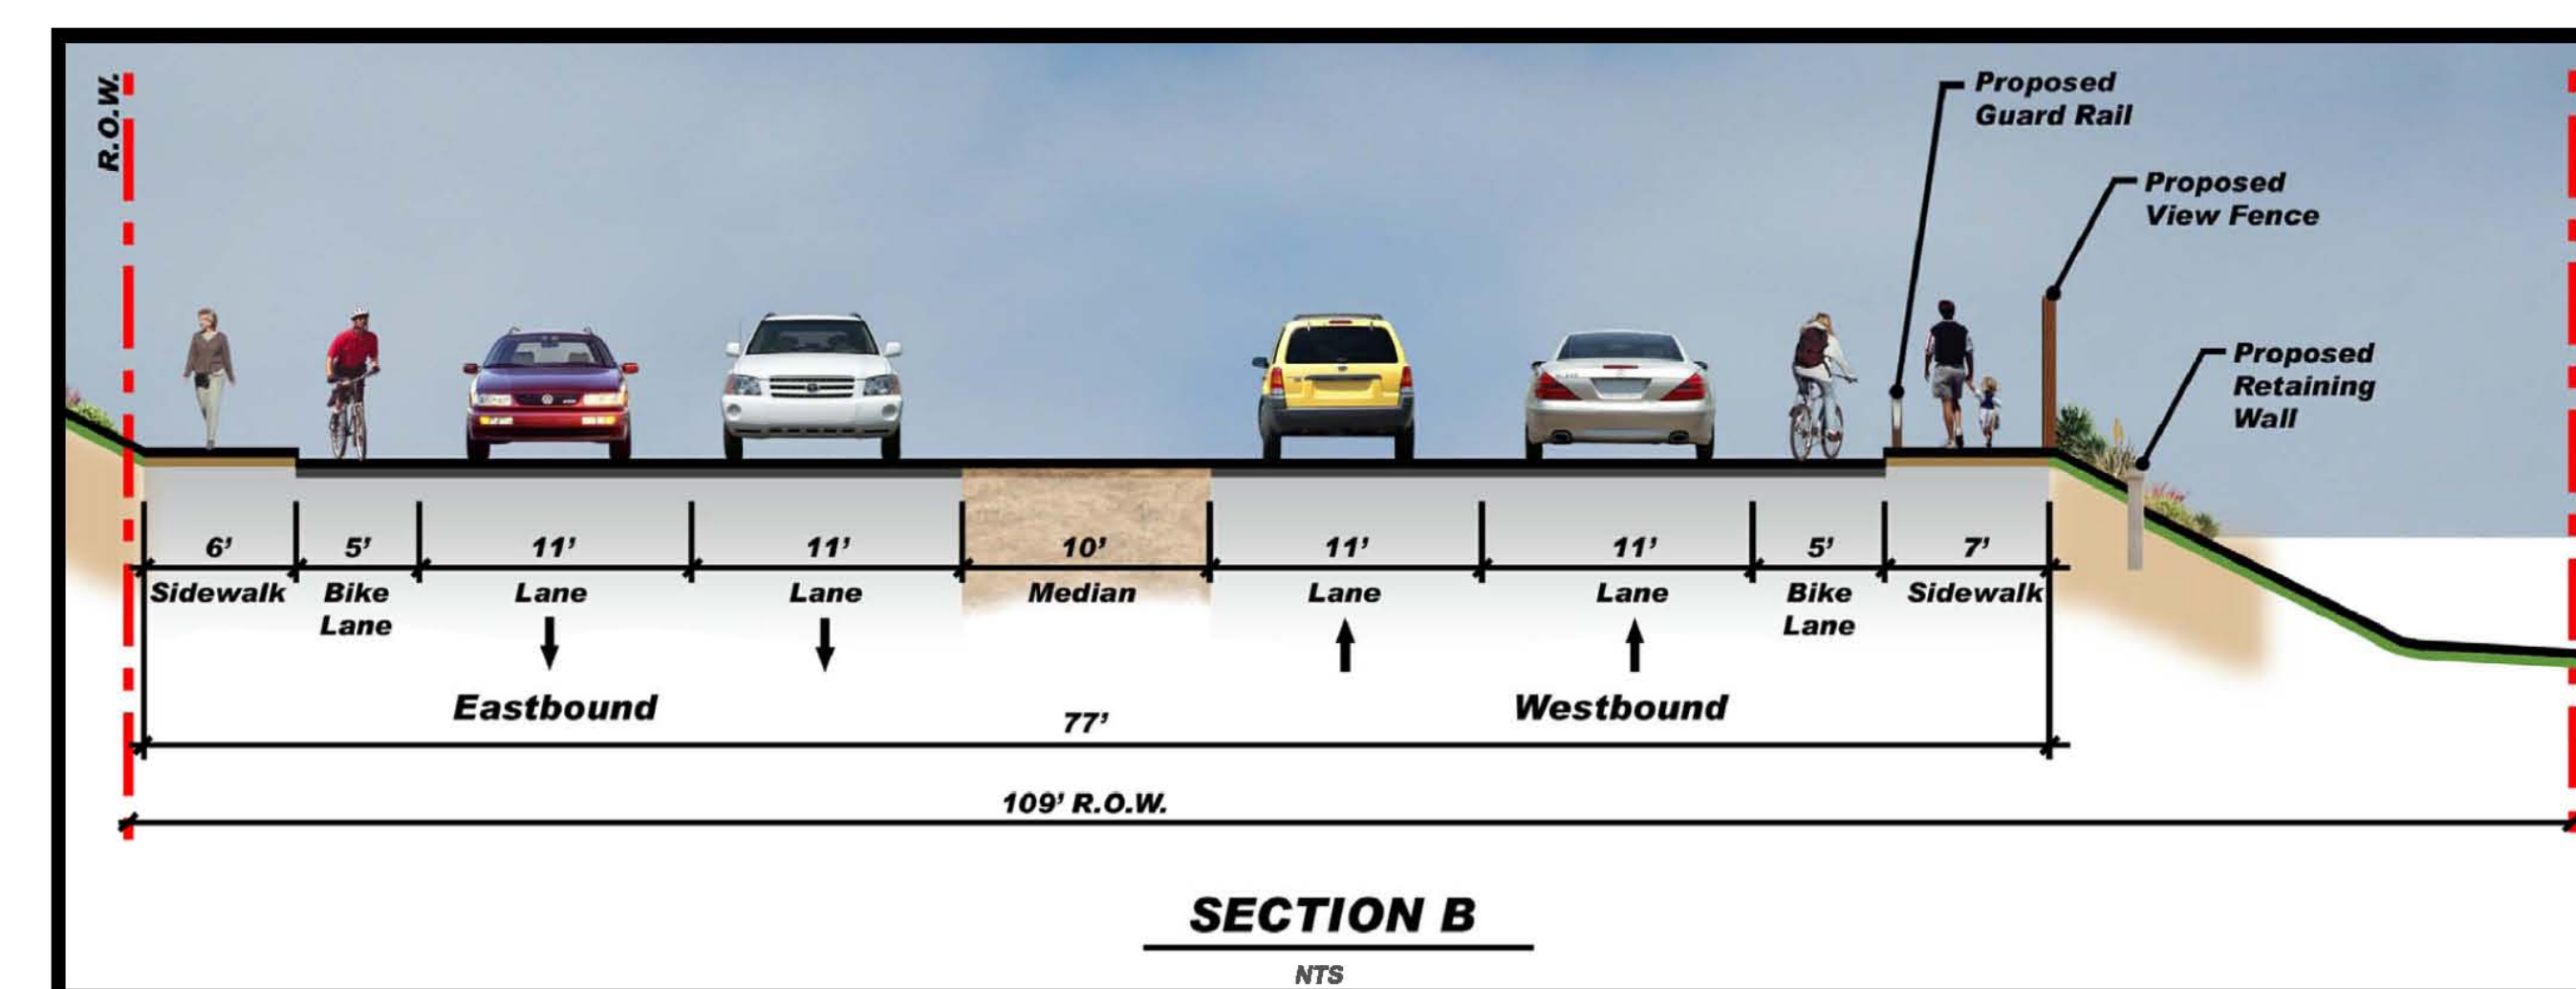

### SEGMENT 2 AREA A

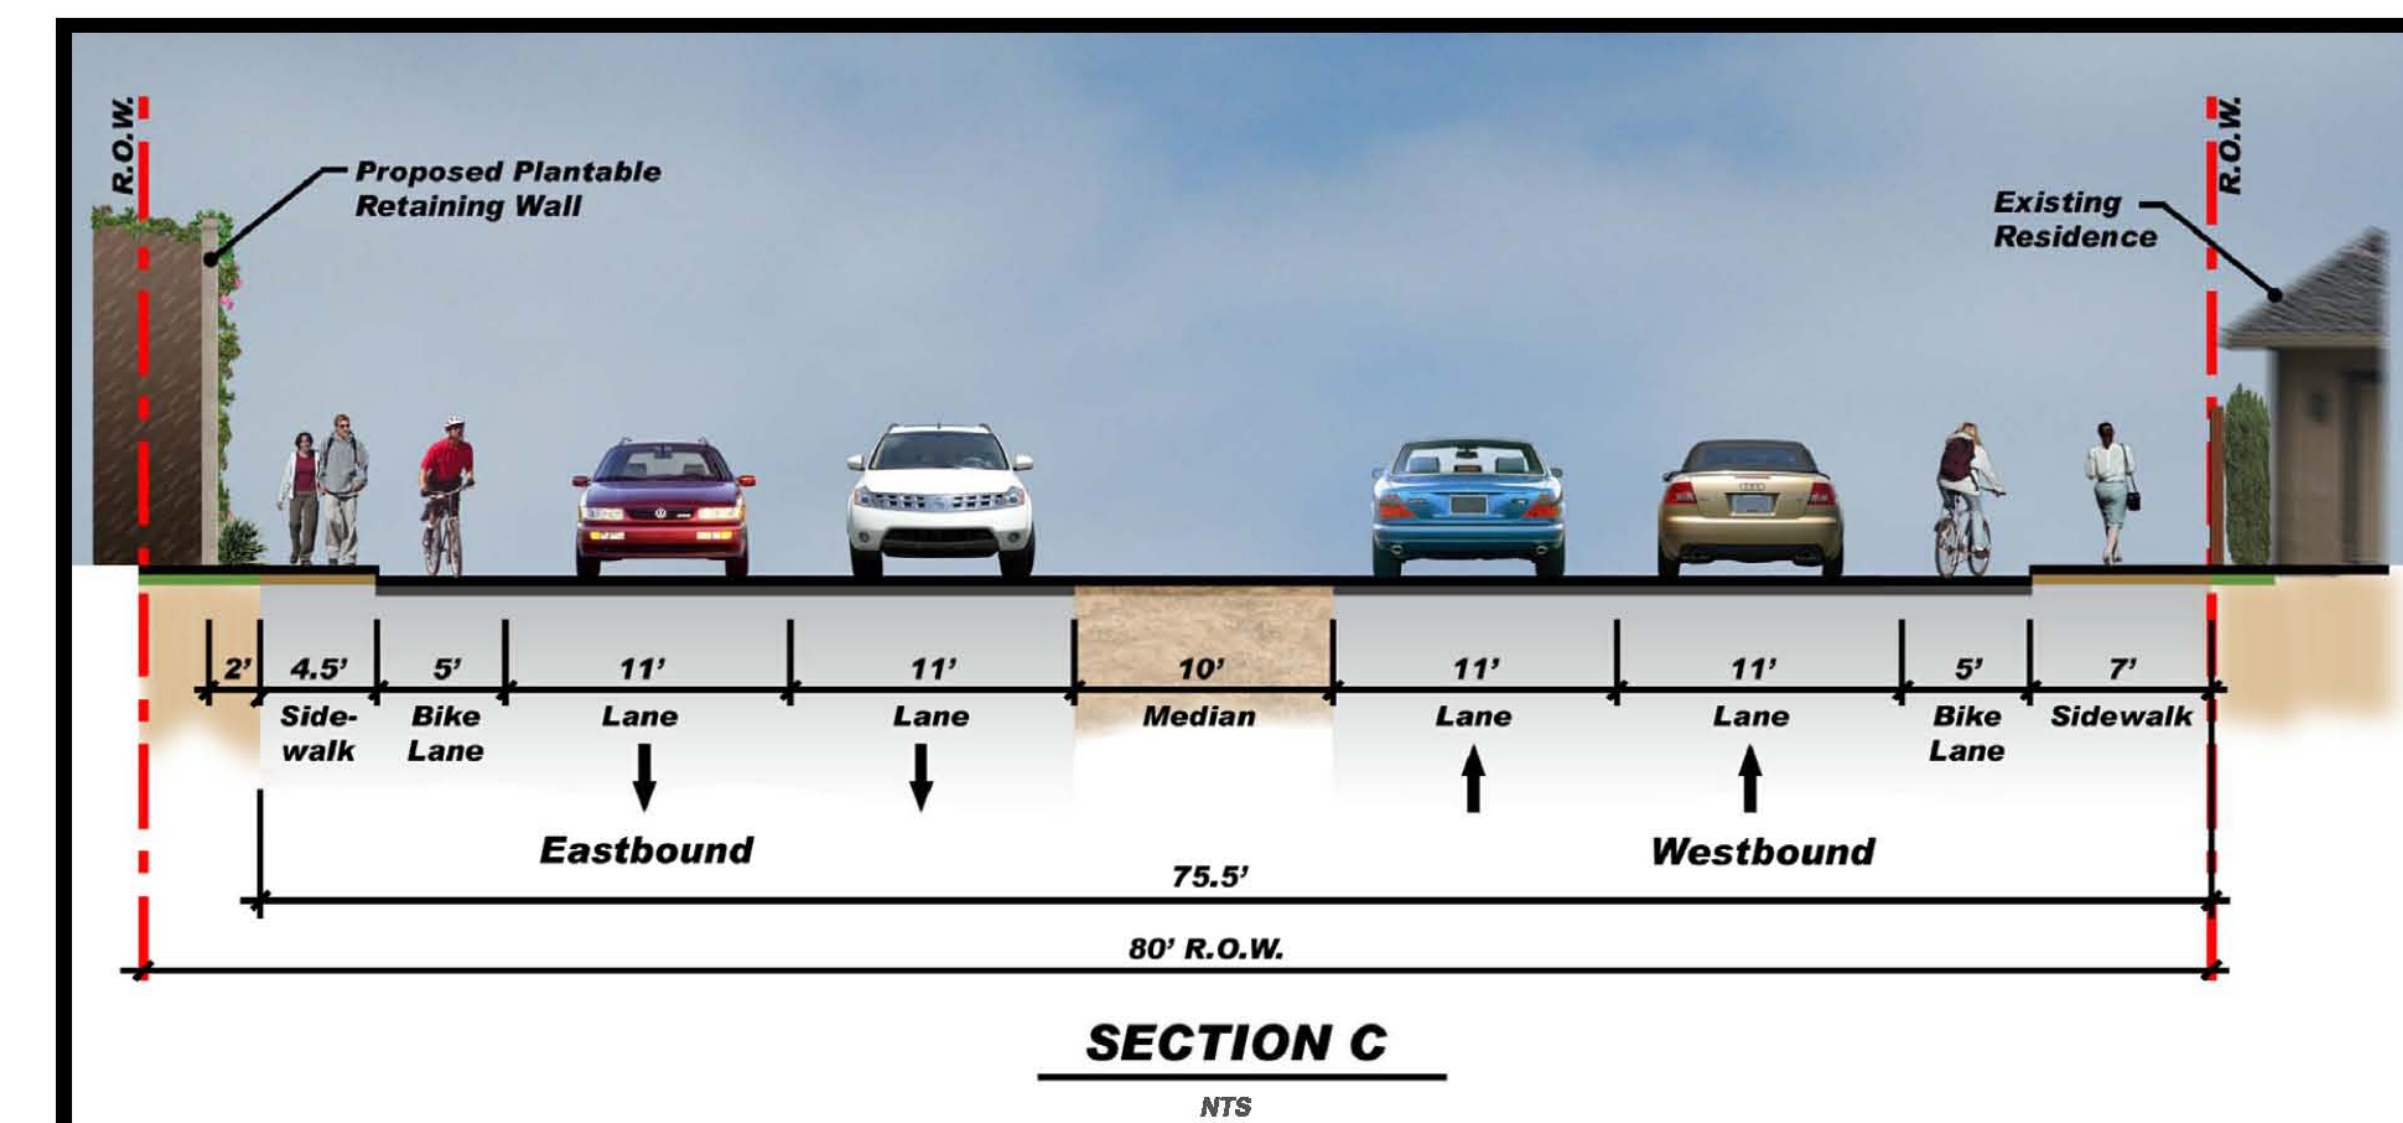

KEY VIEW 2 - EXISTING



KEY VIEW 2 - PROPOSED RETAINING WALL ALONG TORREY PINES RD. WEST OF AMALFI ST.


### SEGMENT 2 AREA B





KEY VIEW 3 - EXISTING



KEY VIEW 3 - PROPOSED RETAINING WALL ALONG TORREY PINES RD. EAST OF AMALFI ST.

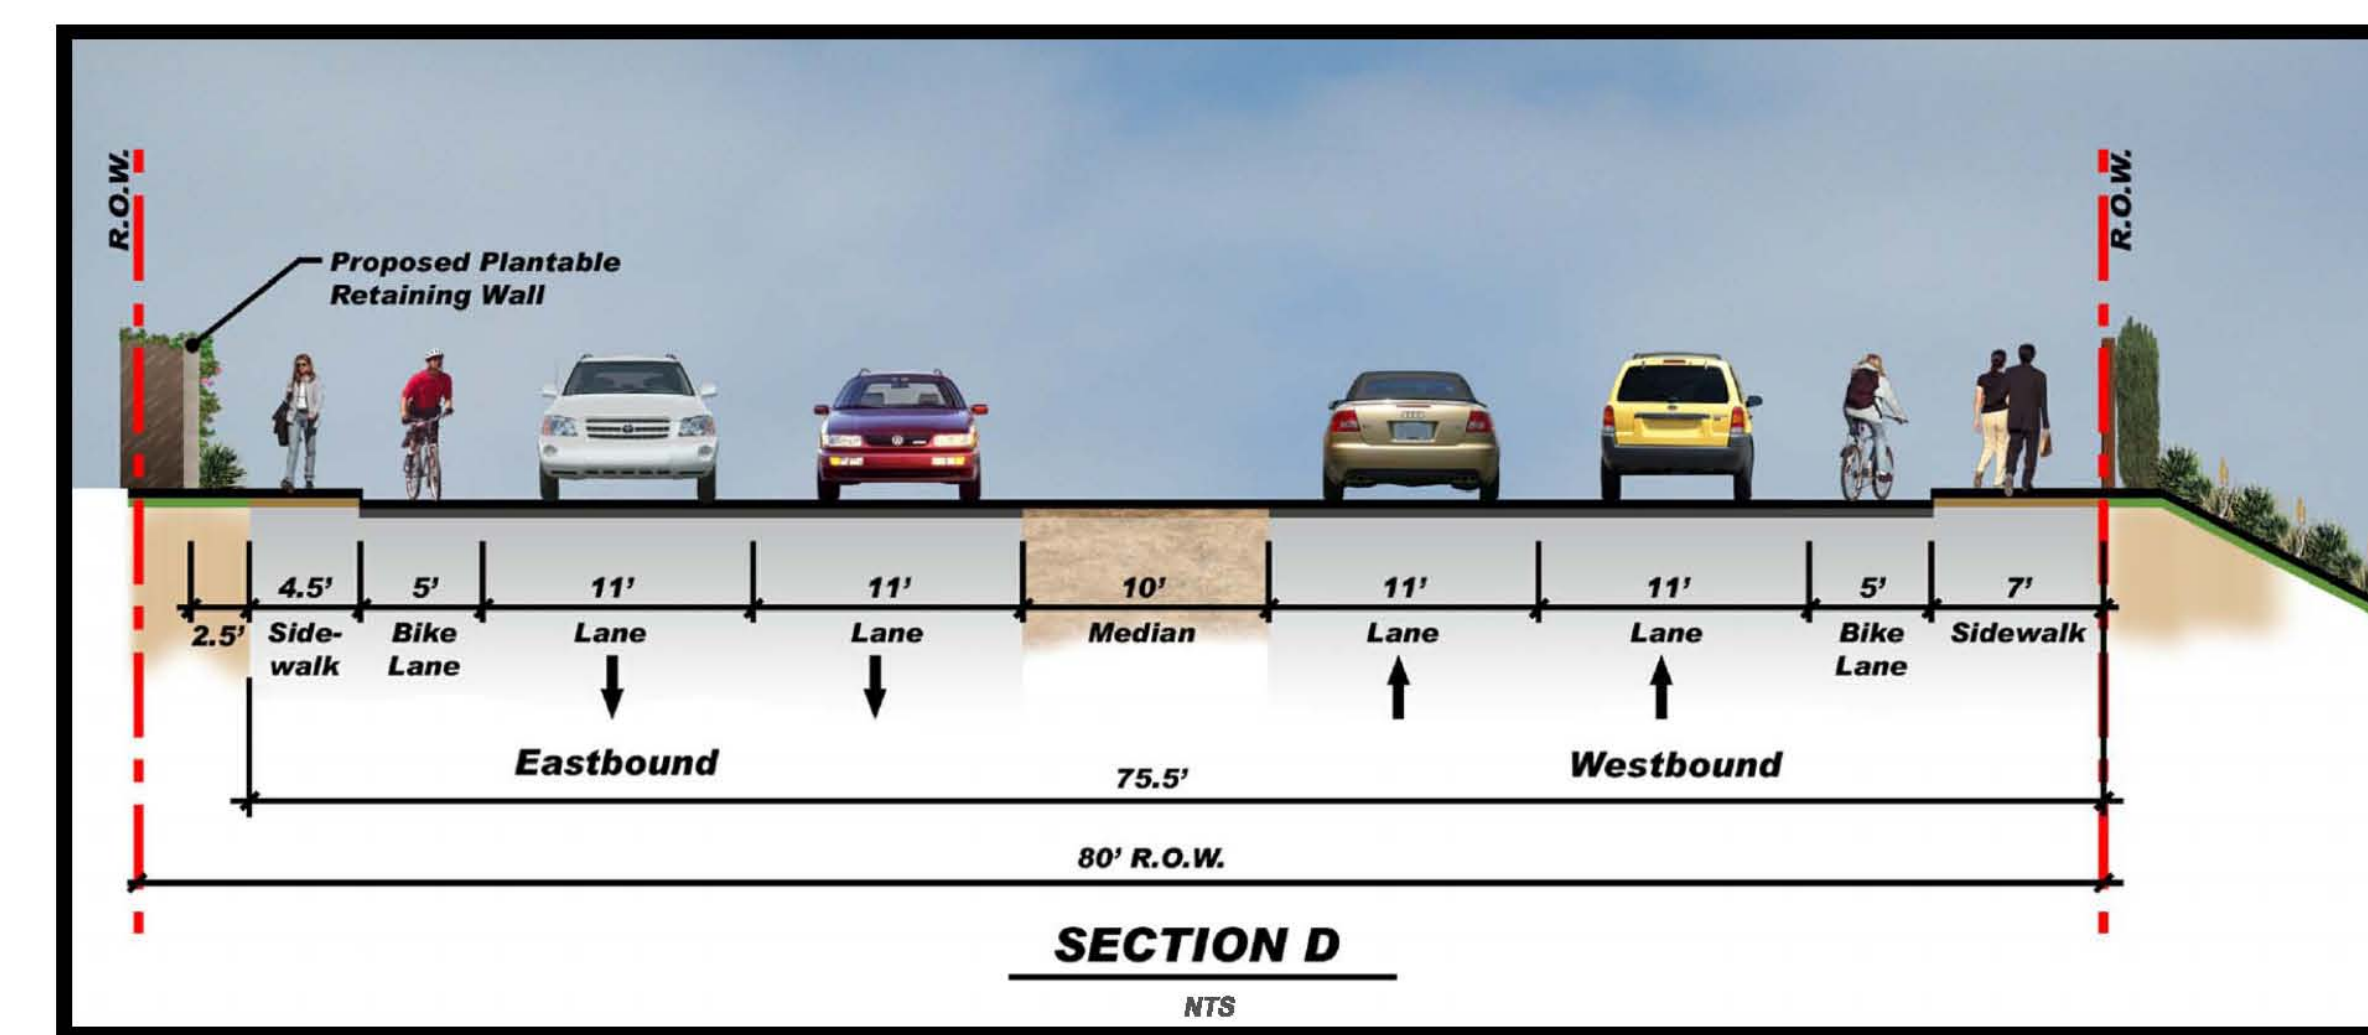

### SEGMENT 2 AREA C

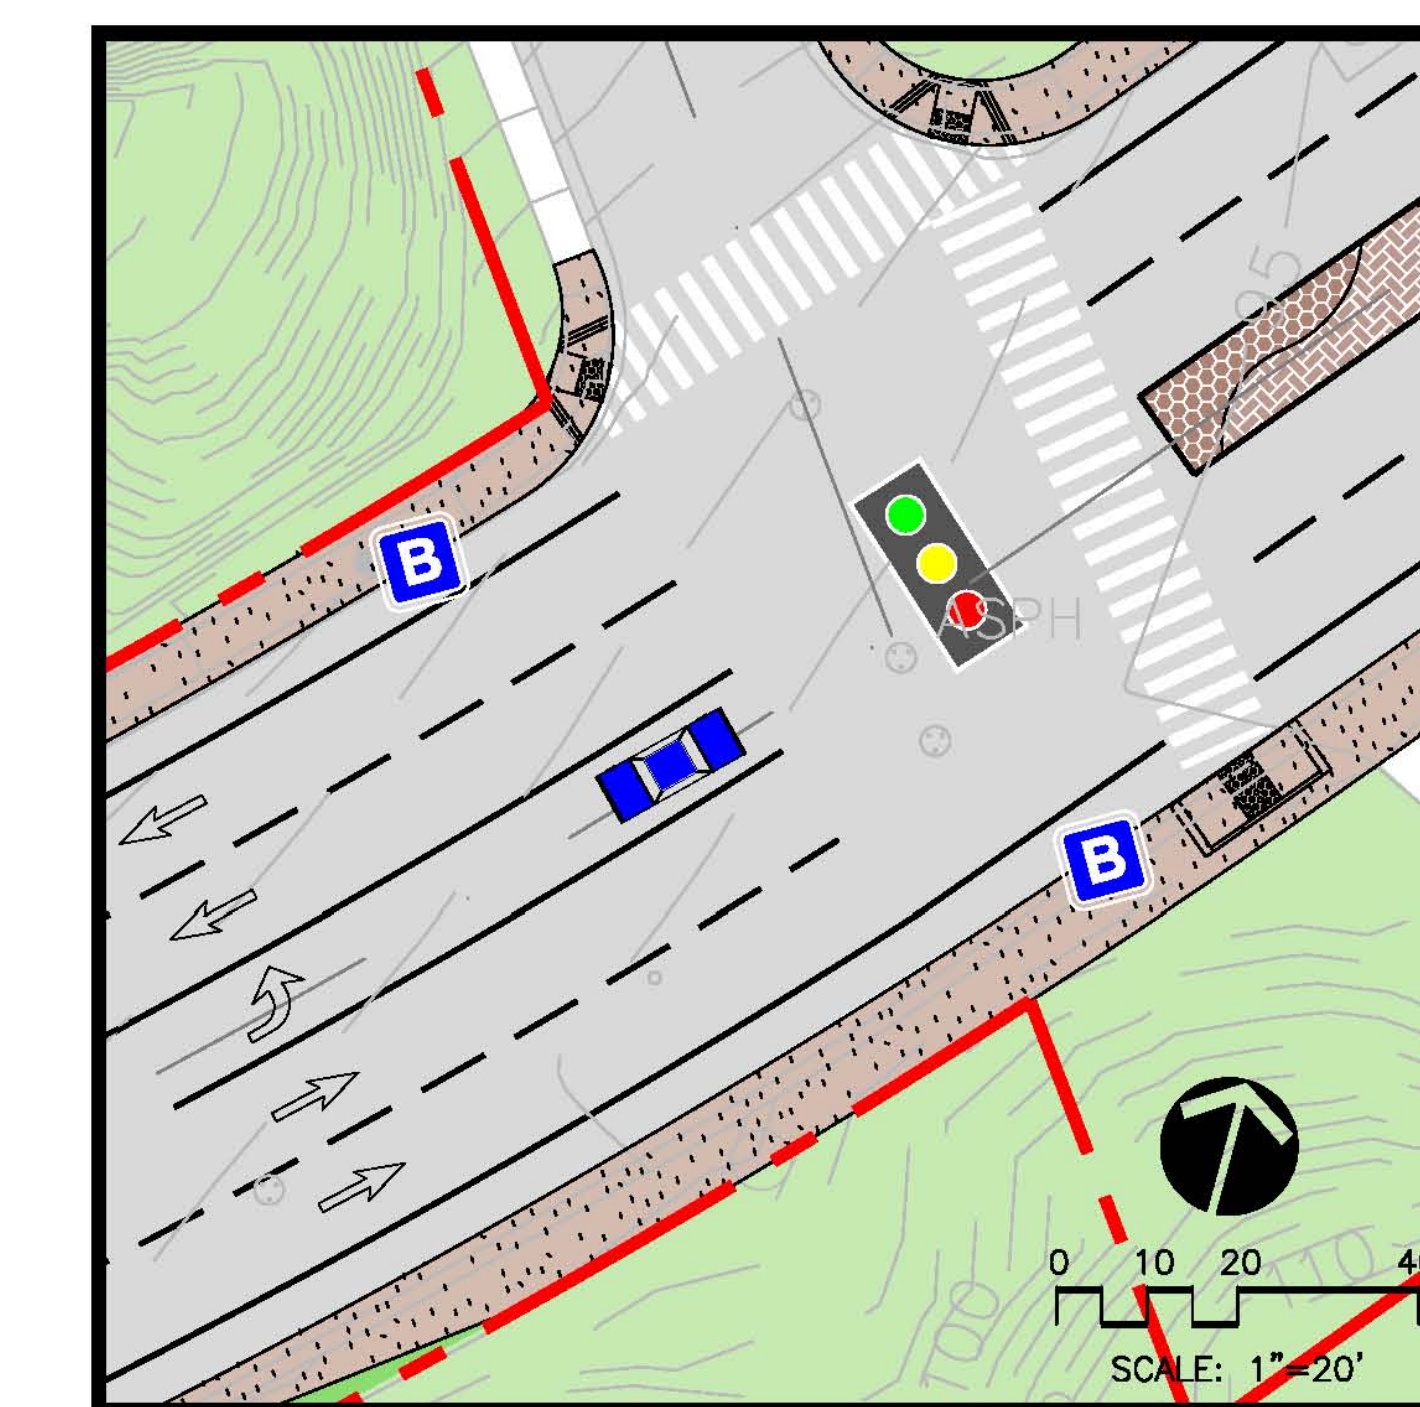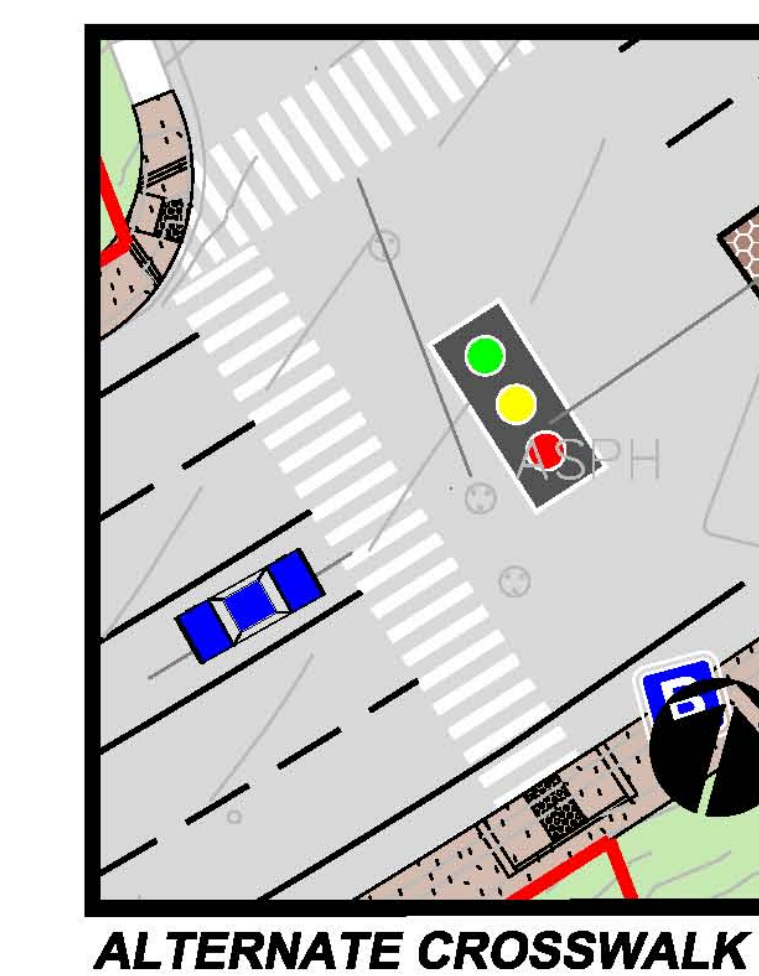


KEY VIEW 4 - EXISTING




KEY VIEW 4 - LOCATION EVALUATED FOR TRAFFIC SIGNAL AT TORREY PINES RD. & PRINCESS ST.

### SEGMENT 3

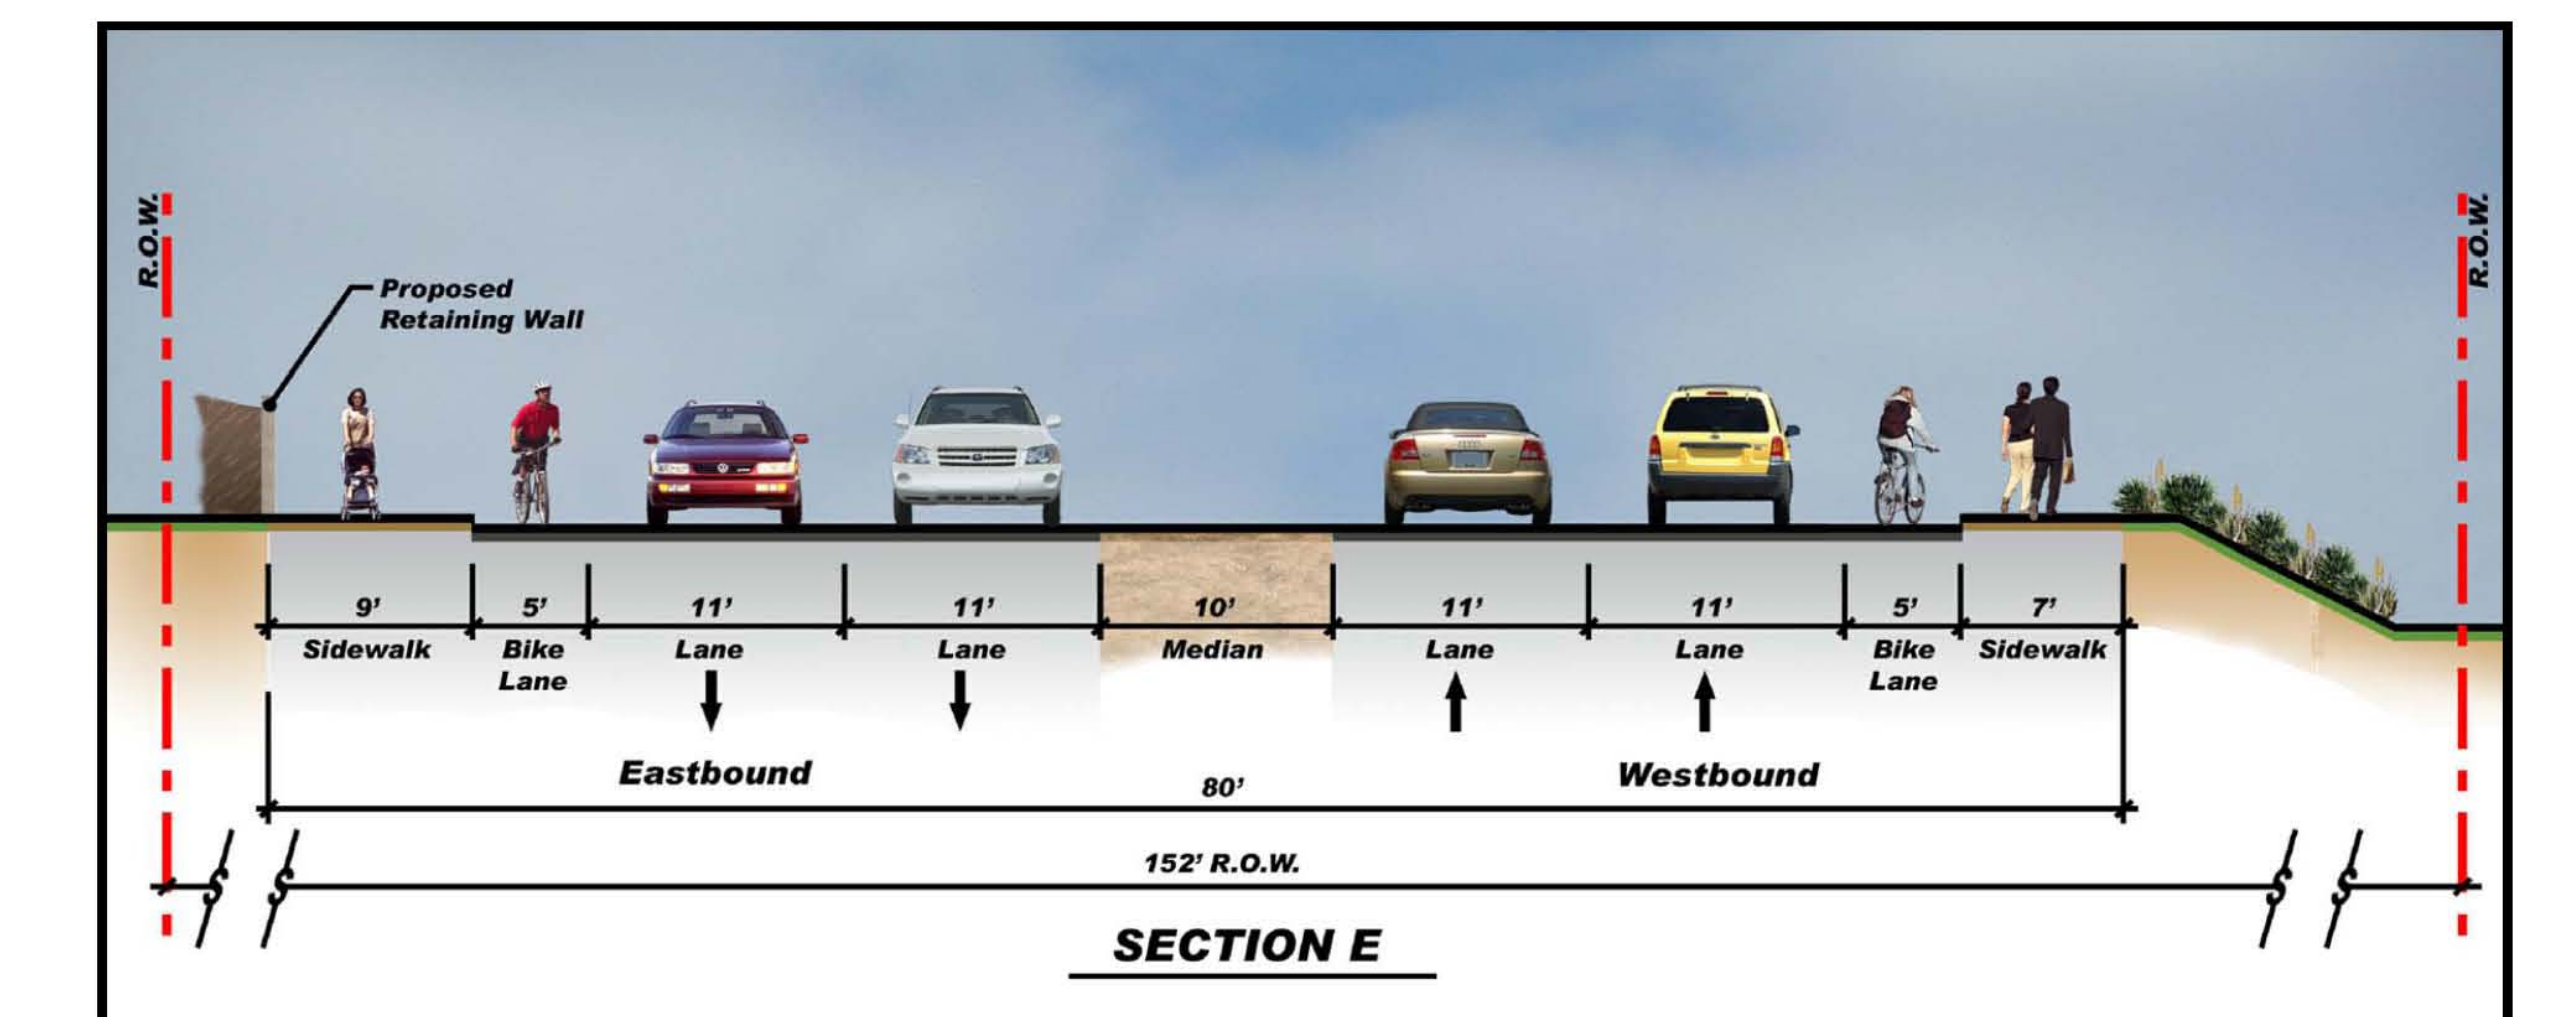

### SEGMENT 4

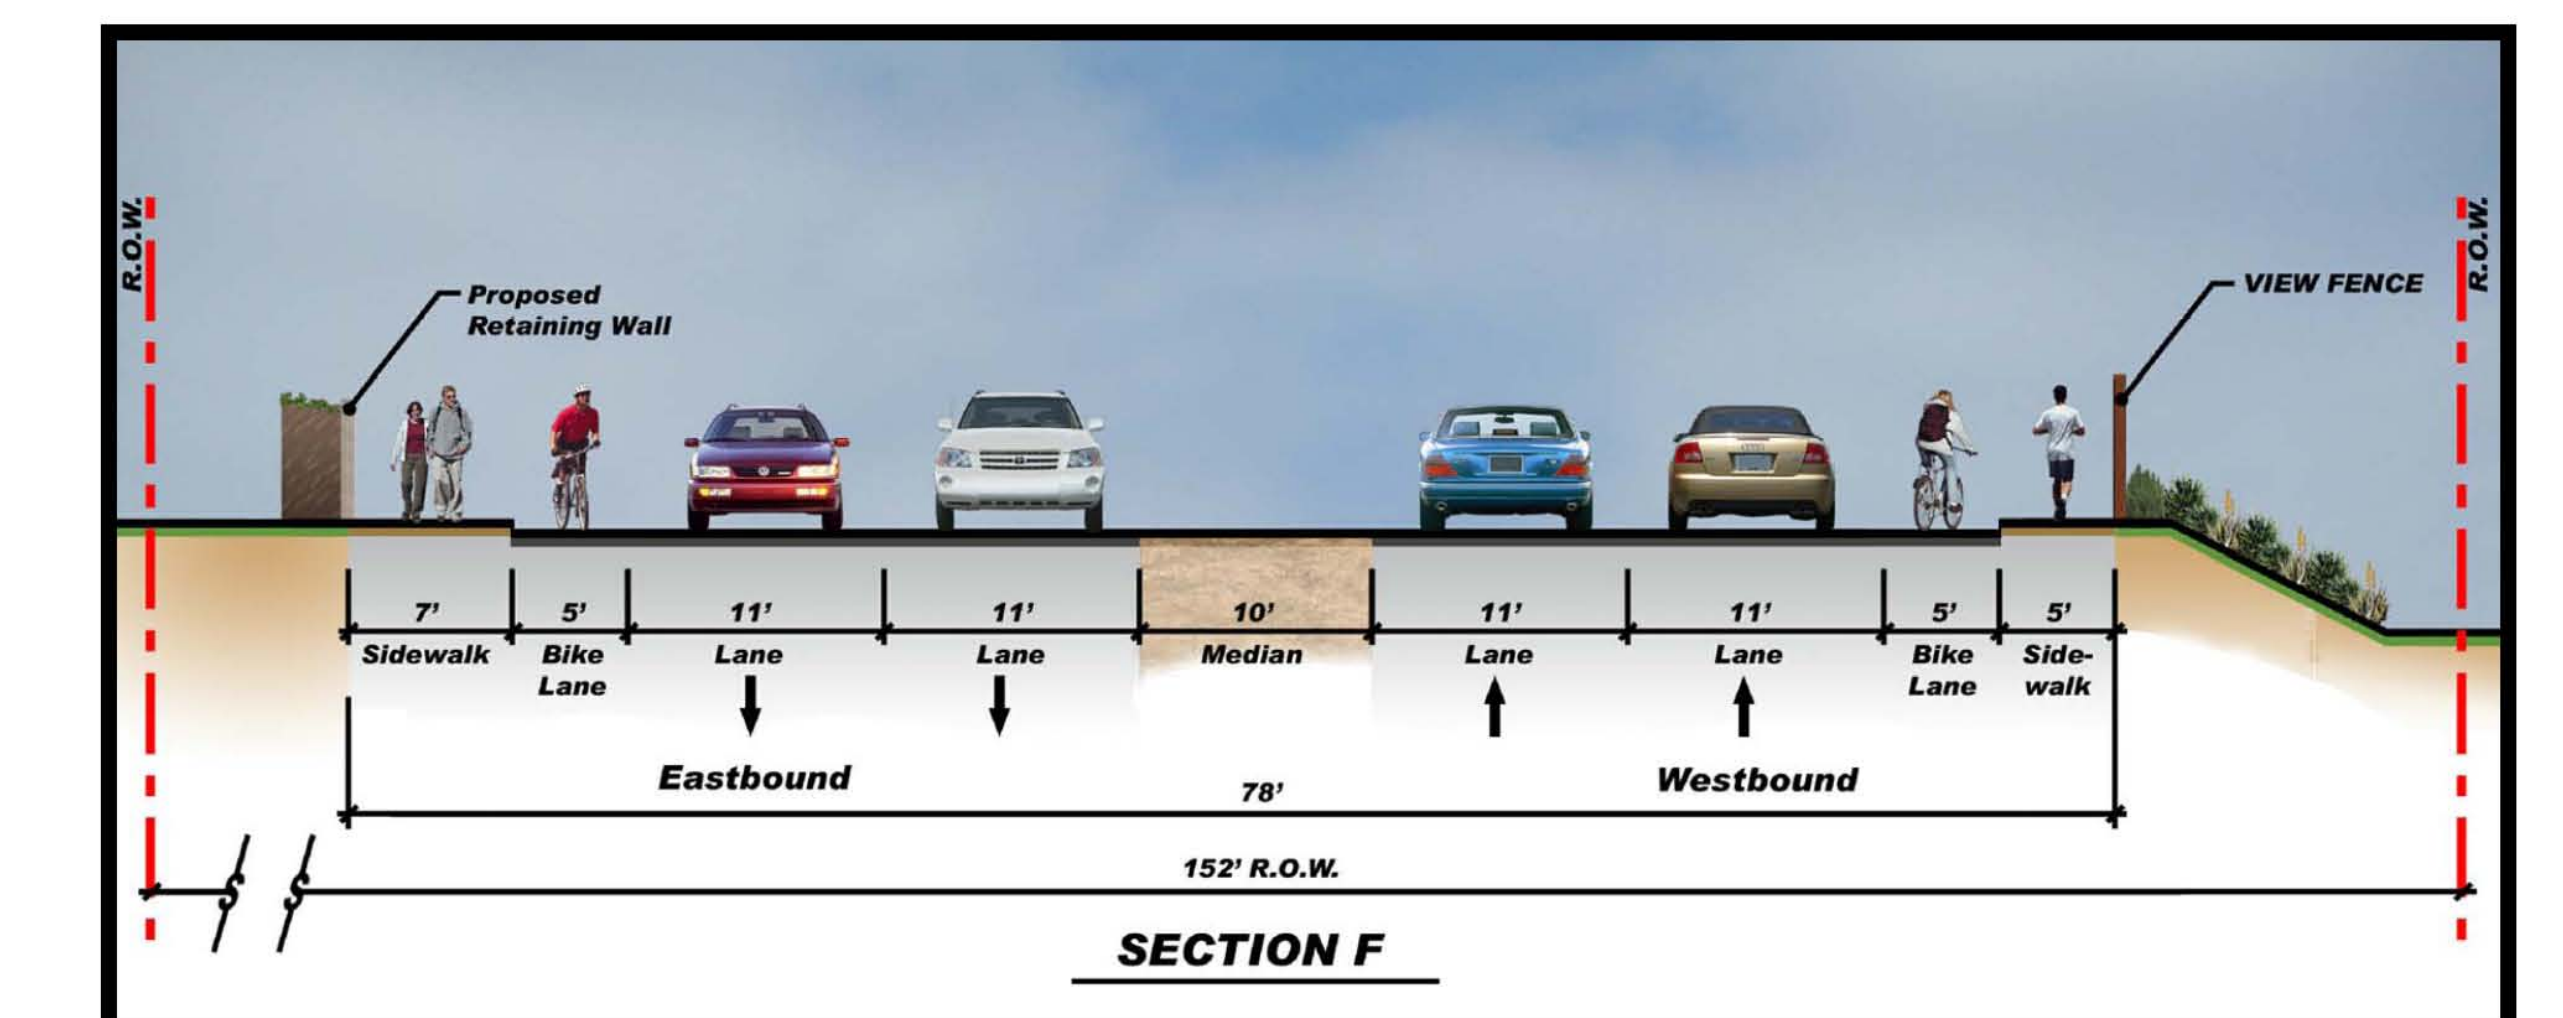

FEBRUARY 03, 2011