

216-1692

16

218-1692

220-1689

220-1692

222-1689

222-1692

224-1689

224-1692

226-1689

226-1692

228-1689

228-1692

INDEX NO. 216-1692	TYPE
DATE DEC. 1964	W.O. 20575
SURVEYOR BAUMGARTNER	
DESCRIPTION TIE PTS	

MISSION BEACH

ADDITIONAL NOTES BY CRAIG 1-9-78 SHEETS (1)
STRANDWAY & BRIGHTON CT.-- SET C.E.D. TO
CORRECT MISPLACED MONUMENT

TIE POINTS

CITY OF SAN DIEGO

SHEET NO. 1 OF 13 SHEETS

CHIEF: BAUMGARTNER

ENGINEERING DEPARTMENT FIELD NOTES

FILED UNDER 2
INDEX LOCATION 216-18/1692

INSTR: _____

Job Description and Location MISSION BEACH


DATE: DEC 1964

CHN: _____

TIE POINT

CHN: _____

W.O. NO. 20575

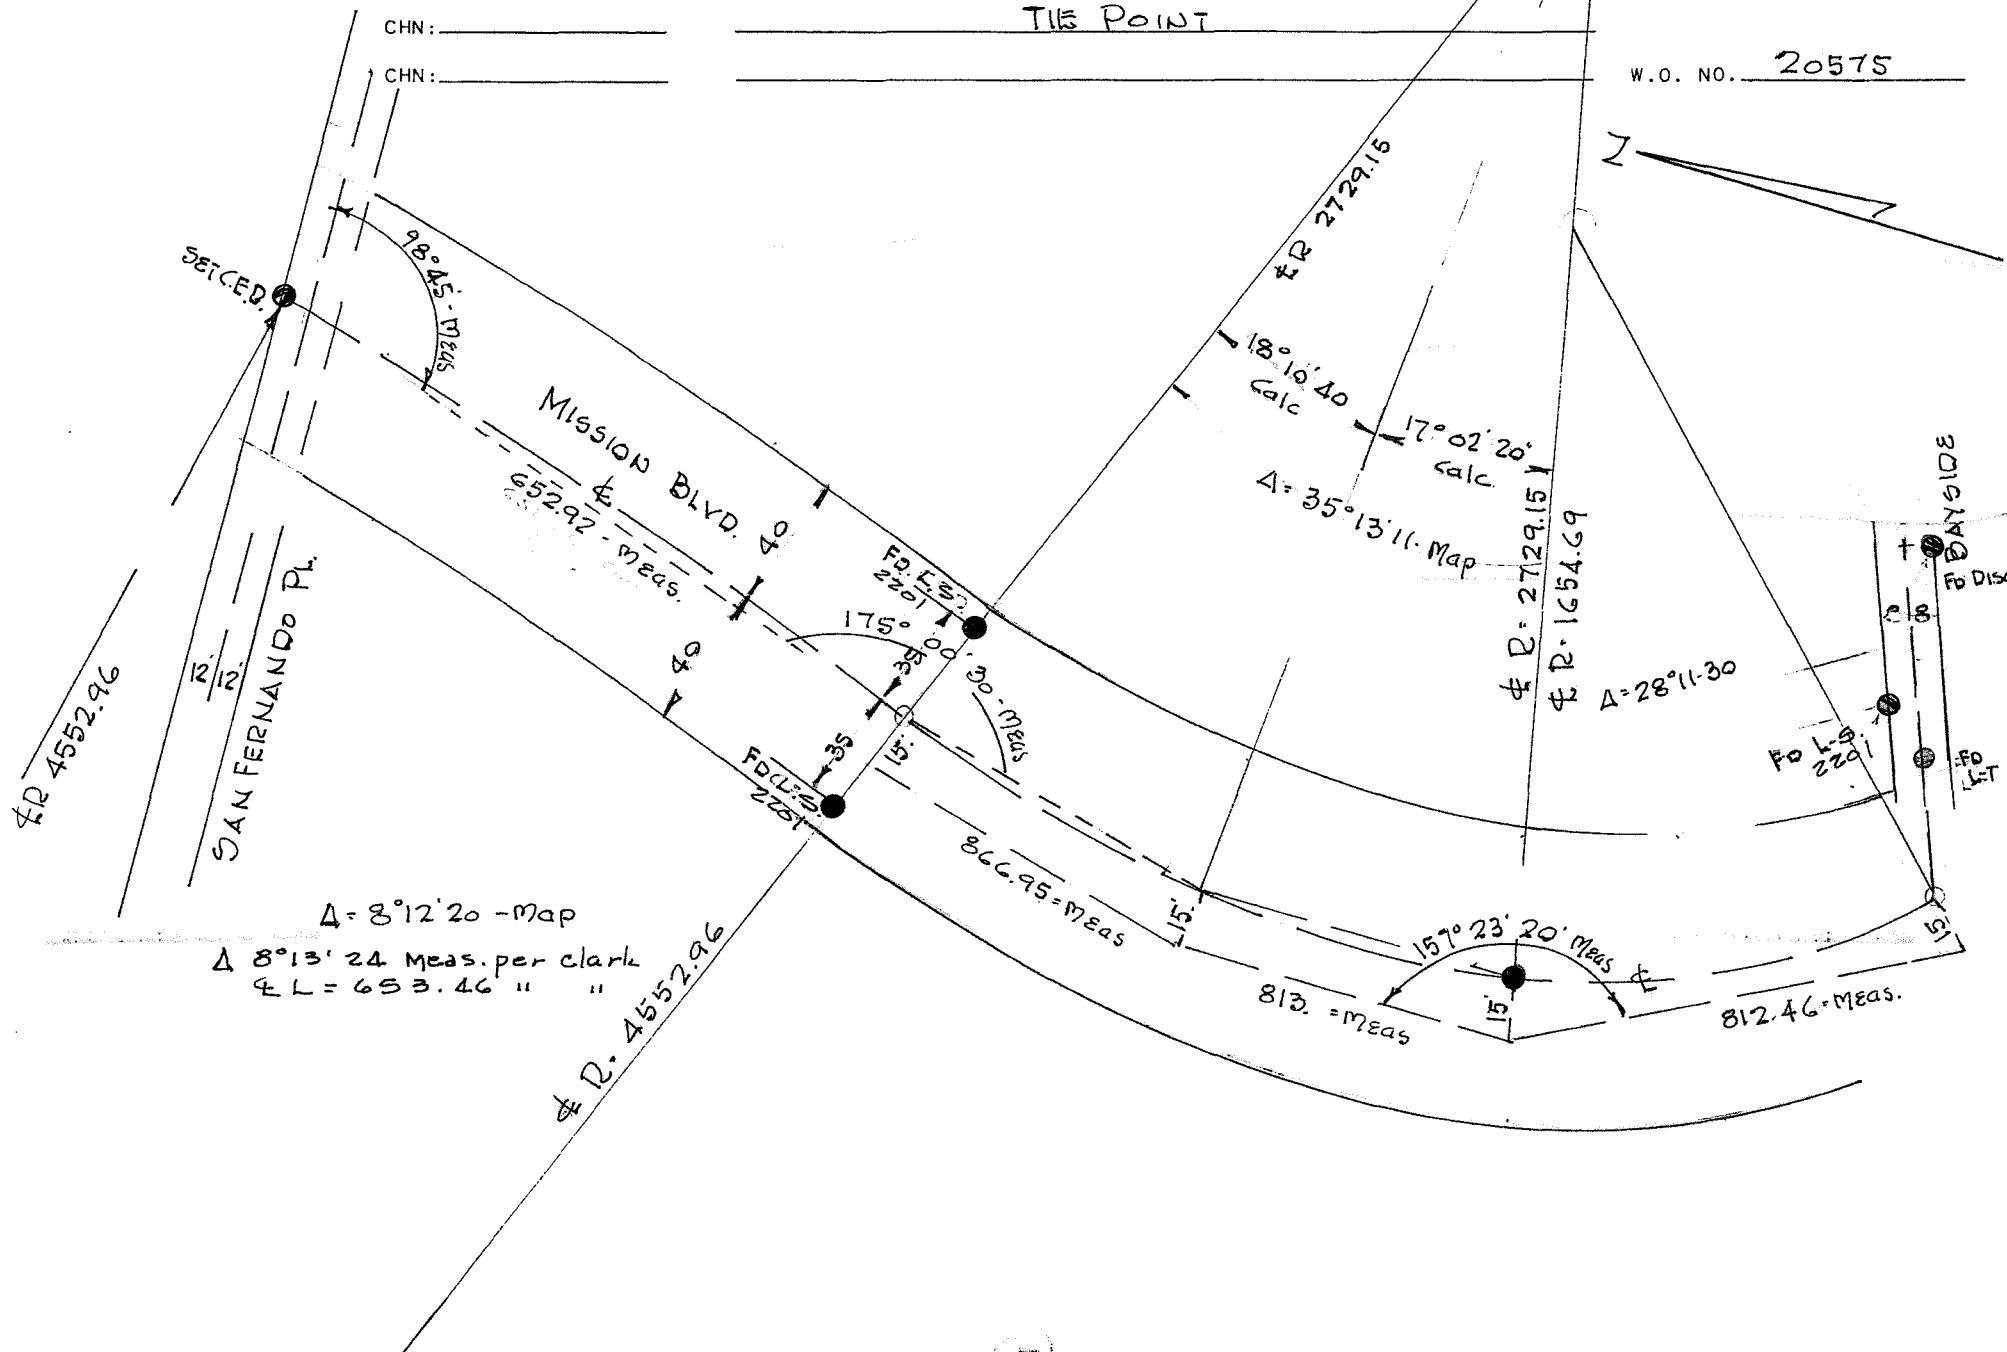


Job Description and Location MISSION BEACH

W.O. NO. 20575

CHN: Orlando

MISSION BLVD

East West Courts & Alleys Are A Straight Line Between STRANDWAY & DAYSIDE LANE Unless Otherwise Shown

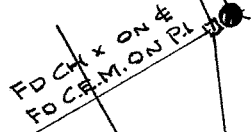

TIE POINTS

CHIEF: BAUMGARTNER

INSTR :

CHN 244.45

CHN :

CITY OF SAN DIEGO

ENGINEERING DEPARTMENT FIELD NOTES

Job Description and Location MISSION BEACH


TIE POINT SURVEY

SHEET NO. 5 : 15 SHEETS

INDEX LOCATION: 218-16/1692

DATE: Dec 1964

W.O. NO. 20575

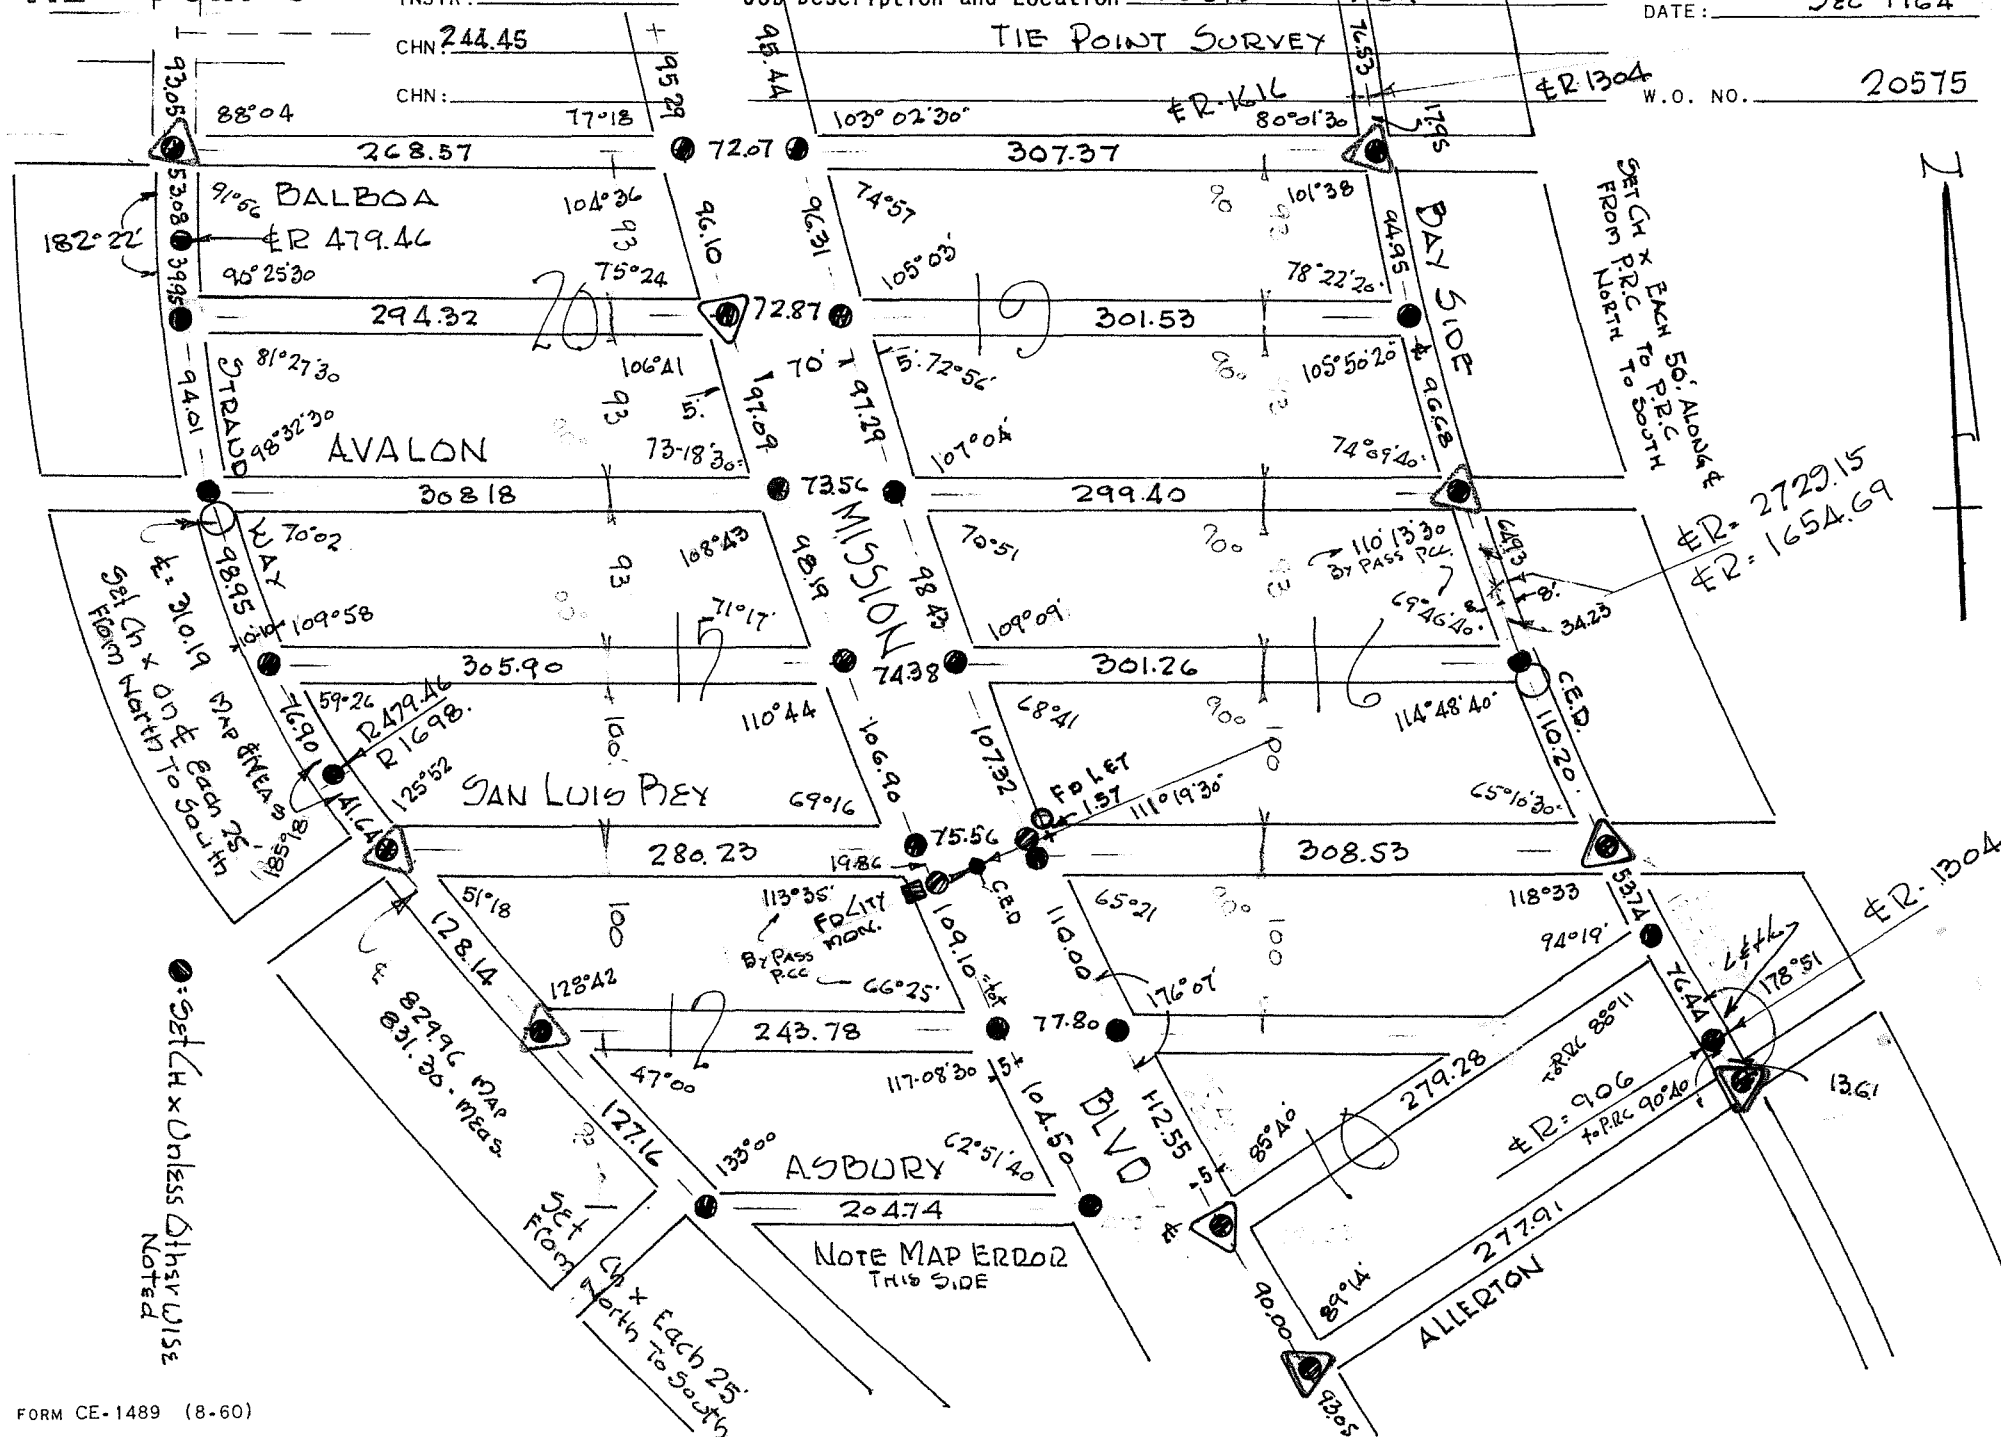

TIE POINTS

CITY OF SAN DIEGO

SHEET NO. 4 OF 13 SHEETS
216-1692
INDEX LOCATION: 216-18/1692

CHIEF Engineer

ENGINEERING DEPARTMENT FIELD NOTES

INSTR: _____

Job Description and Location MISSION BEACH

DATE: DEC 1964


CHN: _____

TIE POINT

CHN: _____

SET CH x EACH 50' ALONG E
NORTH TO SOUTH

SET CH x EACH 50' ALONG E
FROM NORTH TO SOUTH

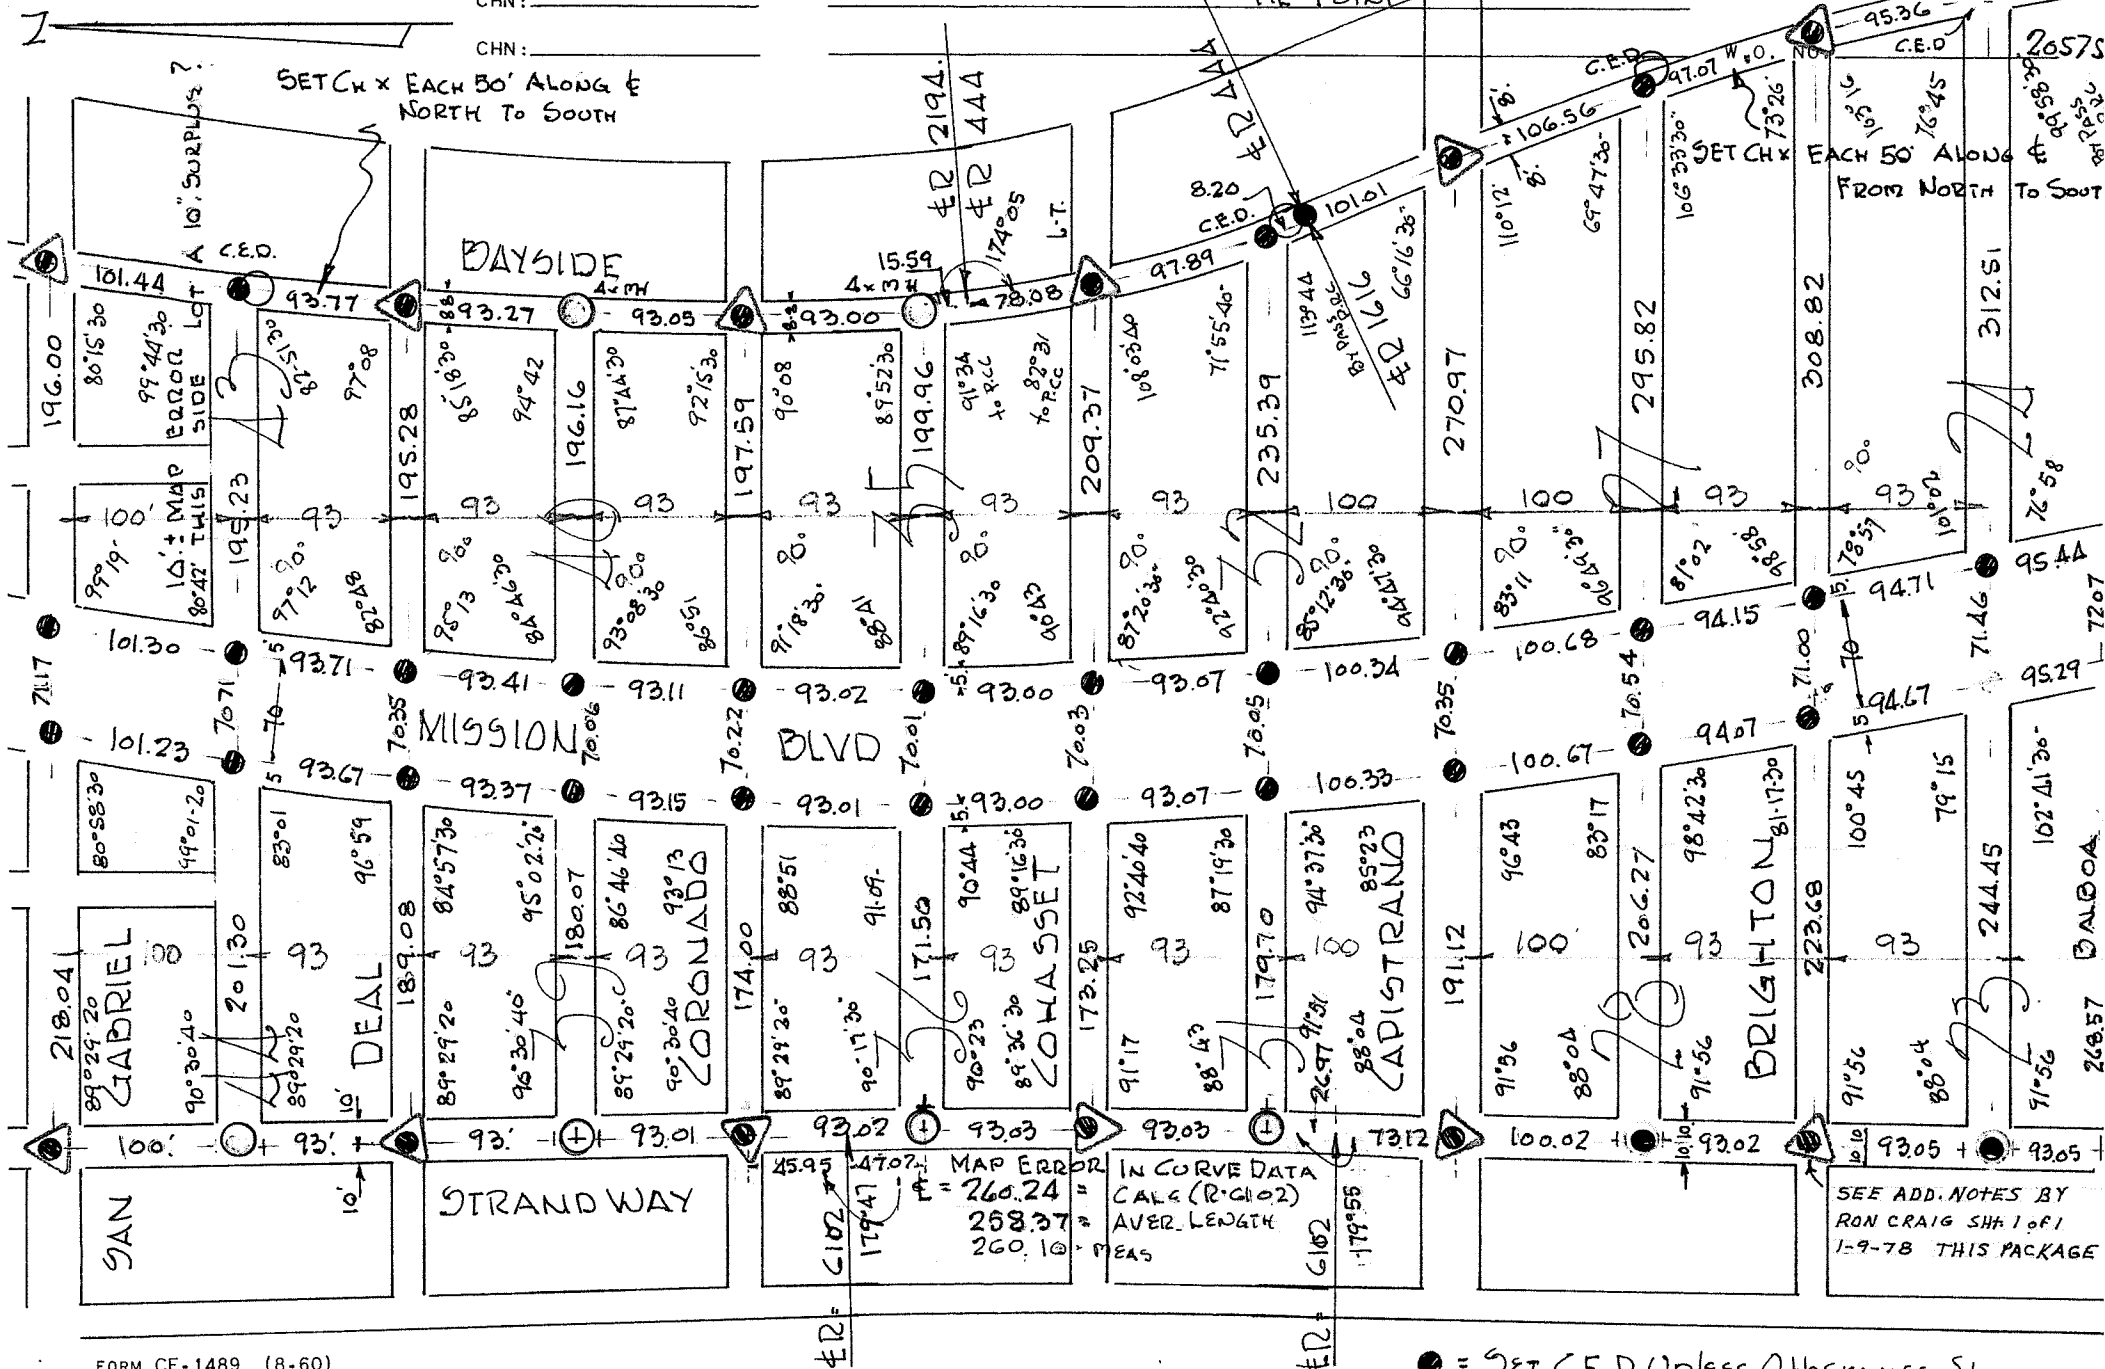

TIE POINTS

CITY OF SAN DIEGO

SHEET NO. 5 SHEETS

ENGINEERING DEPARTMENT FIELD NOTES

INDEX LOCATION 216-18/1692



MISSION BEACH

DATE: DEC 1964

W.O. NO. 20575

SET CH X EACH 50' ALONG E FROM P.R.C. SOUTH TO P.C.C

BAYSIDE LE

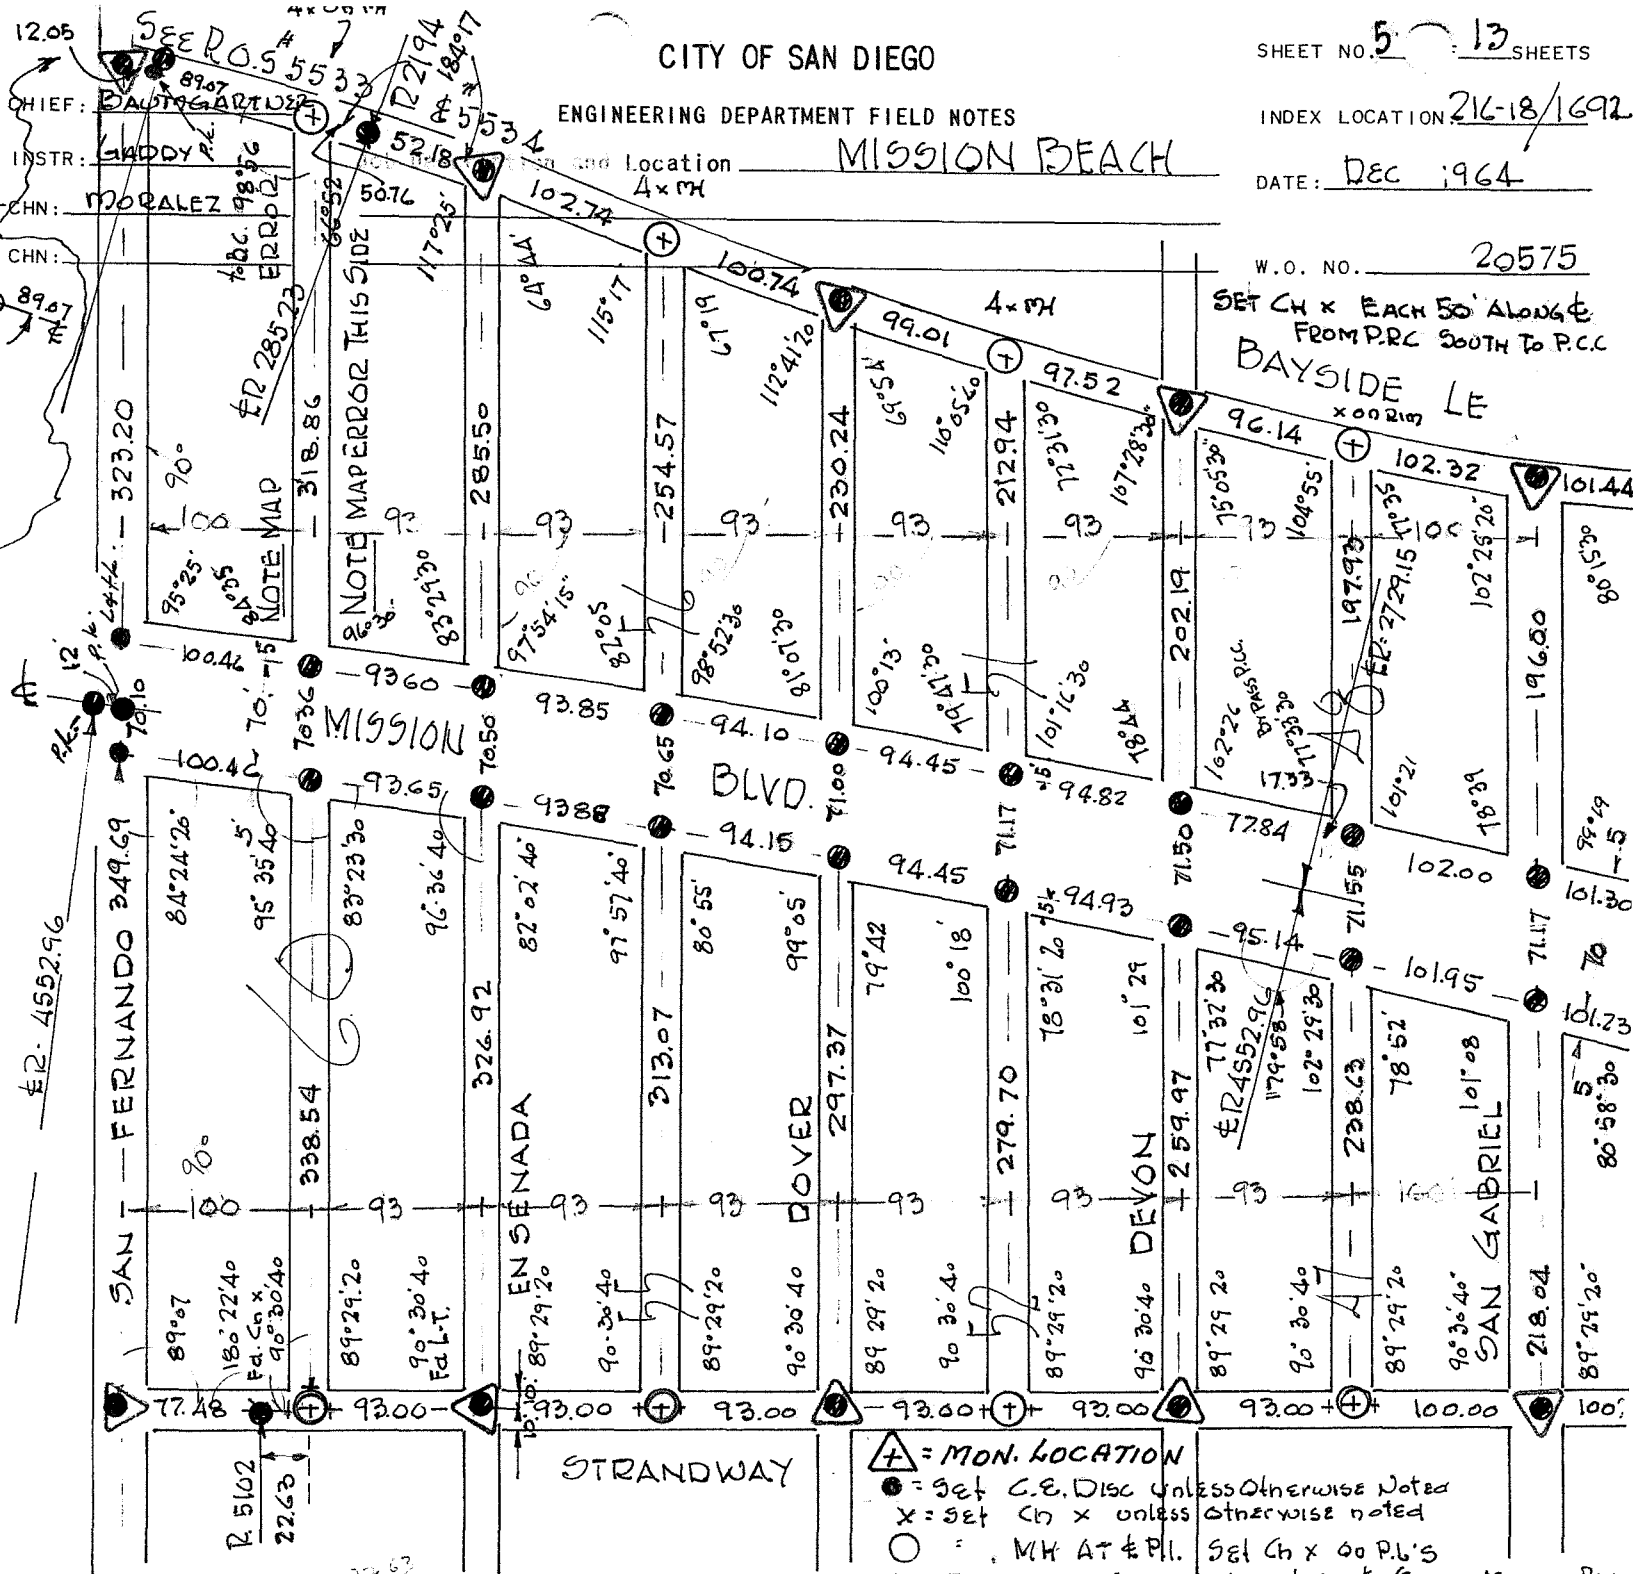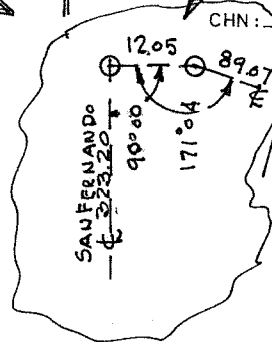

+ = MON. LOCATION
 ● = SET C.E. DISC UNLESS OTHERWISE NOTED
 x = SET CH X UNLESS OTHERWISE NOTED
 ○ = M.H. AT P.L. SET CH X 00 P.L.'S
 ALL DISTANCES SHOWN ARE E.T.O. & (EXCEPT MISSION BLVD. 5' OFFSET)

TIE POINTS

CITY OF SAN DIEGO

SHEET NO. 6 OF 13 SHEETS

CHIEF Baumgartner

ENGINEERING DEPARTMENT FIELD NOTES

B15-16

INDEX LOCATION 216-1692
222-26/1692

INSTR: Gaddy

Job Description and Location MISSION BEACH


DATE: FEB 1965

CHN: Morales

TIE POINT SURVEY

CHN: Orlando

W.O. NO. 2057S

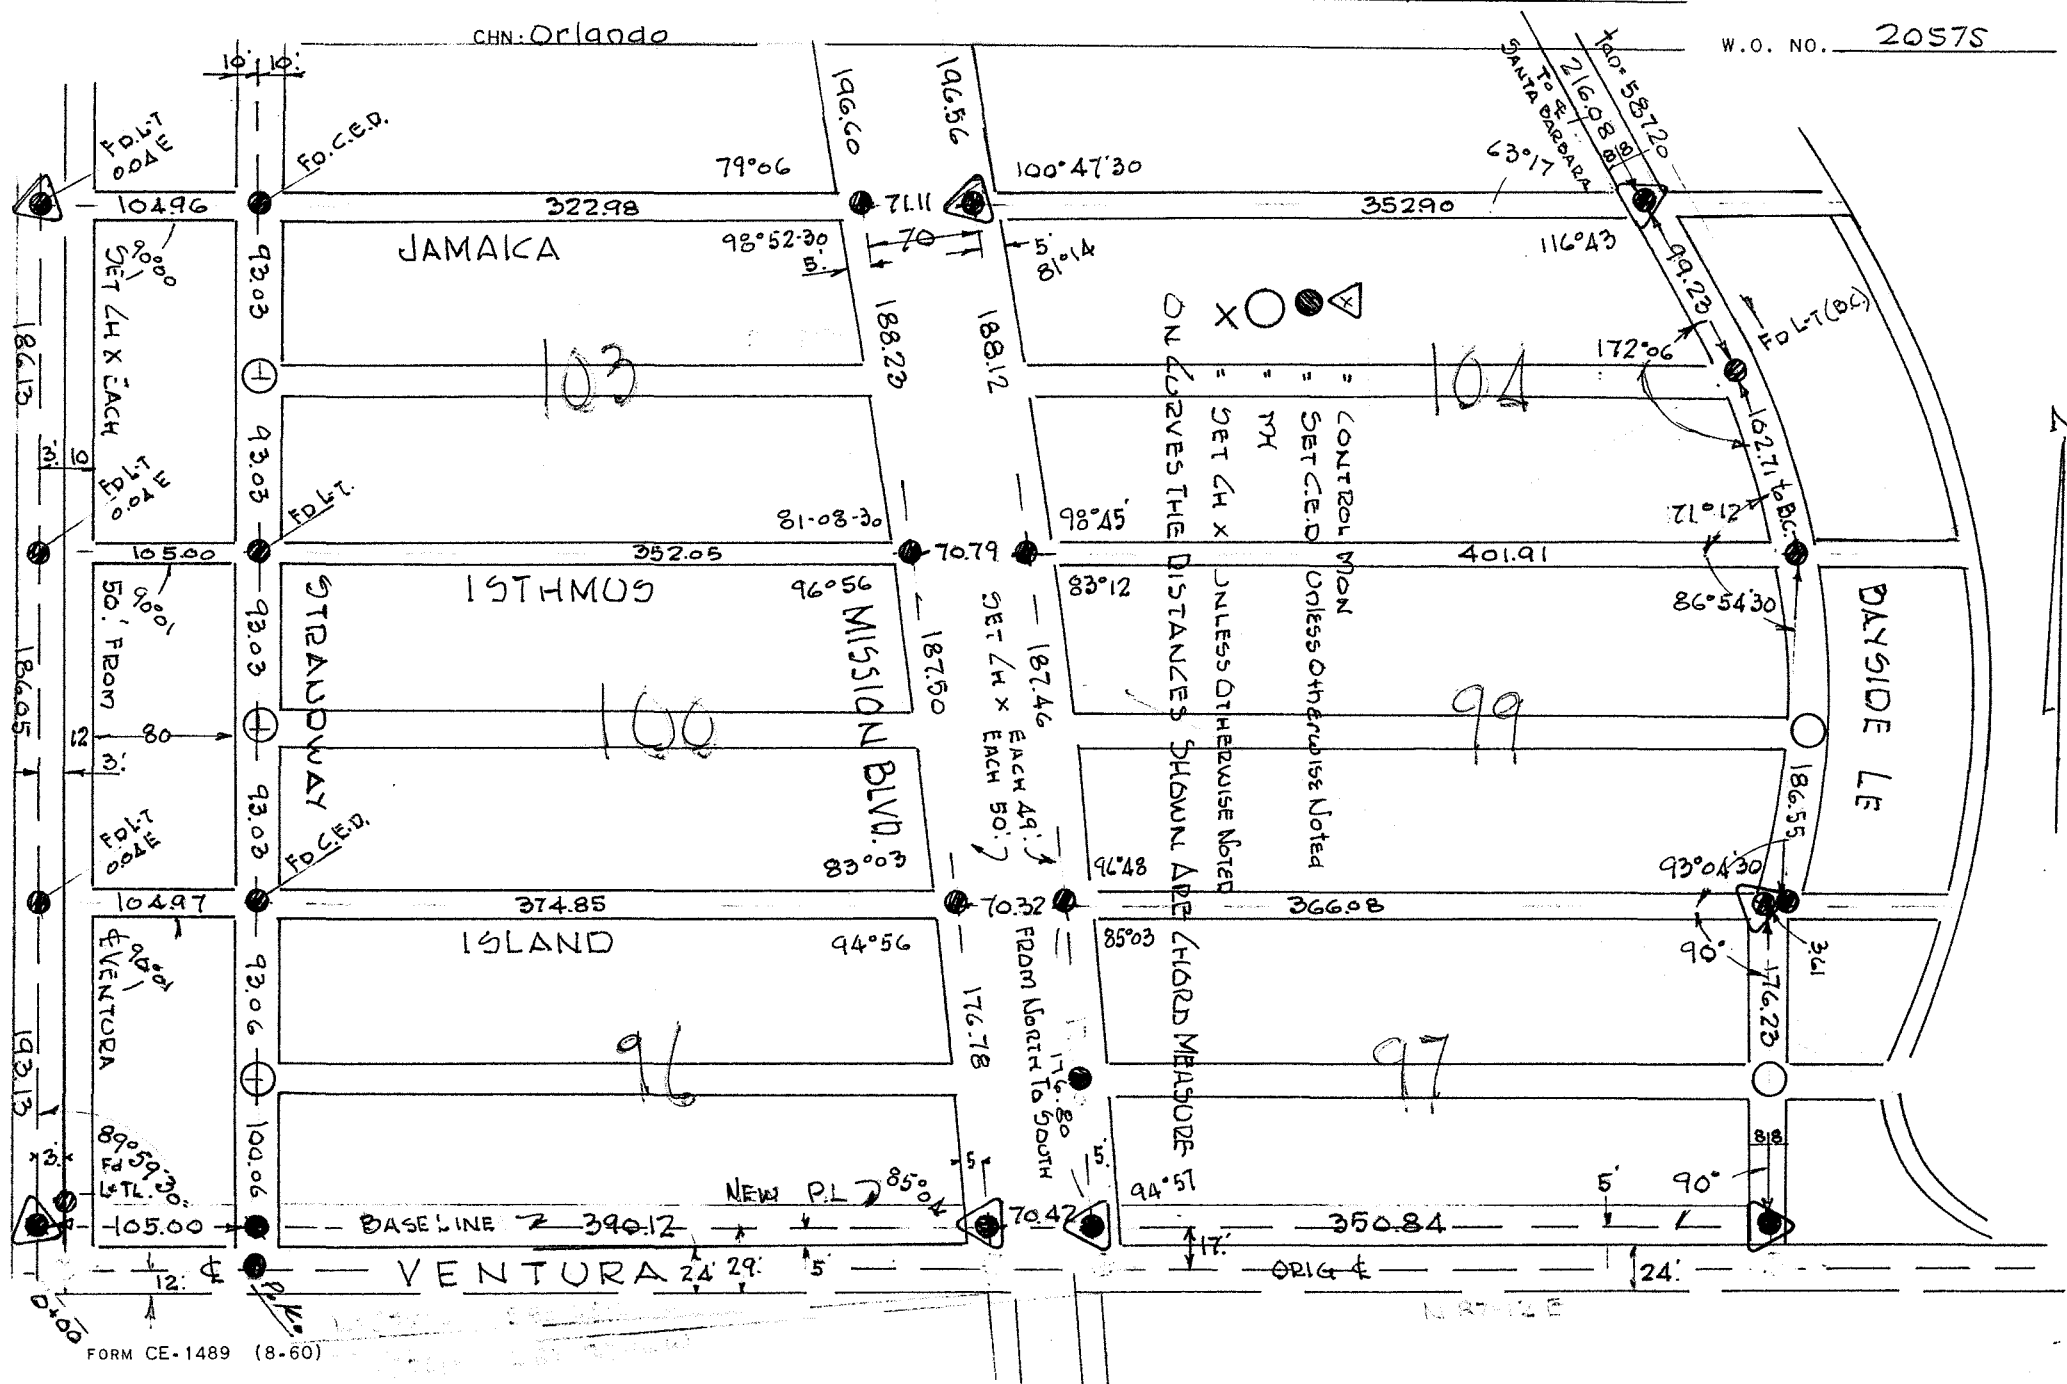

CHIEF: Baumgartner

INSTR: _____

Job Description _____

ENGINEERING DEPARTMENT FIELD NOTES

Location MISSION BEACH

FOL ED. CHN: _____

101°30' 13°28'30"

FOL T SET MON.

FOL ED. CHN: _____

176.29

75°43'

111°11'

88

FOL 4x ON MK

178°45'

89°54' NOTE: CURVE
NOT NORMAL TO TANG.

68°45'30"

FOL ED.

192.20

725.9

199.96

115°13'30"

KENNEBECK

105°33'

74°24' TO B.C.

MK

FOL ED.

241.55

75°13'

JERSEY

MK

FOL ED.

285.80

77°05'

SANTA BARBARA PL

100°54'

191.8
SET CH X EACH 50'.
NORTH TO SOUTH
197.18
196.56
196.60
5'

72.19

CLOSED

CLOSED

102°44'

292.57

79°11'40"

63°16'30"

FOL T

SET C.E.D.

BAY SIDE LE
587.20 TO E.C.

241.91

587.20 TO E.C.

241.91

587.20 TO E.C.

216.38
EX P.L.

X=Set CH X Unless Otherwise Shown

2

TIE POINTS

FOL
SET
MON.

FOL T

FOL T

FOL T SET MON.

ALONG OCEAN FRONTWALK SET CH X
EACH 300' - 0+00=ORIG. & VENTURA BLVDFOL
SET
MON.

FOL T

FOL T

FOL T SET MON.

TIE POINTS

CITY OF SAN DIEGO

SHEET NO. B-15 OF 216-1692 SHEETS
INDEX LOCATION: 222-1490

CHIEF: Baumgartner

ENGINEERING DEPARTMENT FIELD NOTES

INSTR: Gaddy

Job Description and Location MISSION BEACH

CHN: Morales


TIE POINT EL CARMEL To NAHANT

DATE: Jan. 1964

224-1692

CHN: _____

W.O. NO. 20575

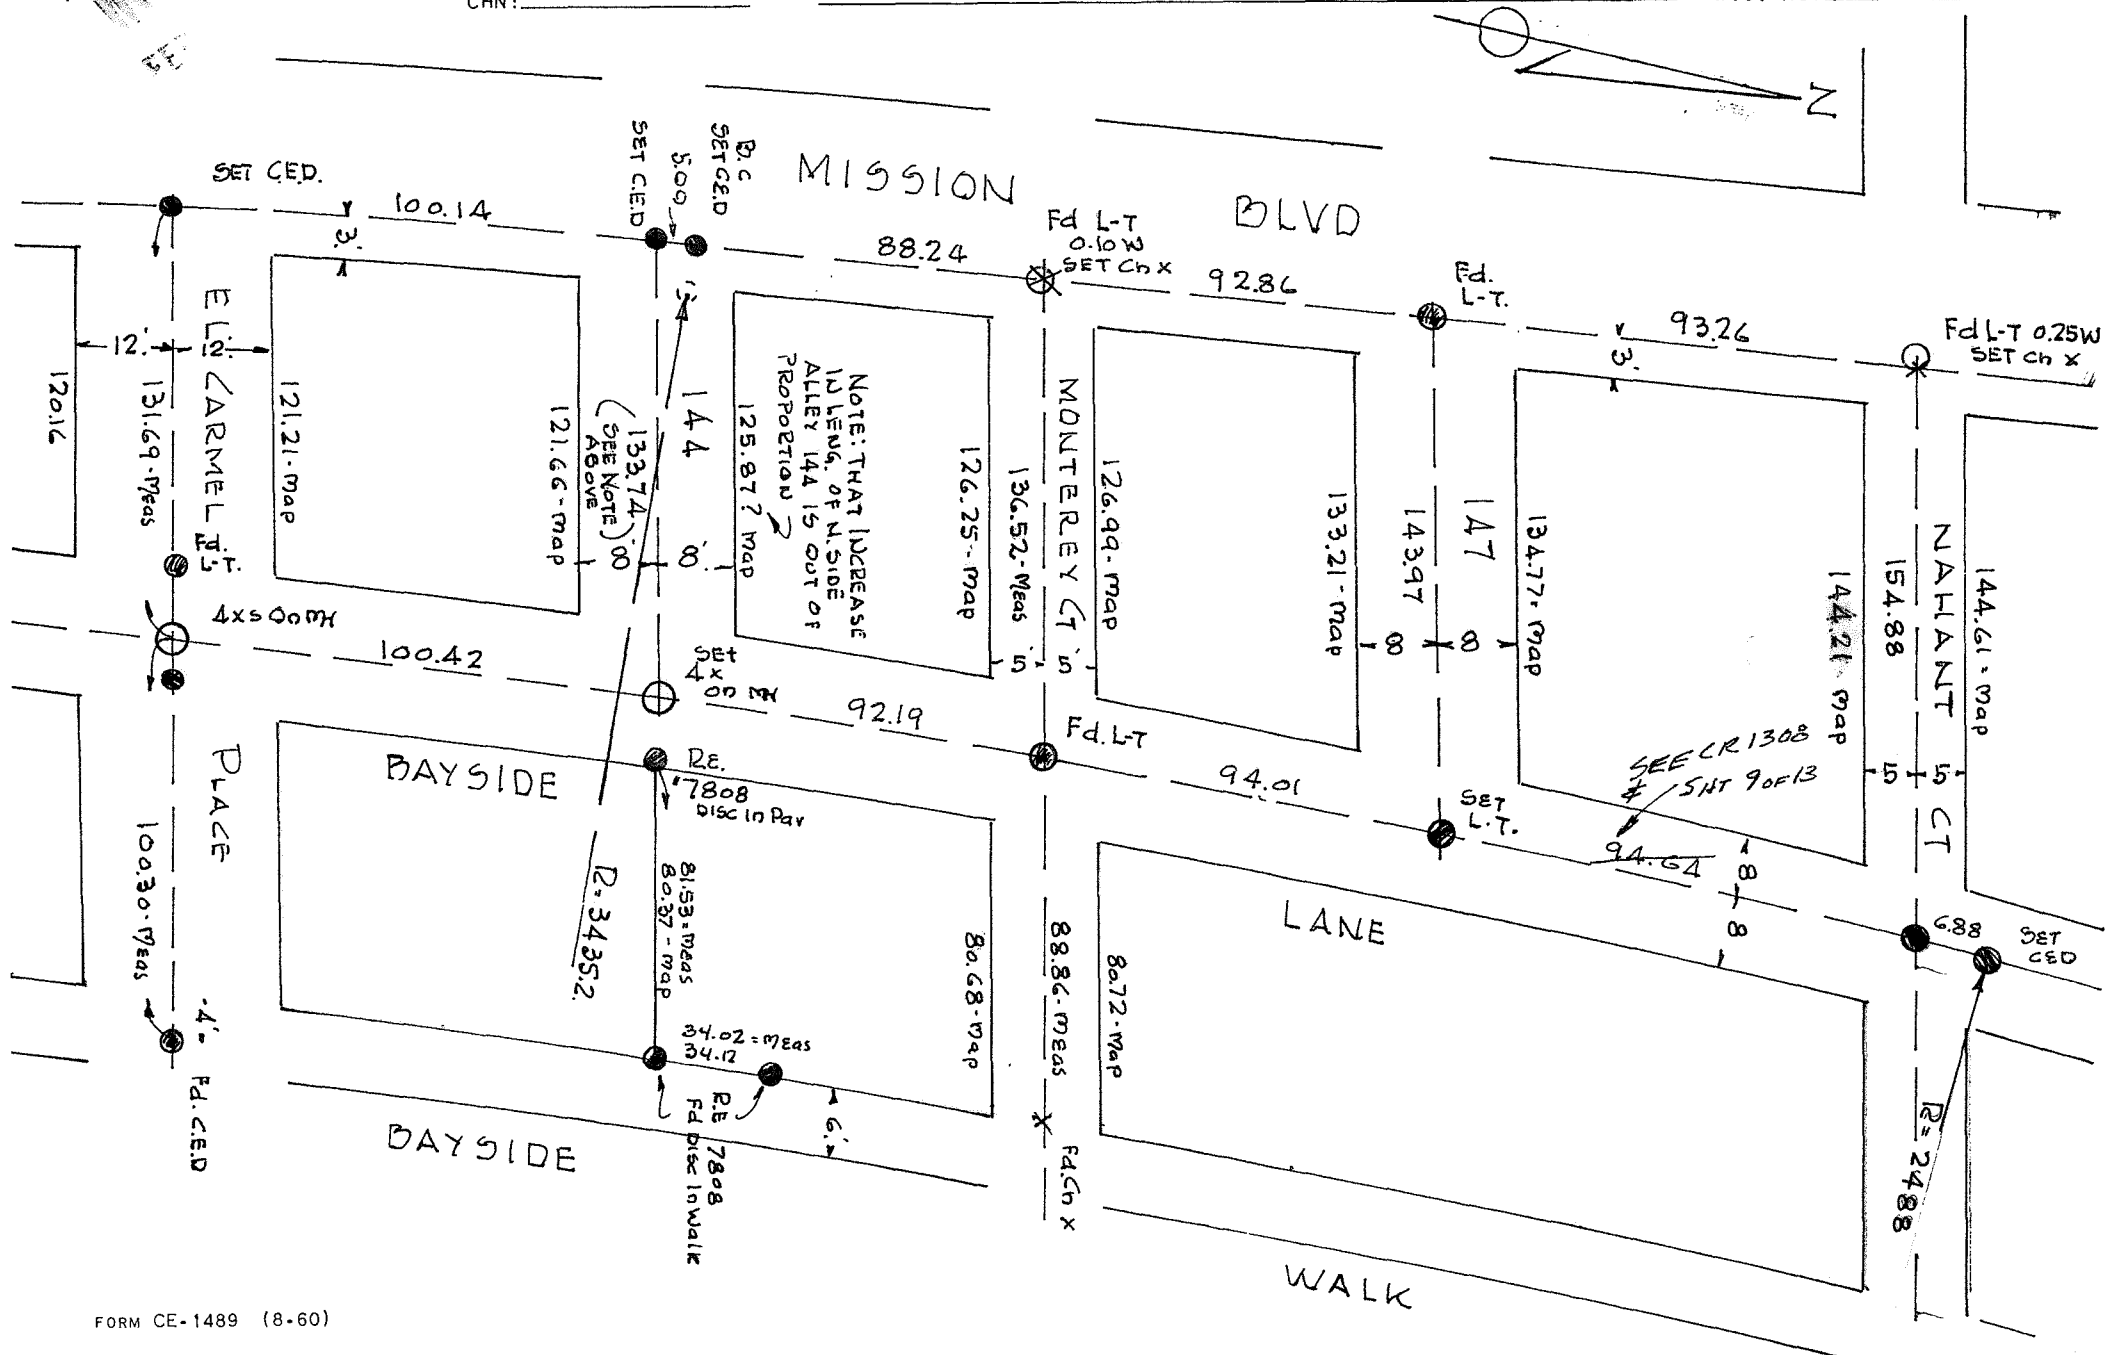

TIE POINTS

CITY OF SAN DIEGO

SHEET NO. 9 15 SHEETS

13

218

INDEX LOCATION: 1692

DATE: MAY 1965

W.O. NO. 20575

CHIEF Baumgartner

ENGINEERING DEPARTMENT FIELD NOTES


INSTR: _____

Job Description and Location MISSION BEACH

CHN: _____

CHN : _____

● = SET L.E.D UNLESS OTHERWISE NOTED

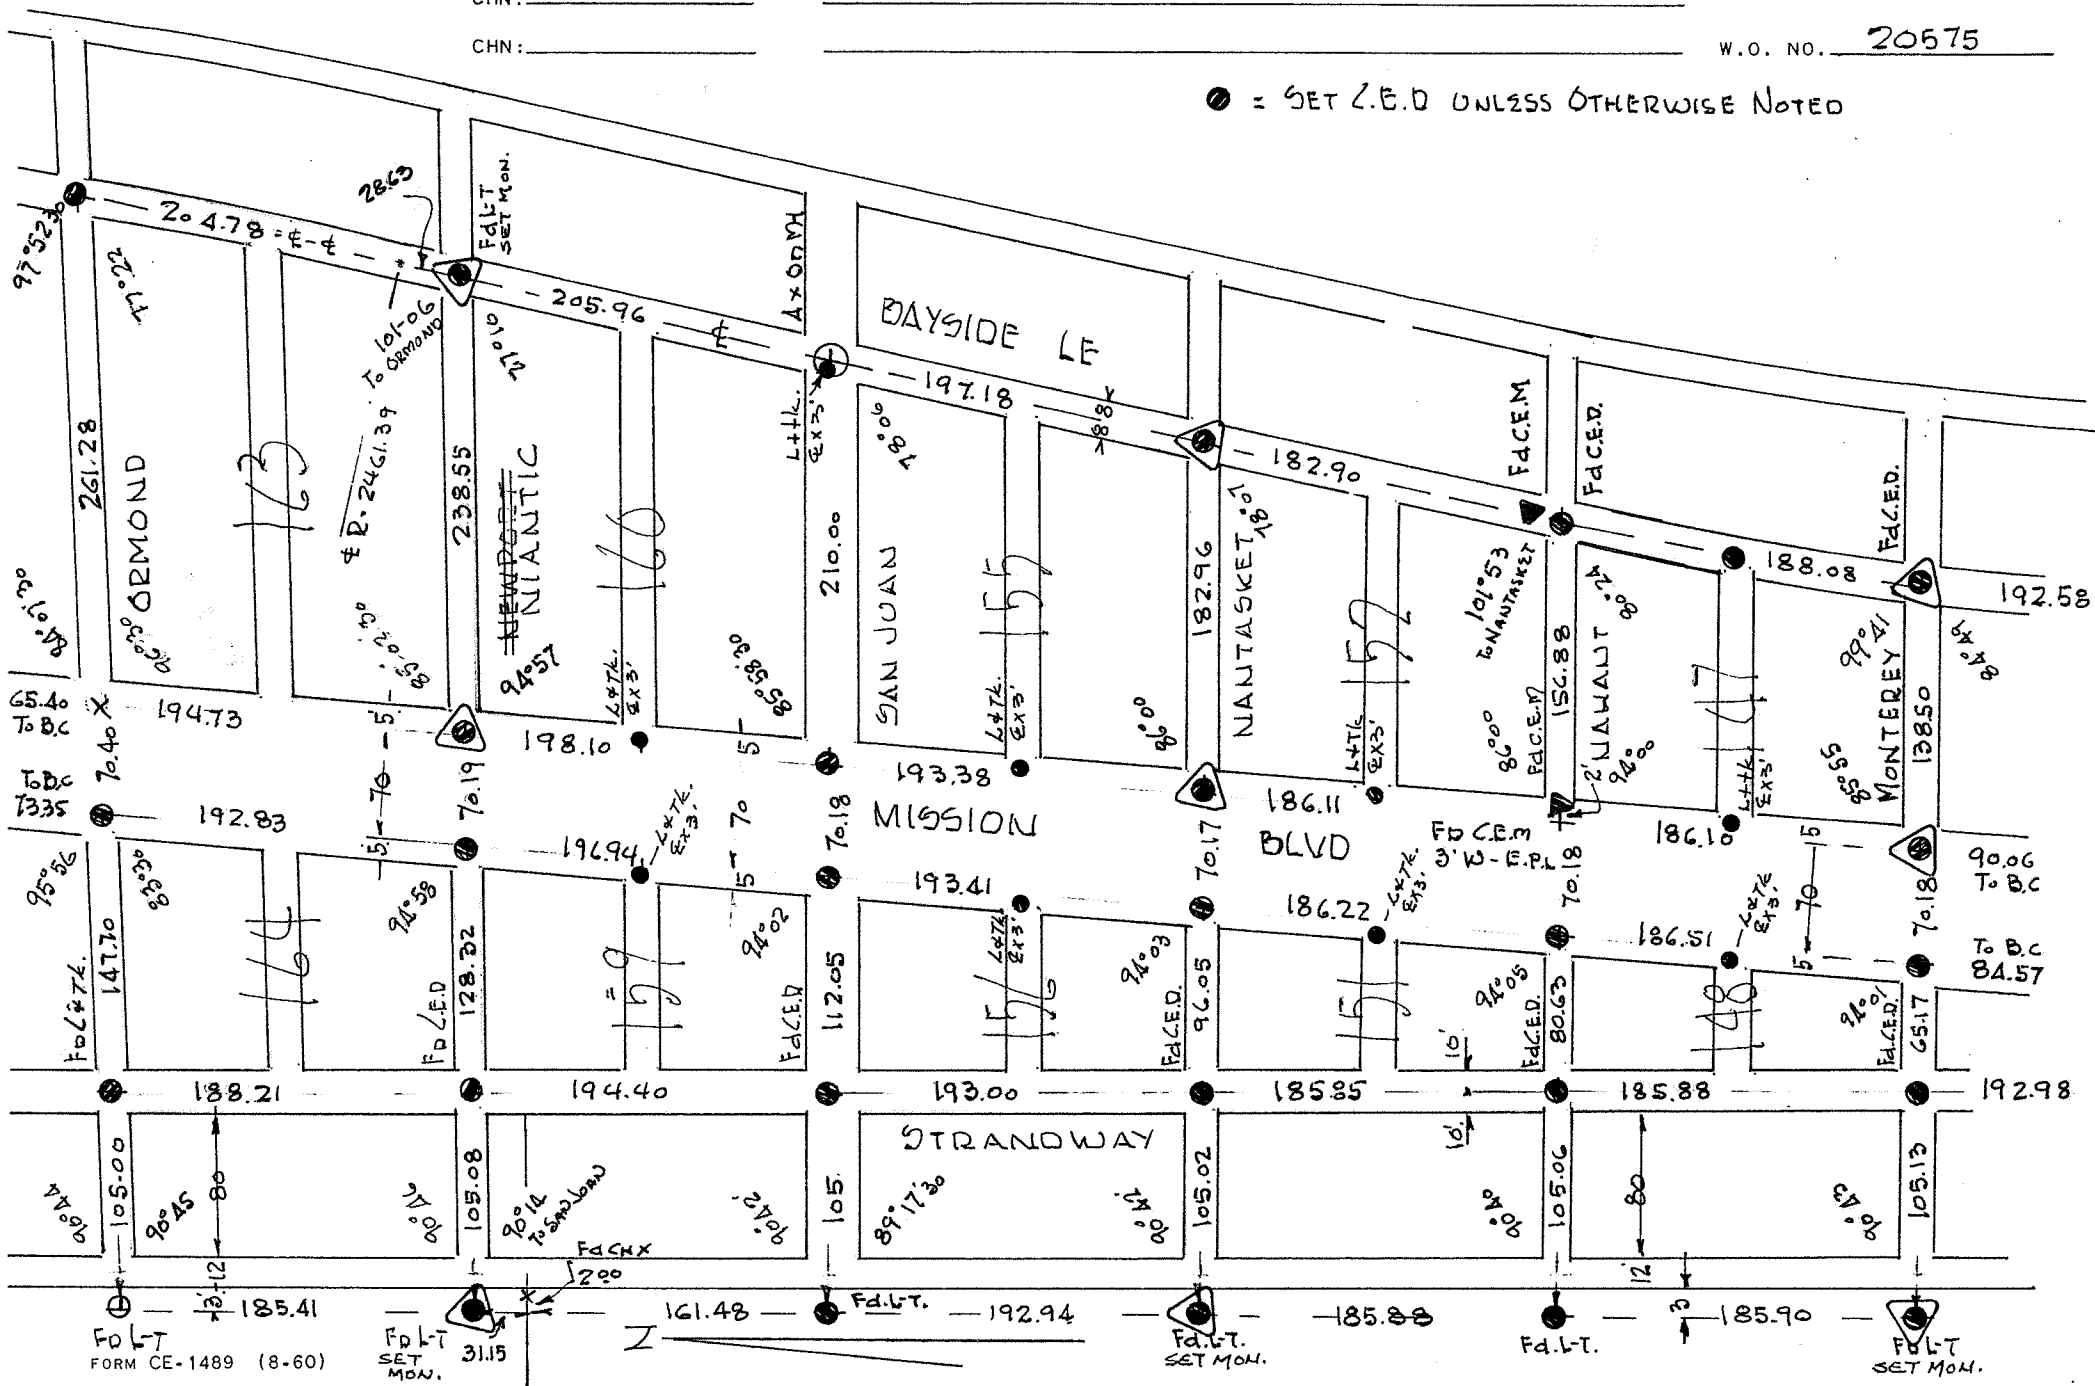

CHIEF: Baumgartner

ENGINEERING DEPARTMENT FIELD NOTES

INDEX LOCATION: 1692

INSTR: _____


Job Description and Location MISSION BEACH

DATE: MAY 1965

CHN:

CHN:

W.O. NO. = 20575

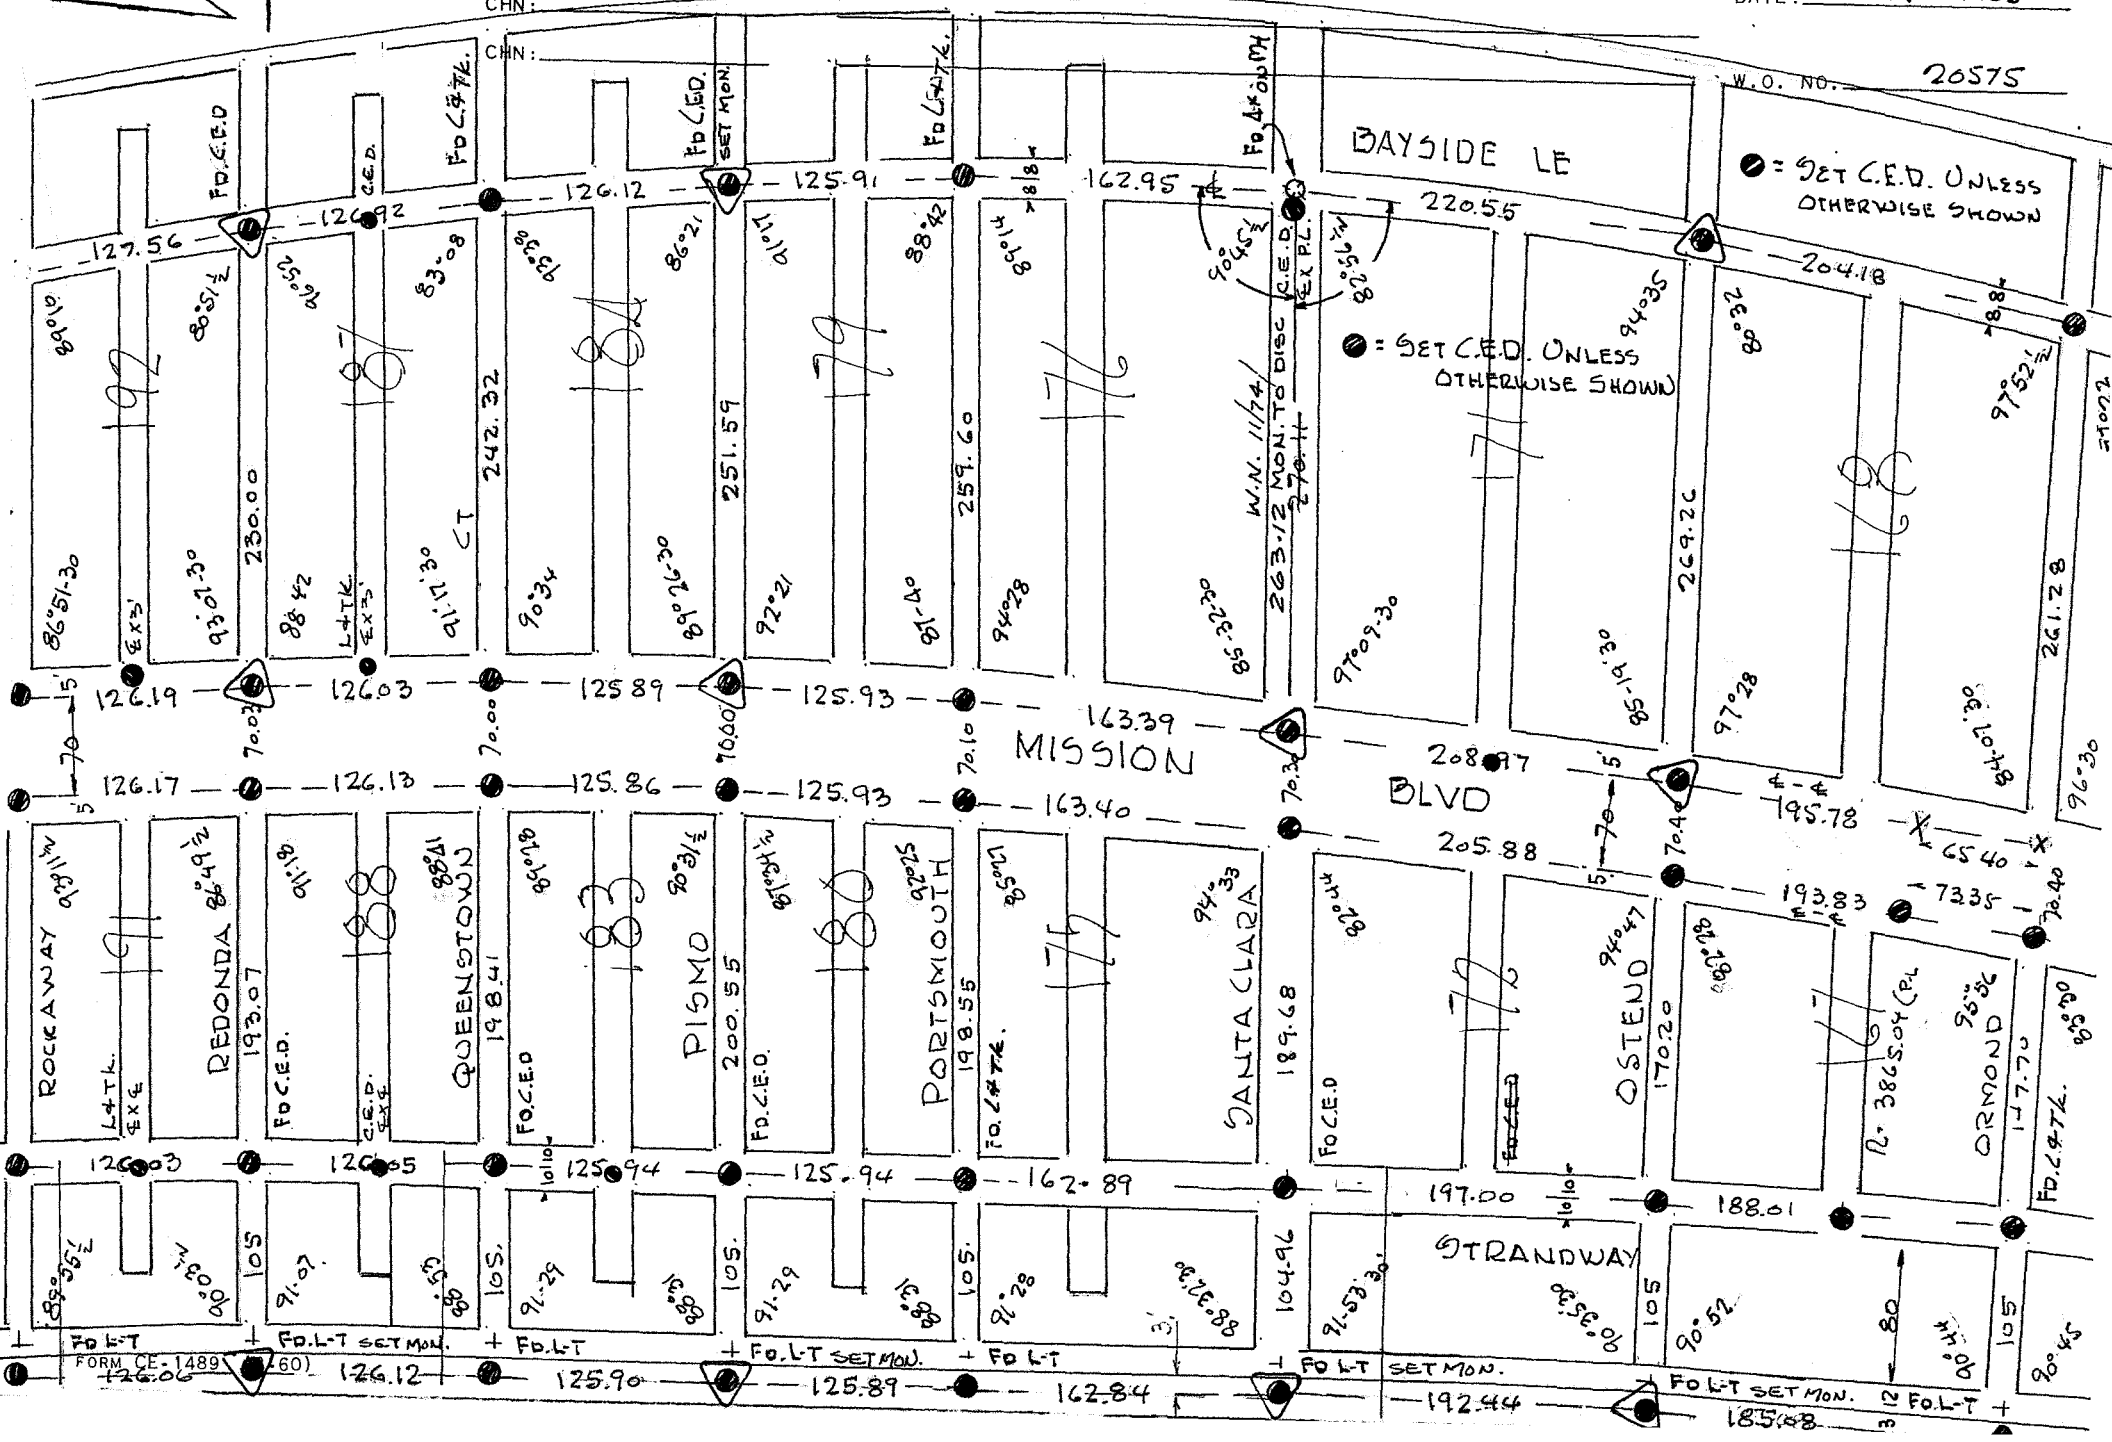

TIE POINTS

CHIEF Baumgartner

ENGINEERING DEPARTMENT FIELD NOTES

SHEET NO. 11 OF 13 SHEETS

INDEX LOCATION: 1692


INSTR: _____

Job Description and Location MISSION BEACH

CHN: _____

CHN: _____

(SEE OPENING
SEE CLOSING BAYSIDE LE
ALLEY 177 TO ALLEY 211

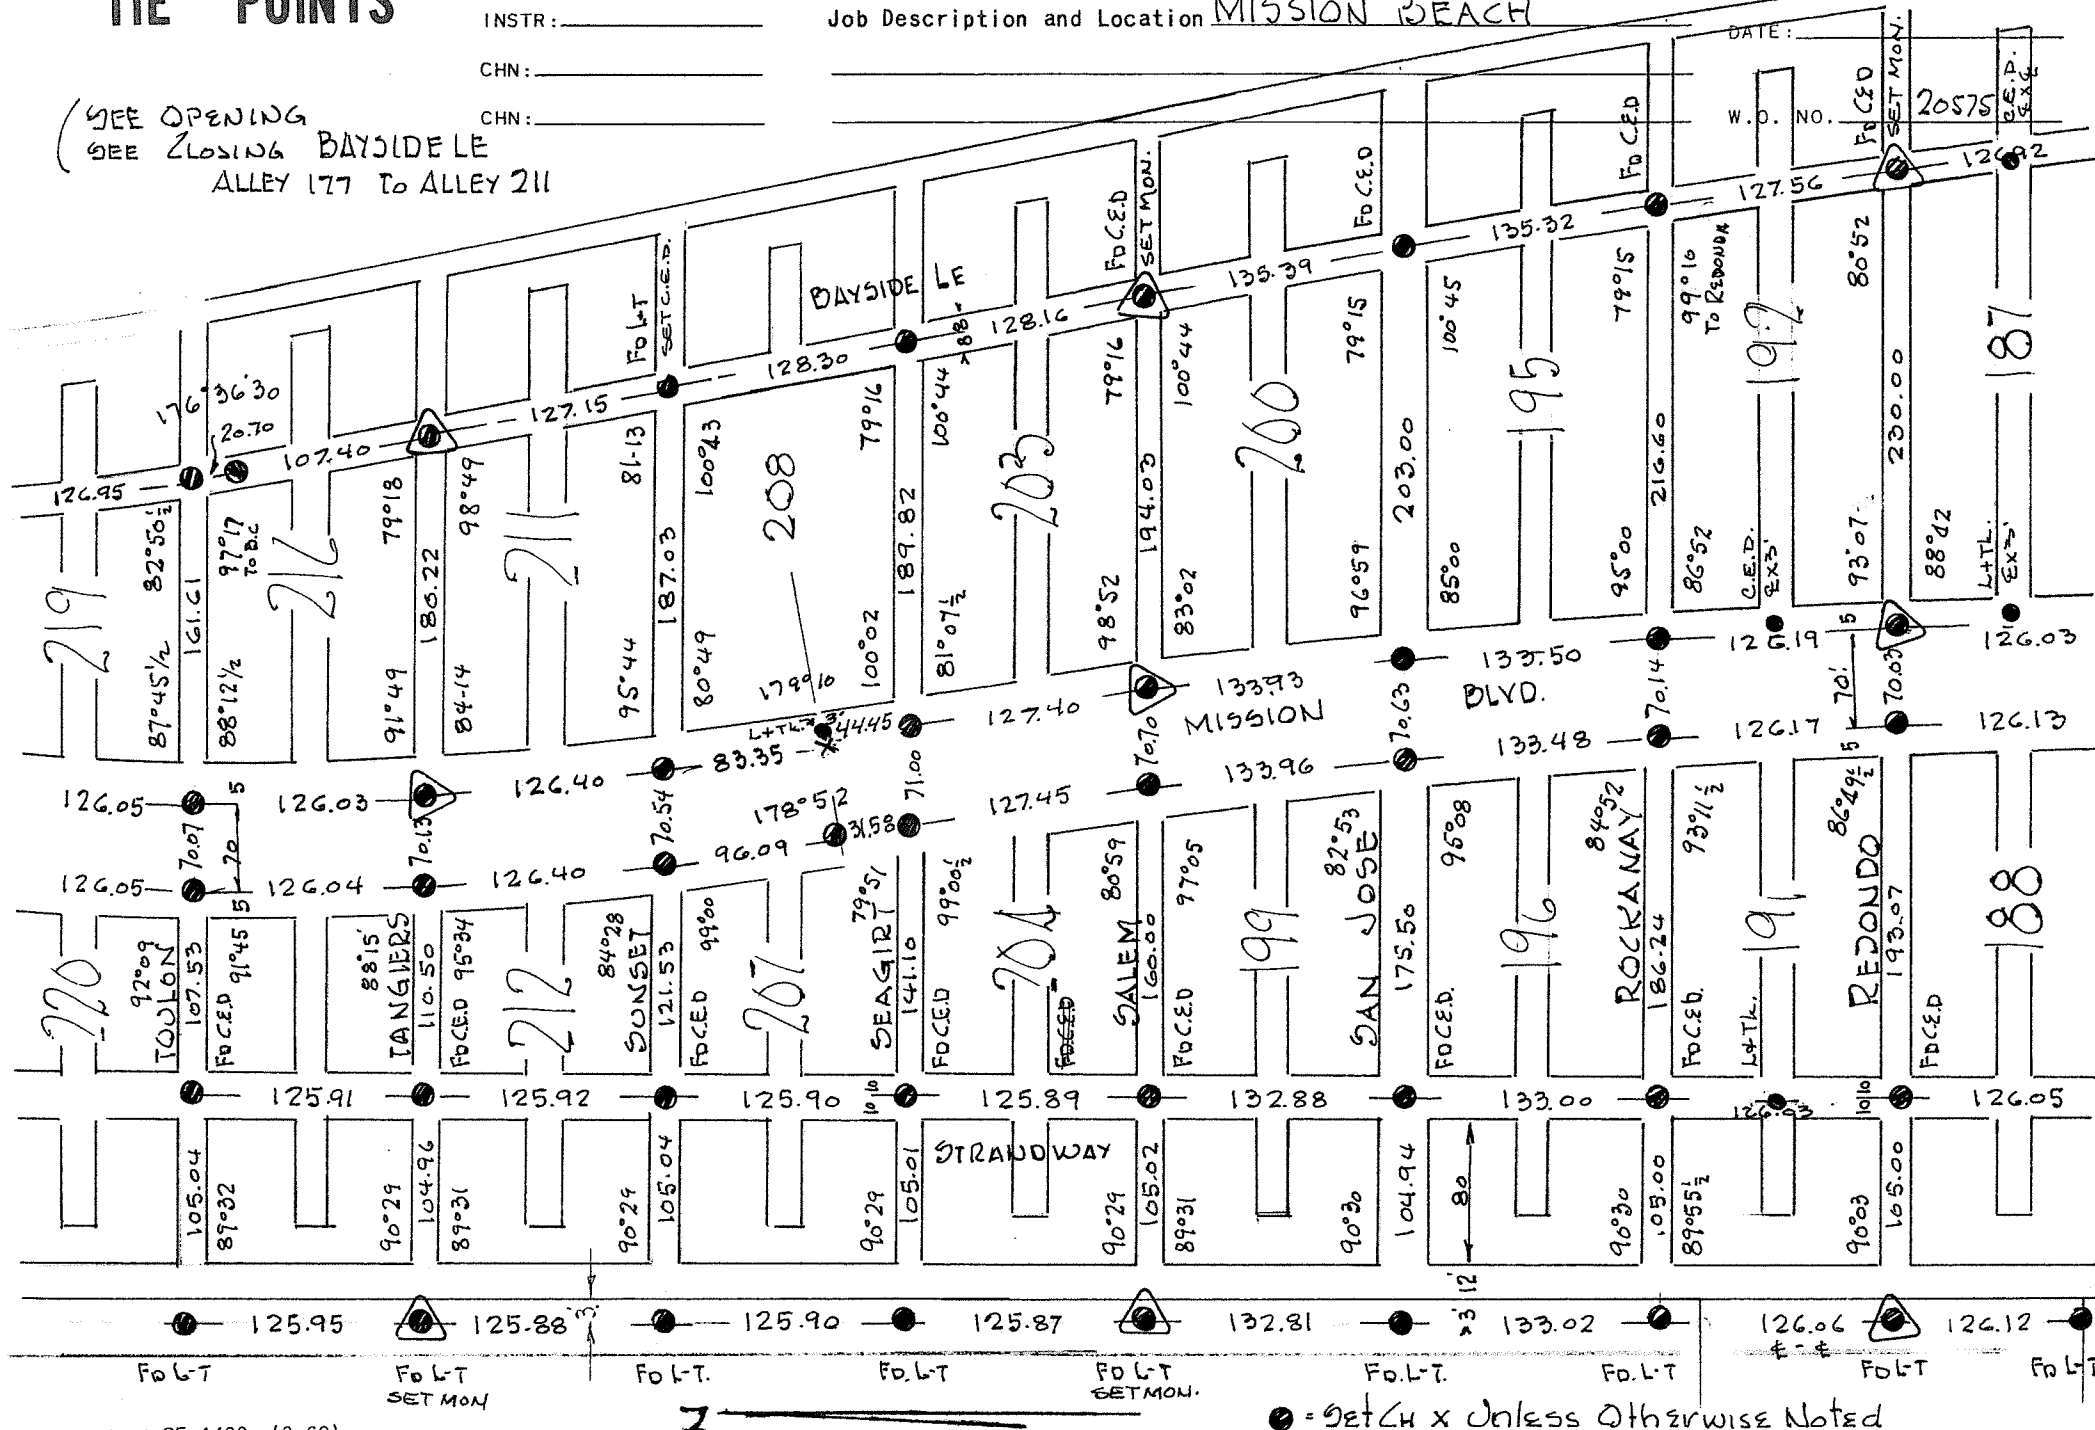

● = SET CH X Unless Otherwise Noted

