



A 3020017-001

DIST	COUNTY	ROUTE	POST MILES
11	SD	209	2.4-3.4


DISTRICT II MAPPING ENGINEER
W. J. Ferre RCE 7467 MAY 18, 1971
DATE

Note: For Continuation of Highway Southerly, see Division of Highways Construction Plan XI-SD-12-SD, Sheet 3 (Revised) of 9, dated August 25, 1934.

CITY OF SAN DIEGO




PUEBLO LANDS OF SAN DIEGO

WOODLAND TERRACE UNIT NO. 2
MAP 2718

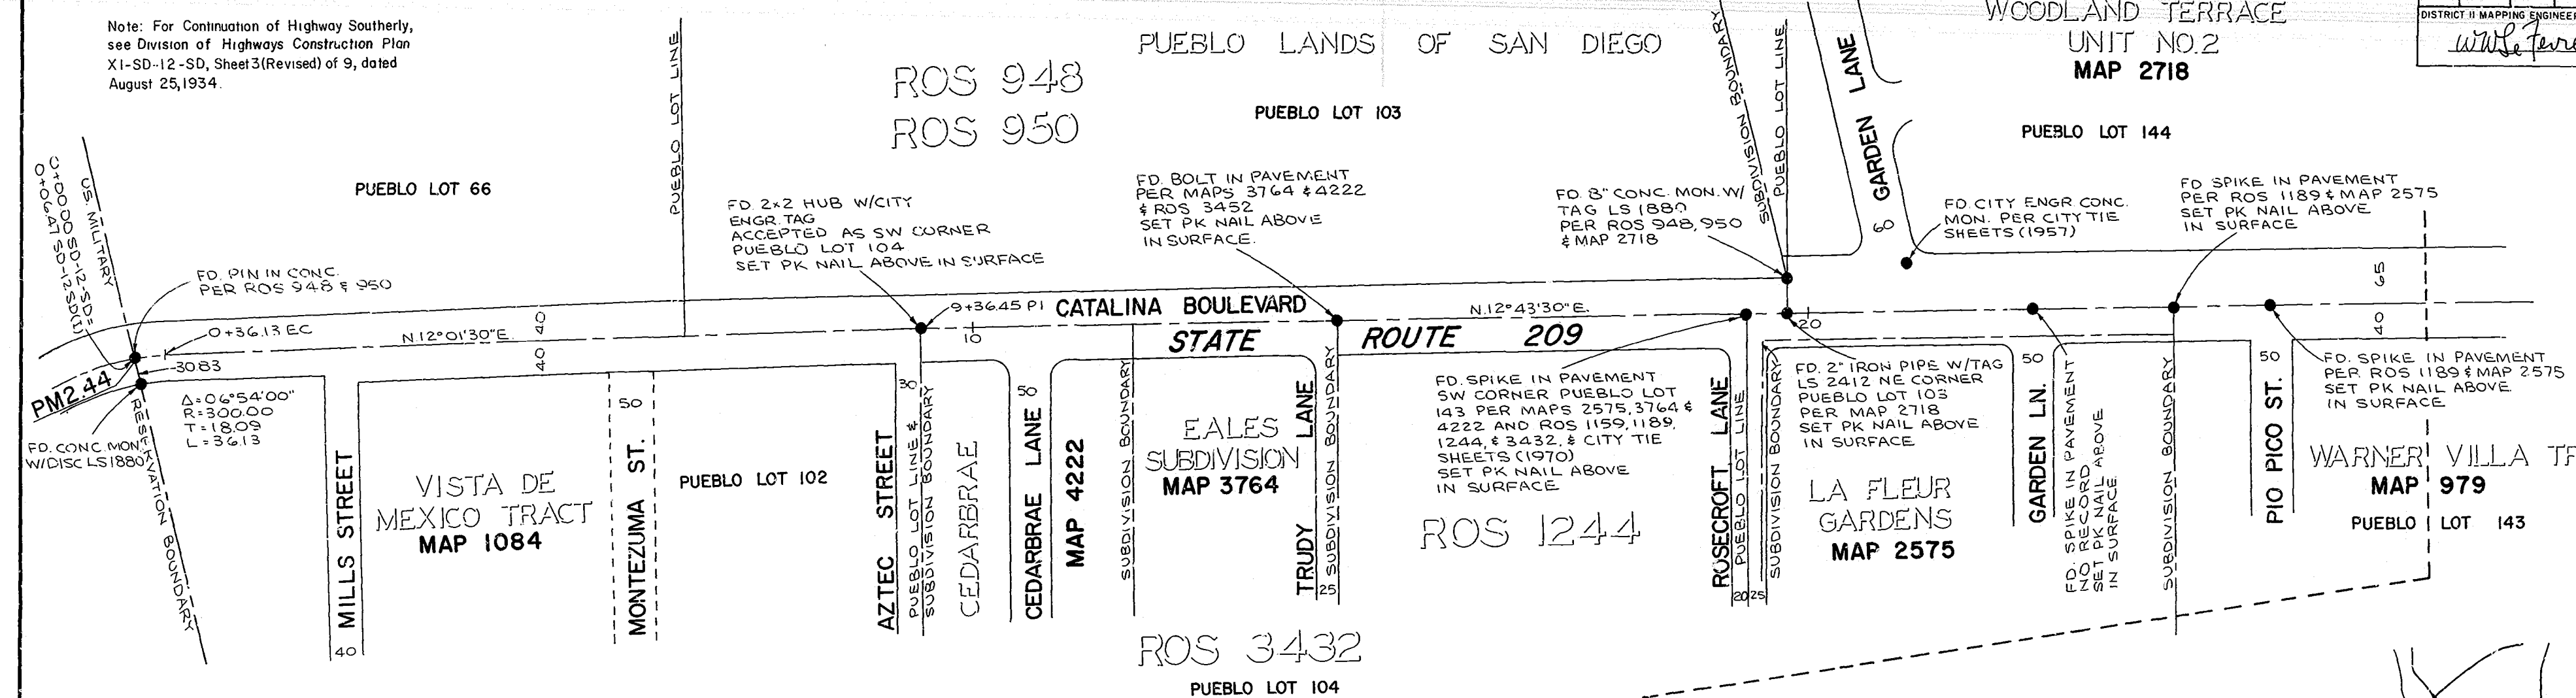

IDENTITY LINE

WOODLAND TERRACE UNIT NO. 1
MAP 2663

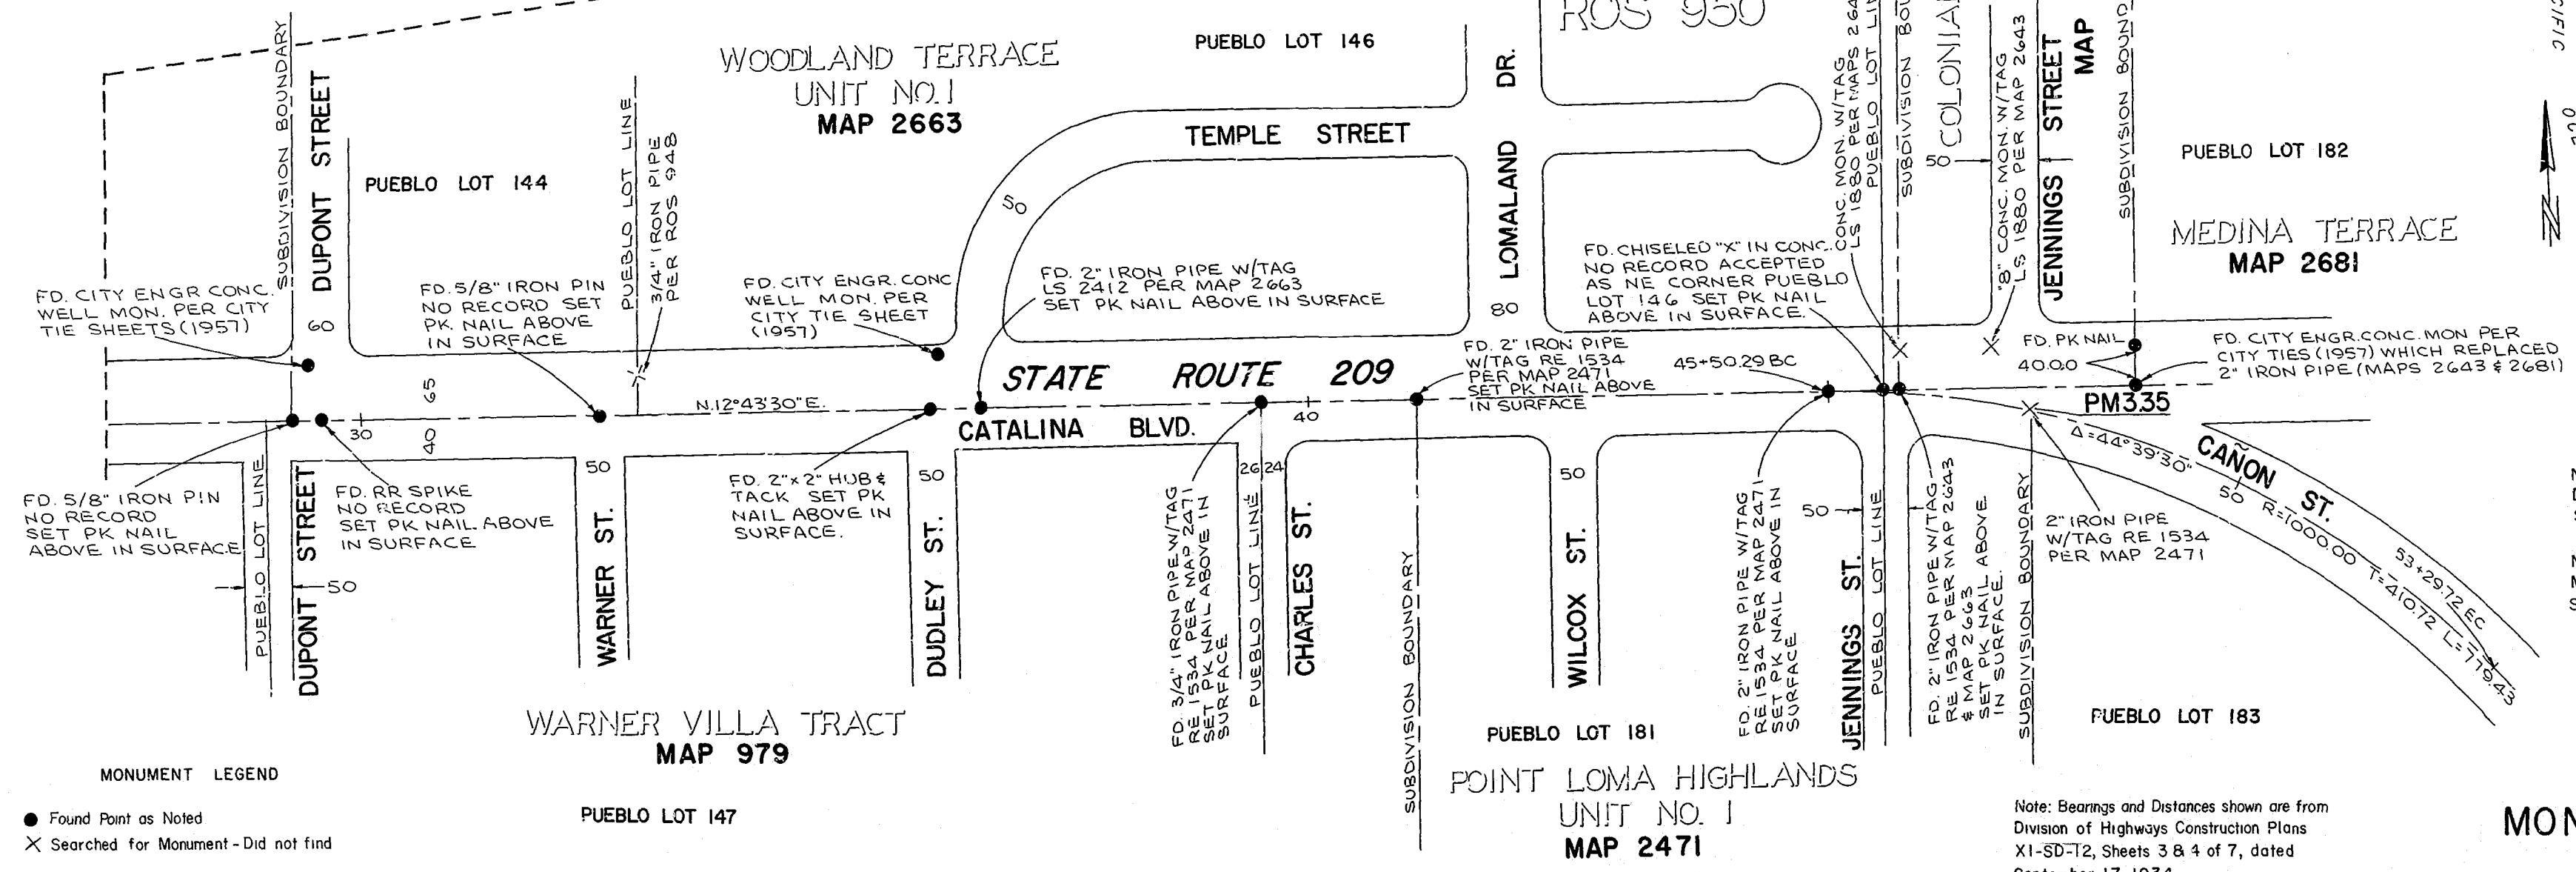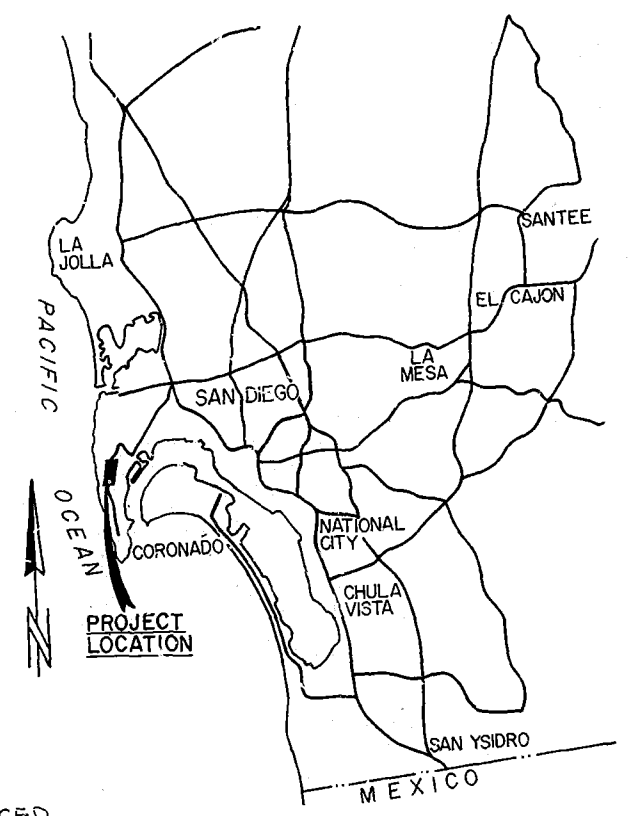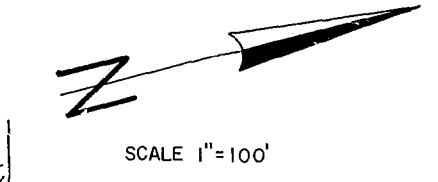

MONUMENT LEGEND
● Found Point as Noted
X Searched for Monument - Did not find

Note: Bearings and Distances shown are from Division of Highways Construction Plans XI-SD-12, Sheets 3 & 4 of 7, dated September 17, 1934

Note: For Continuation of Highway Northerly see Division of Highways Construction Plans XI-SD-12-SD, Sheet 5 of 7, dated September 17, 1934
Note: The purpose of this Survey is to provide Monument Perpetuation after the resurfacing of State Route 209

STATE OF CALIFORNIA
TRANSPORTATION AGENCY
DEPARTMENT OF PUBLIC WORKS
DIVISION OF HIGHWAYS
MONUMENTATION MAP
ROUTE 11-SD-209
MILITARY RESERVATION BOUNDARY TO CAÑON STREET
EXISTING CONDITIONS NOVEMBER 1970

SHEET 1 OF 1
MS 700

PRECISION
JUN 3 1971
MICROFILMED

FILE NUMBER	NAME AND DESCRIPTION
Case 3 *	4.42 State Highway Monumentation Map 11-SD-209 Military Reservation Boundary to Canon Street (1 Sheet)

*Aperture Card