

208-1689

208-1692

210-1692

212-1692

214-1692

2

INDEX NO. 208-1689

TYPE TIE POINTS

DATE 12/61

W.O. 20575

SURVEYOR BAUMGARTNER


DESCRIPTION

"OCEAN BEACH TIE-POINTS"

MICRO-FILMED

FEB 26 1965

(NEW JACKET, 8/85 lec)

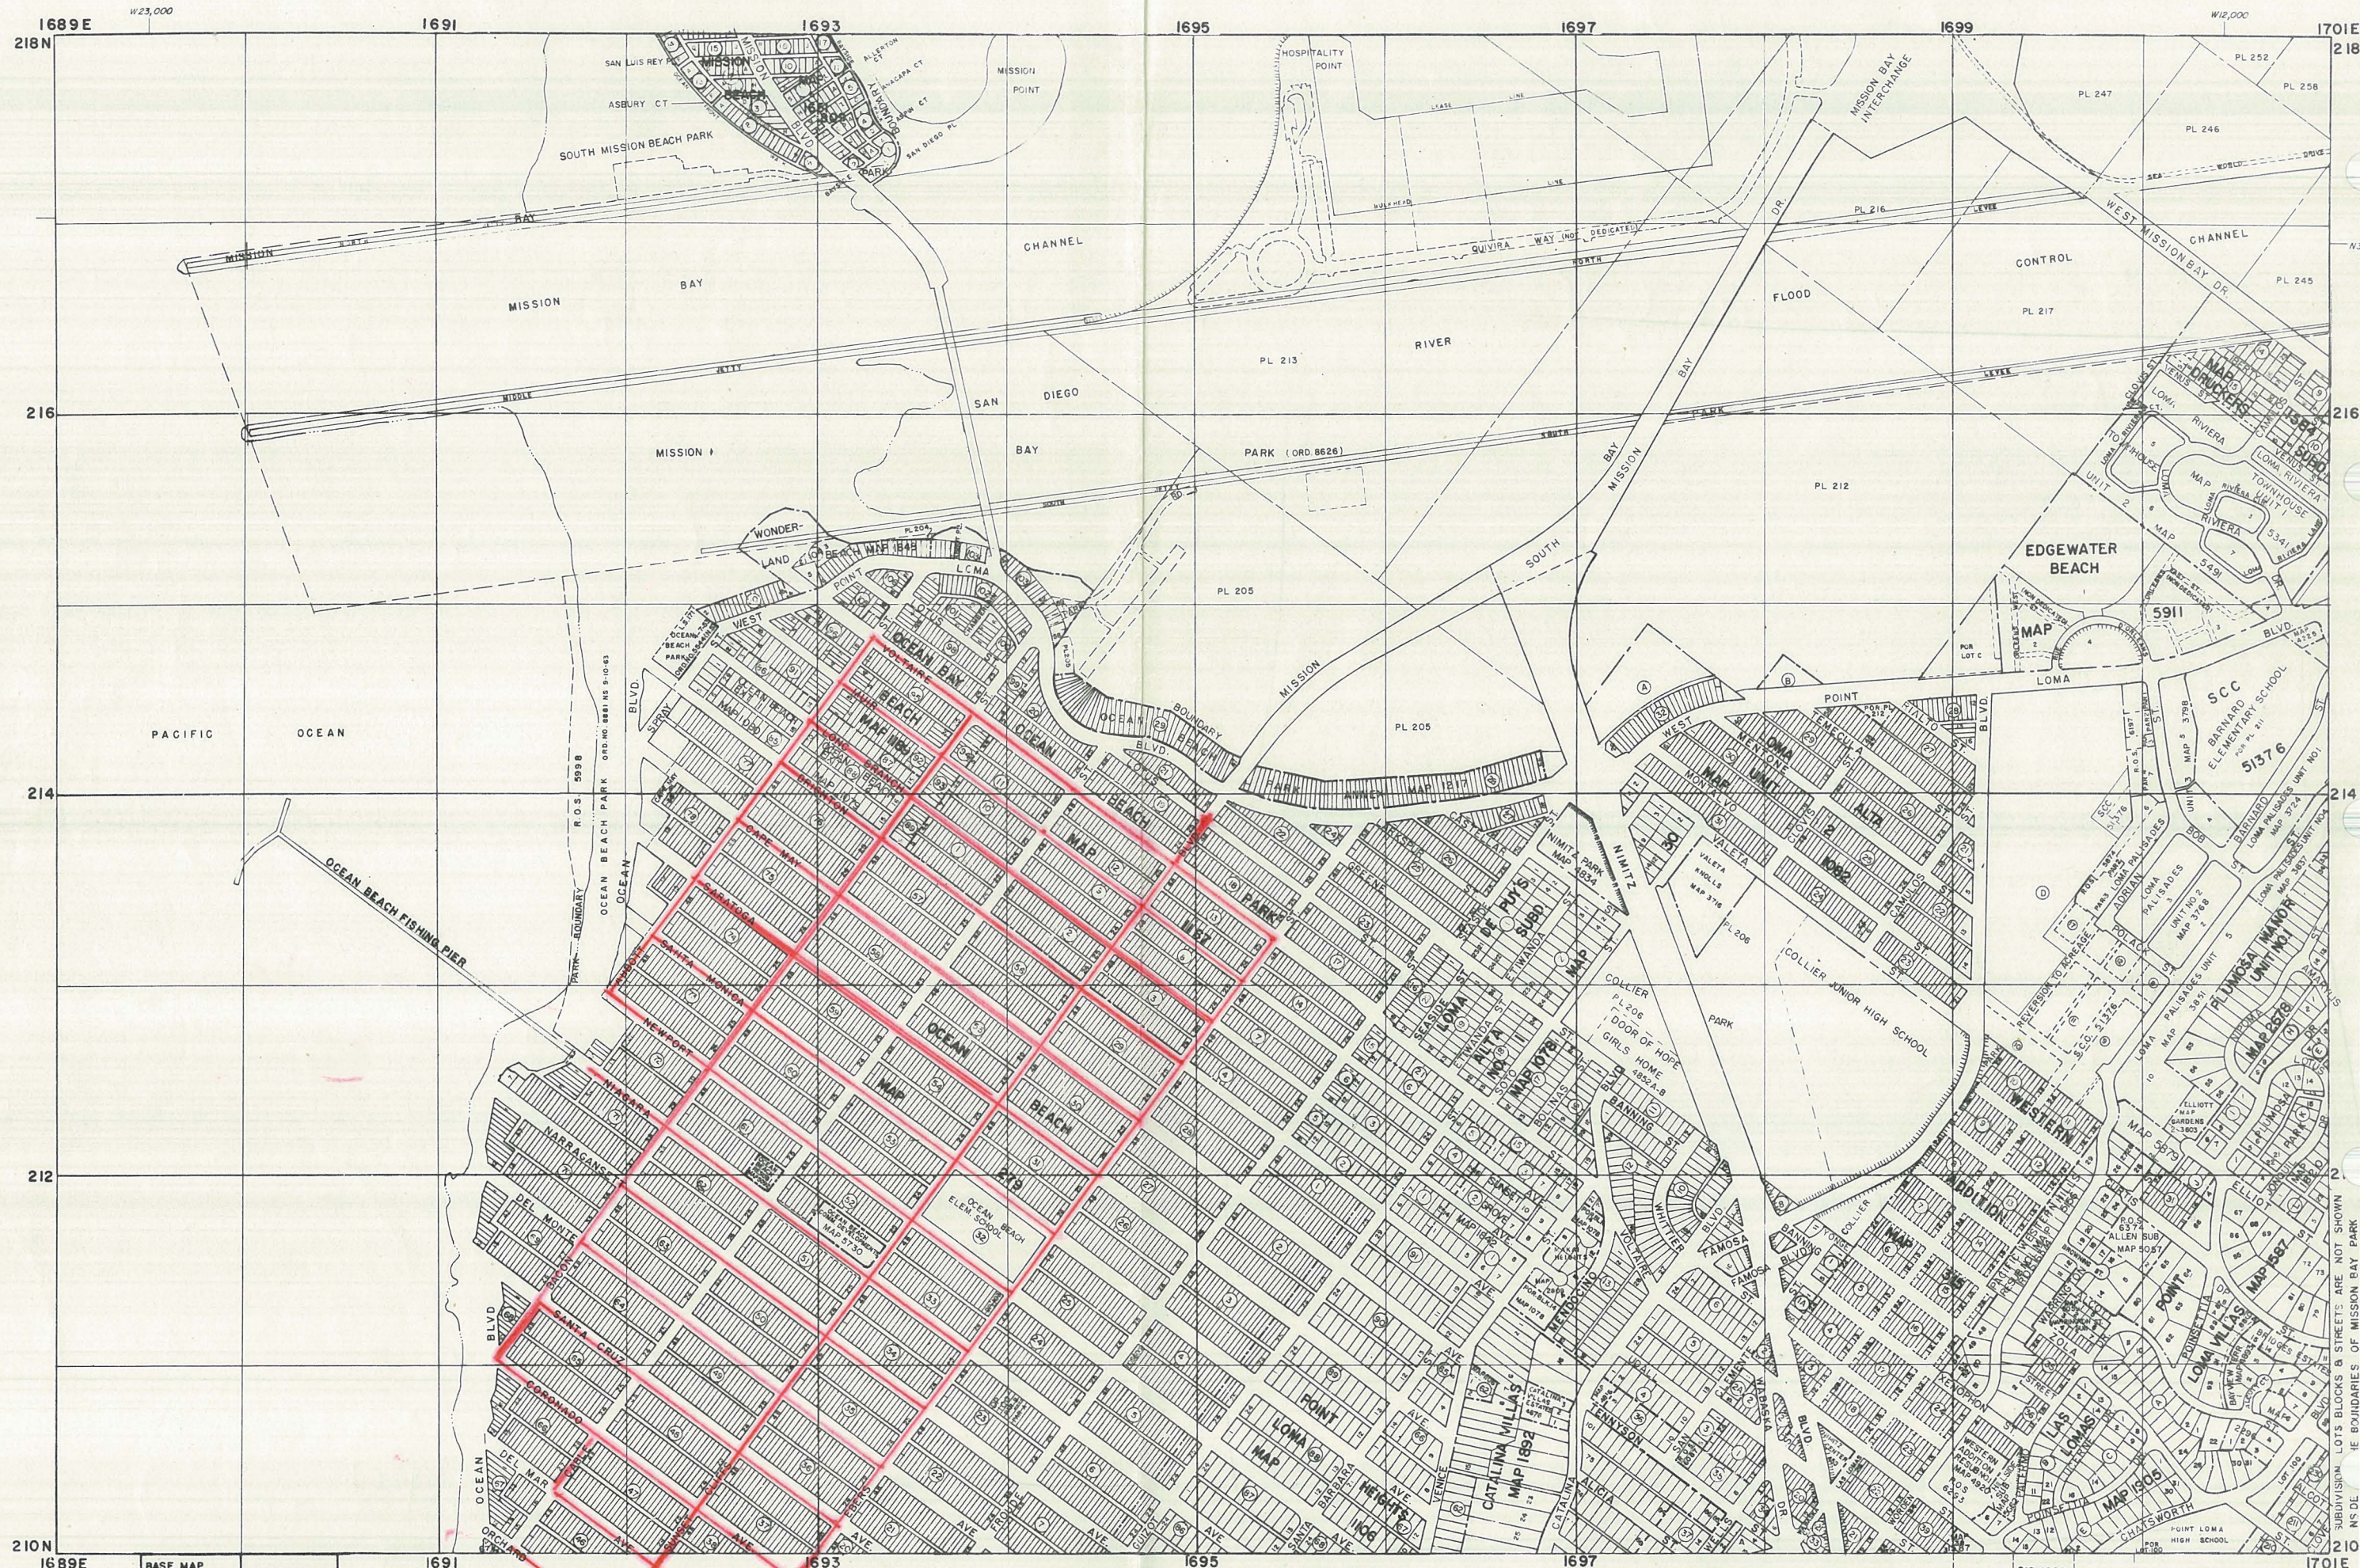

BASE MAP	
DRAWN: 9-67	
REVISED:	
8-14-67	

OCT 1 - 1967

CITY OF SAN DIEGO, CALIFORNIA
SCALE 1 INCH = 800 FEET
DATUM IS MEAN SEA LEVEL

218-1689	210-1701
202-1689	

210-1689

208-1689

208-
1689

1689E
210N

1691

1693

1695

1697

1701E

208

206

204

202N

1689E

1691

1693

1695

1697

1701E

BASE MAP
DATE DRAWN 7-20-60
REVISED 1-1-67

APR 1 - 1967

CITY OF SAN DIEGO, CALIFORNIA

SCALE 1 INCH = 800 FEET
DATUM IS MEAN SEA LEVEL

210-1689
202-1701
194-1688

202-1689

PACIFIC OCEAN

SAN DIEGO BAY



TIE POINTS

CHIEF: Daumgarbner

INSTR: Gaady

CHN: Uash

CHN: _____

CITY OF SAN DIEGO

ENGINEERING DEPARTMENT FIELD NOTES

Job Description and Location OCEAN BEACH

TIE POINTS

SHEET NO. 1 SHEETS

INDEX LOCATION: B-19

208-1689

DATE: 12-61



214-1692

W.O. NO. 20575


INDEXED
FEB 19 1962

FOR ABBOTT ST. SEE NOTES
BY CHIPMAN 212-1689 5-26-69


W. Point Lot 1

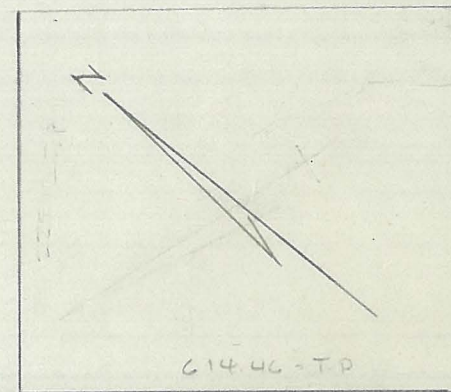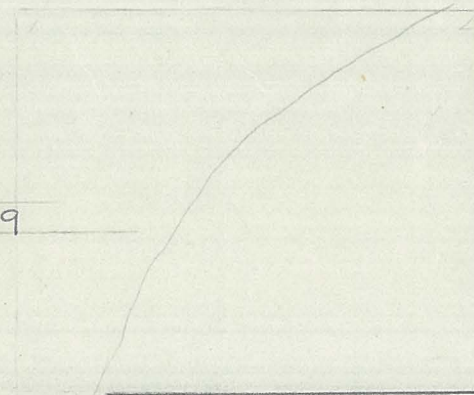

LOTUS

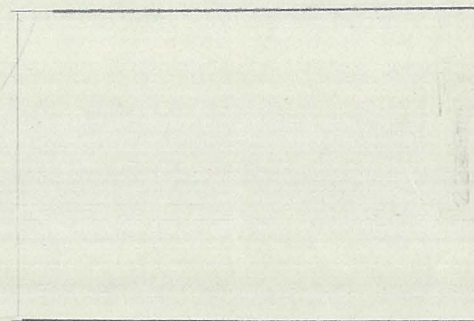



ABBOTT

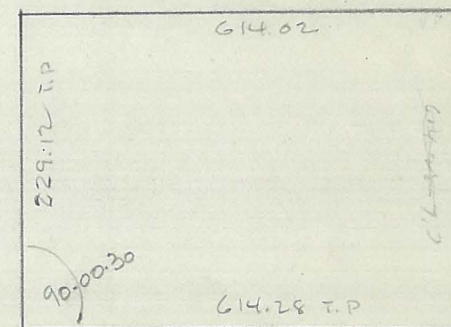

BACON

VOLTAIRE

660.40

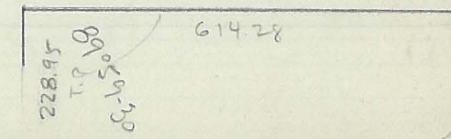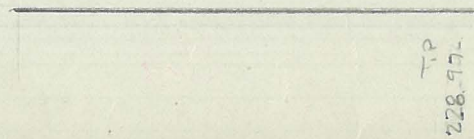

TIE POINTS

CITY OF SAN DIEGO

SHEET NO. 2 OF 13 SHEETS

CHIEF: BAUMGARTNER

ENGINEERING DEPARTMENT FIELD NOTES

INDEX LOCATION: B-19

INSTR: GADDY

Job Description and Location OCEAN BEACH


DATE: 11-19-61

CHN: NASH

THE POINTS

CHN : _____

W.O. NO. 20575

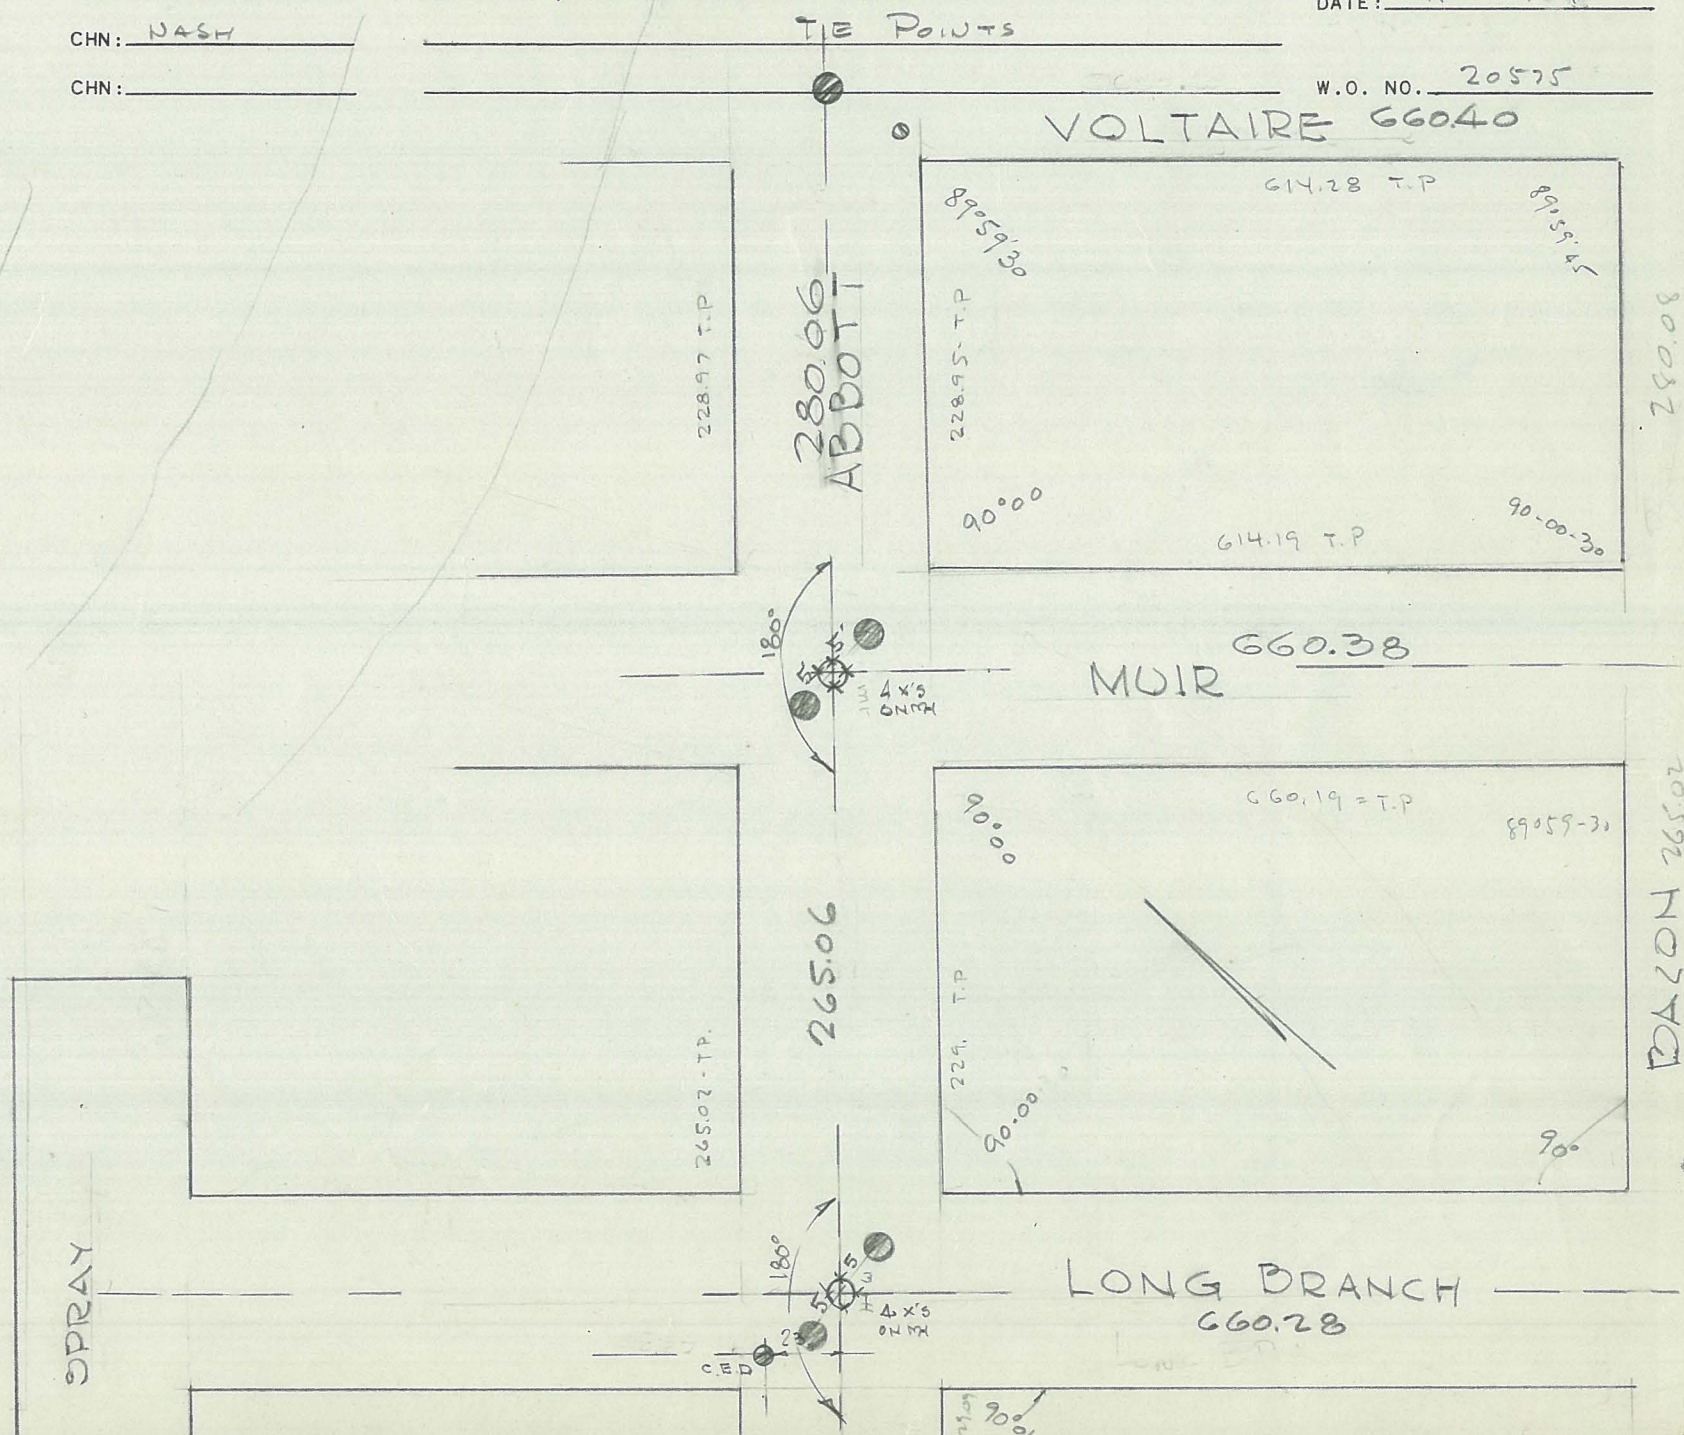

TIE POINTS

CHIEF: Baumgartner

INSTR: Guddy

CHN: Nash

CHN: _____

CITY OF SAN DIEGO

ENGINEERING DEPARTMENT FIELD NOTES

Job Description and Location OCEAN BEACH

TIE POINTS


SHEET NO. 3 13 SHEETS

INDEX LOCATION: B-19

DATE: 12-61

212-1692

W.O. NO. 20575

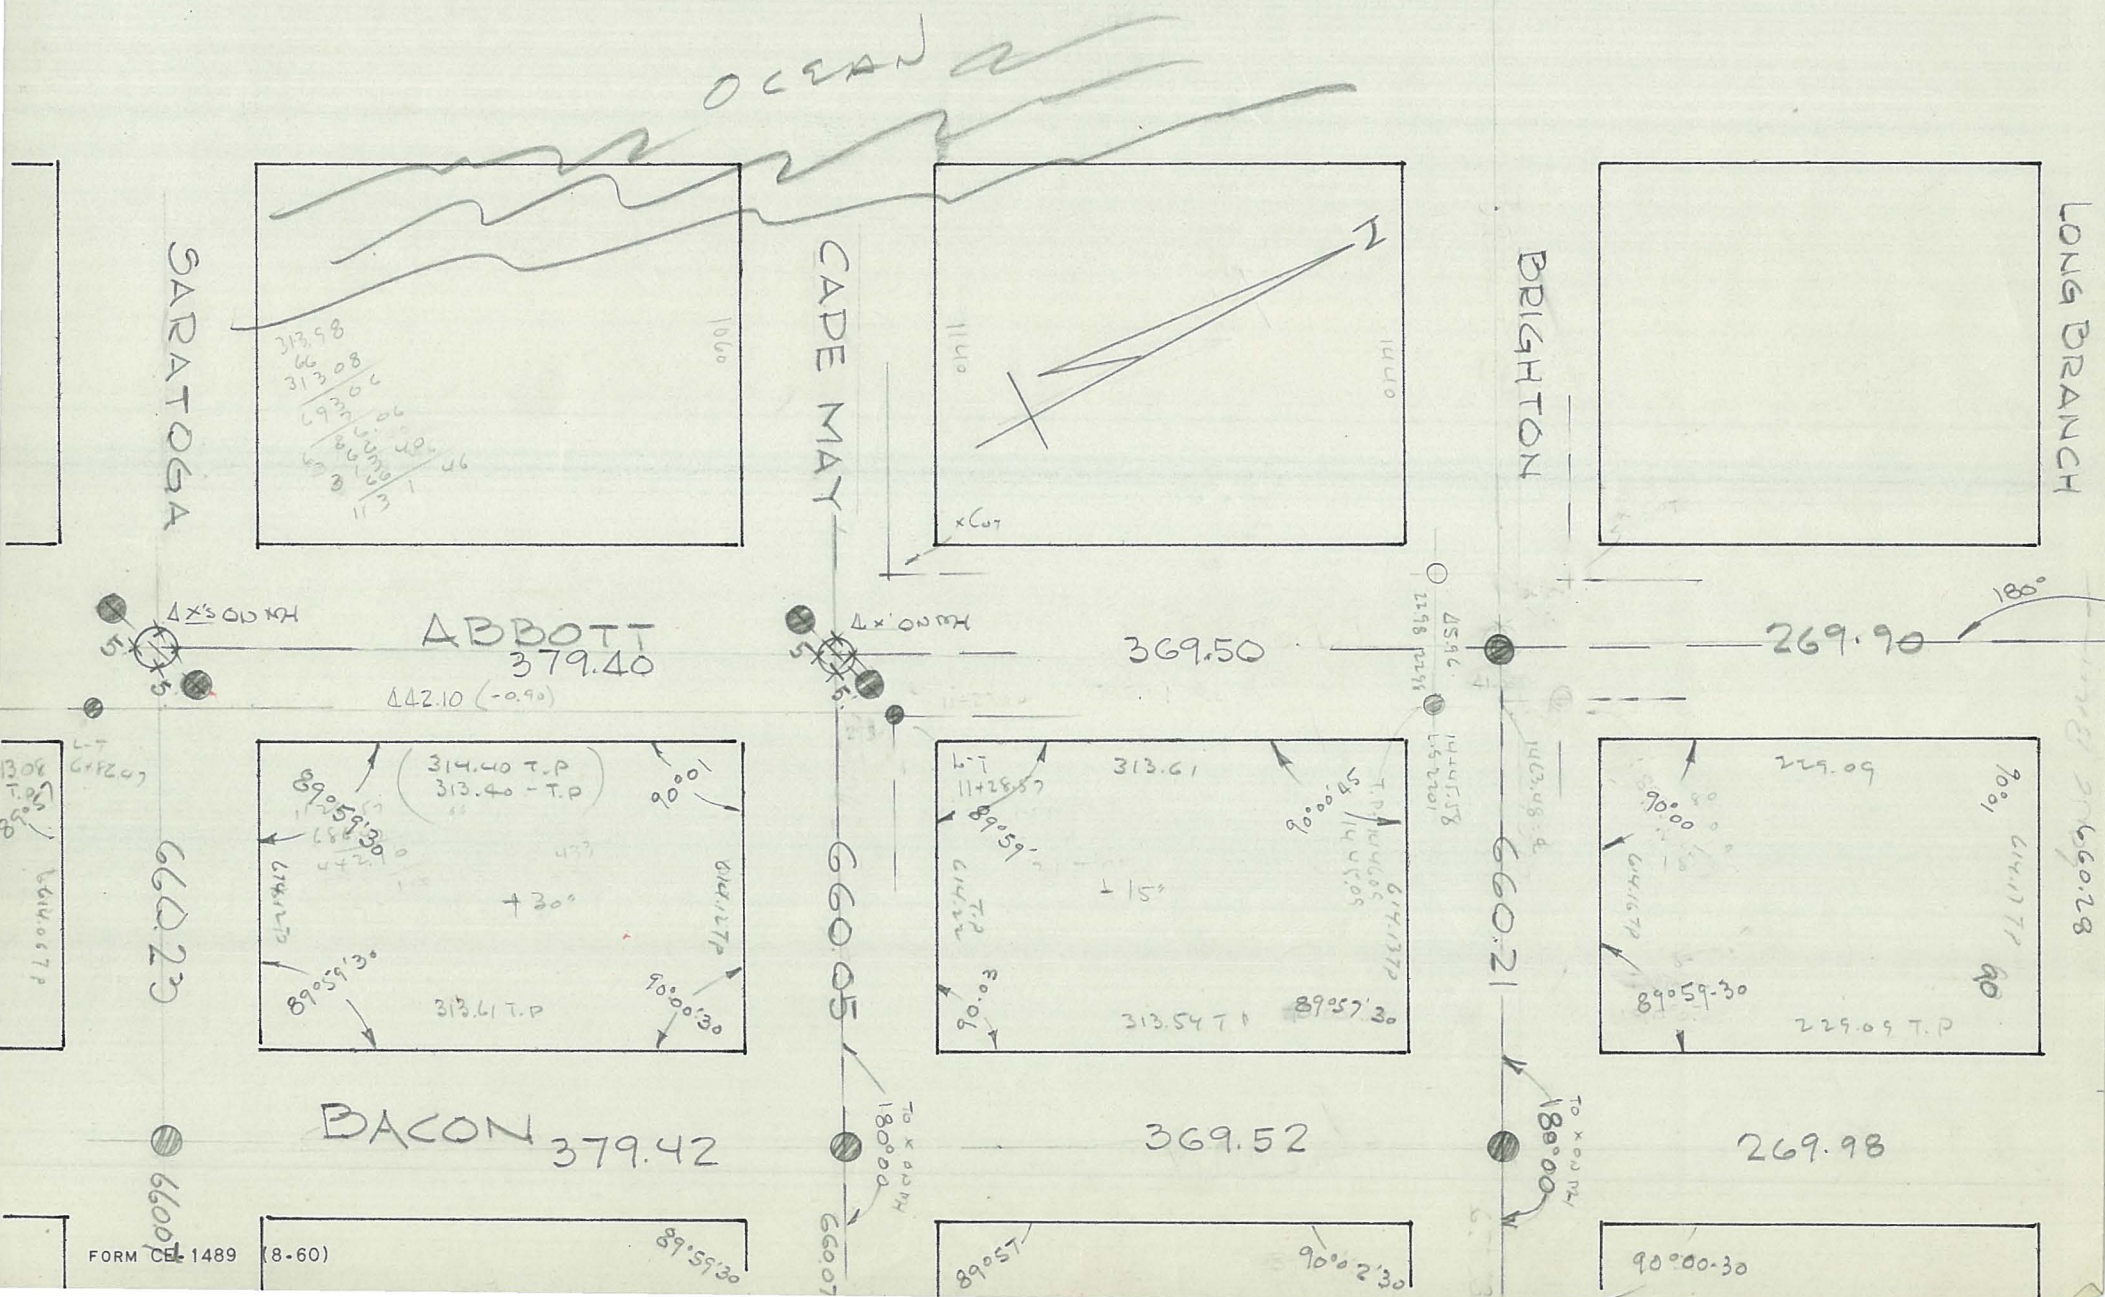

TIE POINTS

CHIEF: Baumgartner

INSTR: Gaddy

CHN: Nash

CHN: _____

CITY OF SAN DIEGO

ENGINEERING DEPARTMENT FIELD NOTES

Job Description and Location OCEAN BEACH


TIE POINTS

SHEET NO. 4 OF 13 SHEETS

INDEX LOCATION: B 19

DATE: 12 - 61

W.O. NO. 20575

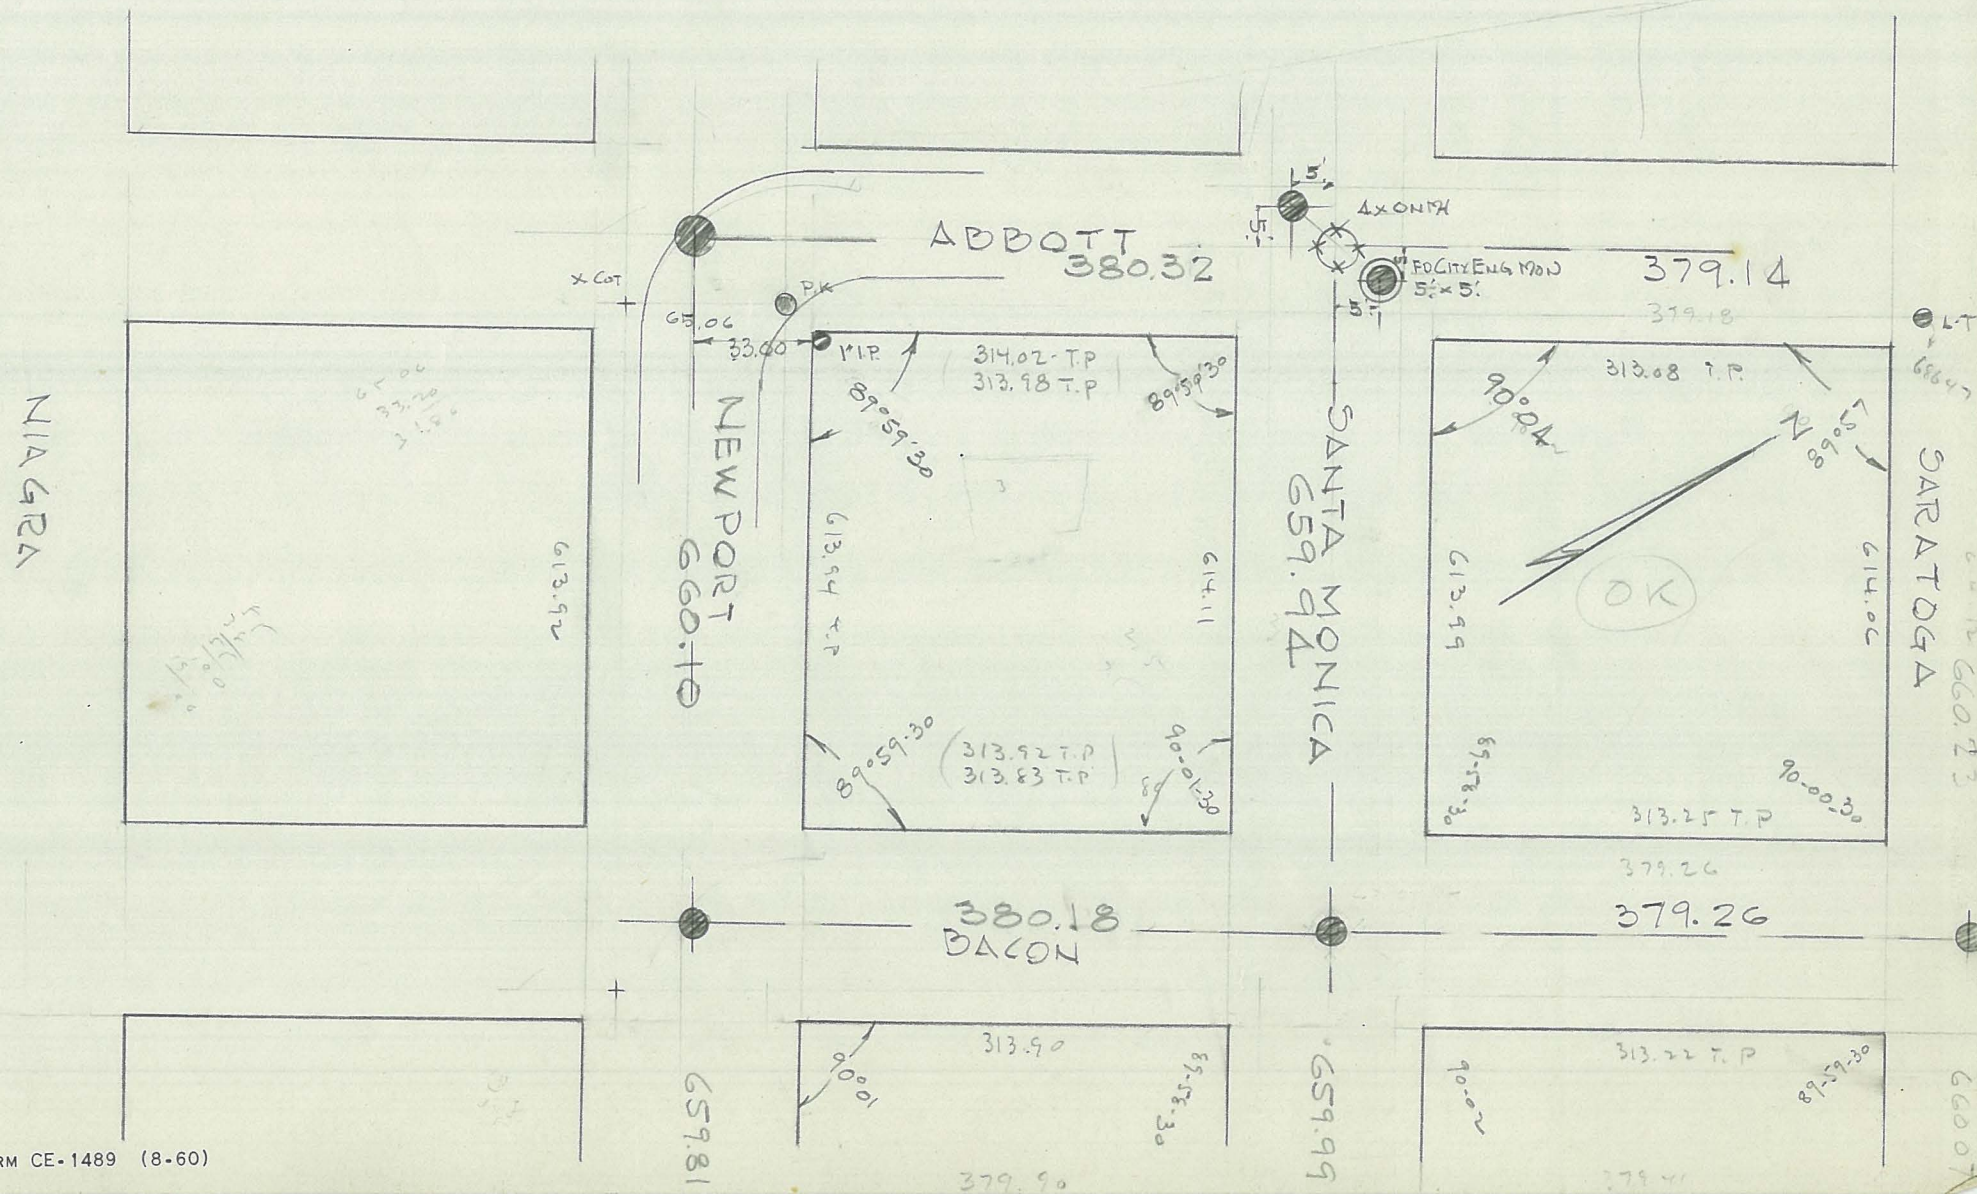

Job Description and Location OCEAN BEACH

CHN: _____

TIE POINTS



TIE POINTS

CHIEF: Daumgartner

INSTR: Gaddy

CHN: Nash

CHN: _____ F

CITY OF SAN DIEGO

ENGINEERING DEPARTMENT FIELD NOTES

Job Description and Location OCEAN BEACH


TIE POINTS

SHEET NO. 1 OF 1 SHEETS

INDEX LOCATION: 15-19


DATE: 12-61

W.O. NO. 20575 61

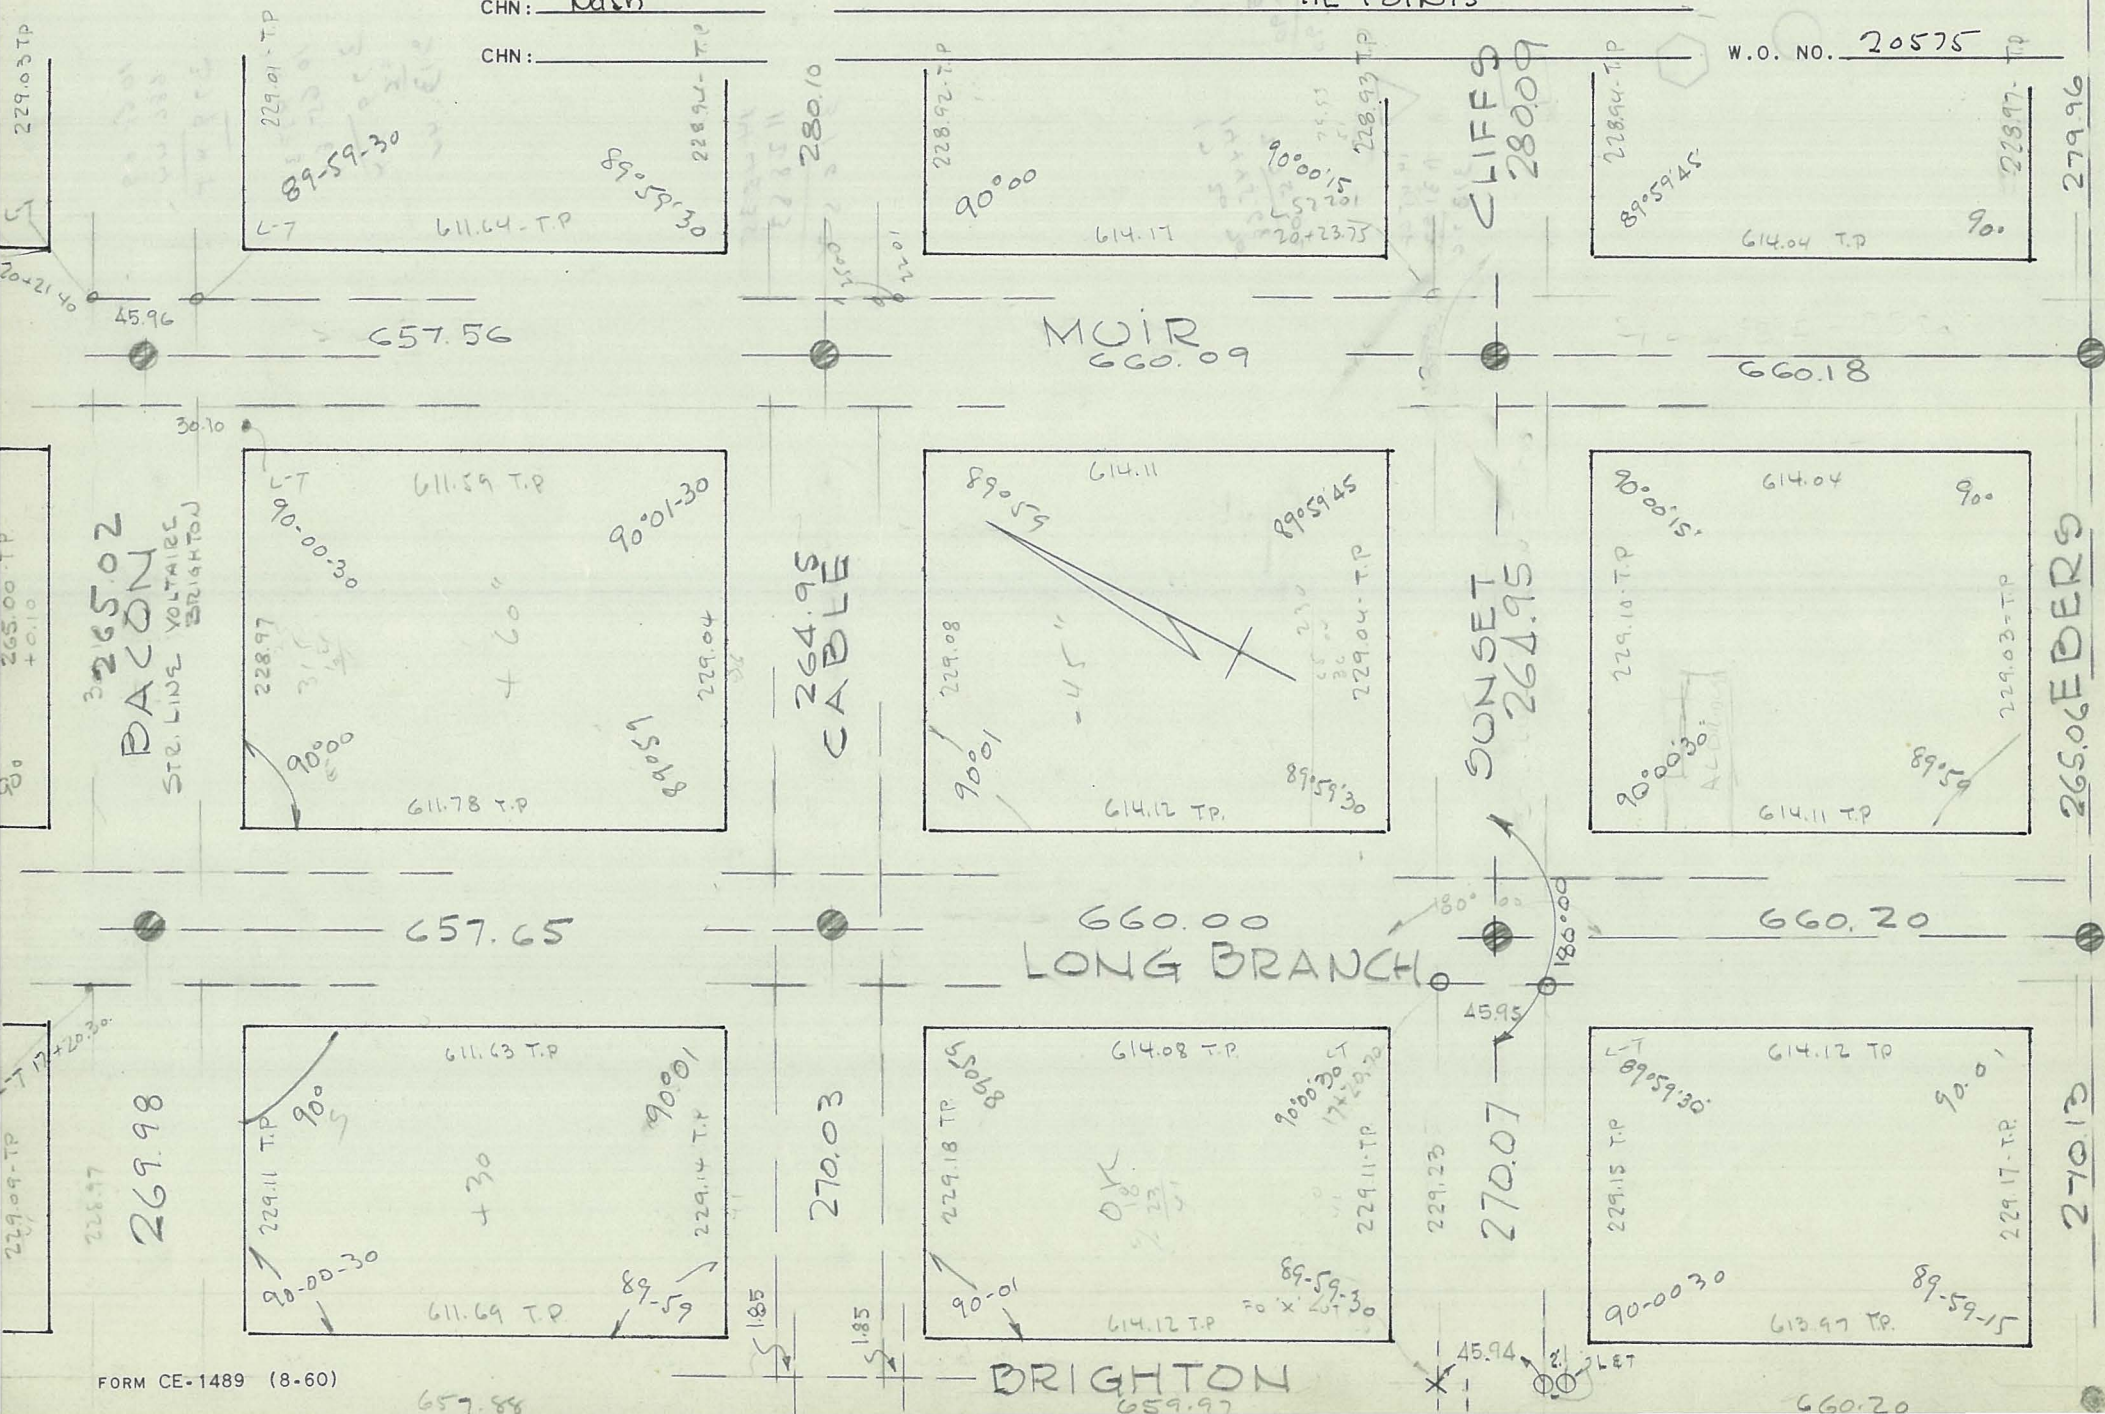

CHN : _____

W.O. NO. 20575

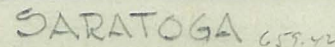

CHIEF: Baumgartner

INSTR: Gaddy


Nash

CHN:

5
C
H

Job Description and Location OCEAN BEACH

ENGINEERING DEPARTMENT FIELD NOTES

 

INDEX LOCATION: B 19
208-1692
 DATE: 12-61

DATE: 12-61

W.O. NO. 20575

W.O. NO. 20575



DEL MAR

TIE POINTS

CHIEF Paumgartner
 INSTR. Gaddy
 CHN: Nash
 CHN: _____

CITY OF SAN DIEGO

ENGINEERING DEPARTMENT FIELD NOTES

Job Description and Location OCEAN BEACH

SHEET NO. 12 SHEETS

INDEX LOCATION: B 19

DATE: 12-61

W.O. NO. 20575

BACON

DELMAR

ORCHARD

PESCADERO

377.60

660.16

379.80

CABLE

660.35

377.72

379.75

SUNSET

658.55

658.43

379.56

658.25

377.70

379.77

379.56

379.56

379.56

TIE POINTS

CITY OF SAN DIEGO

SHEET NO. 13 SHEETS 17

CHIEF: Daumgartner

ENGINEERING DEPARTMENT FIELD NOTES

INDEX LOCATION: B 19

INSTR: Gaddy

Job Description and Location OCEAN BEACH

DATE: DEC 1961

CHN: Nash

TIE POINTS

W.O. NO. 20575

