



P.L. 1258

Total Acres in P.L.	139.23
" " " La Jolla Strand	39.84
" " South of La Jolla Strand and West of R.R. of W. including boulevard (Scripps)	39.79
Total Acres in Boulevard	3.00 Ac.
" " " R.R. of W.	220
Total Acres in Gassen prop east of R.R. of W.	57.40
	139.23
	139.23

MICROFILMED
DEC 10 1963

39.84 Ac.
West of R.R. of W.
La Jolla Strand

39.79 Ac.
West of R.R. of W.
Mrs E.W. Scripps

Col. Gassen
East of R.R. of W.
57.4 Ac.


$\Delta = 21^{\circ} 28' 26''$
Radius to Center of
Blvd. = 3424.45'

13870-6-h

E-258 67-1528

INDEXED

1963

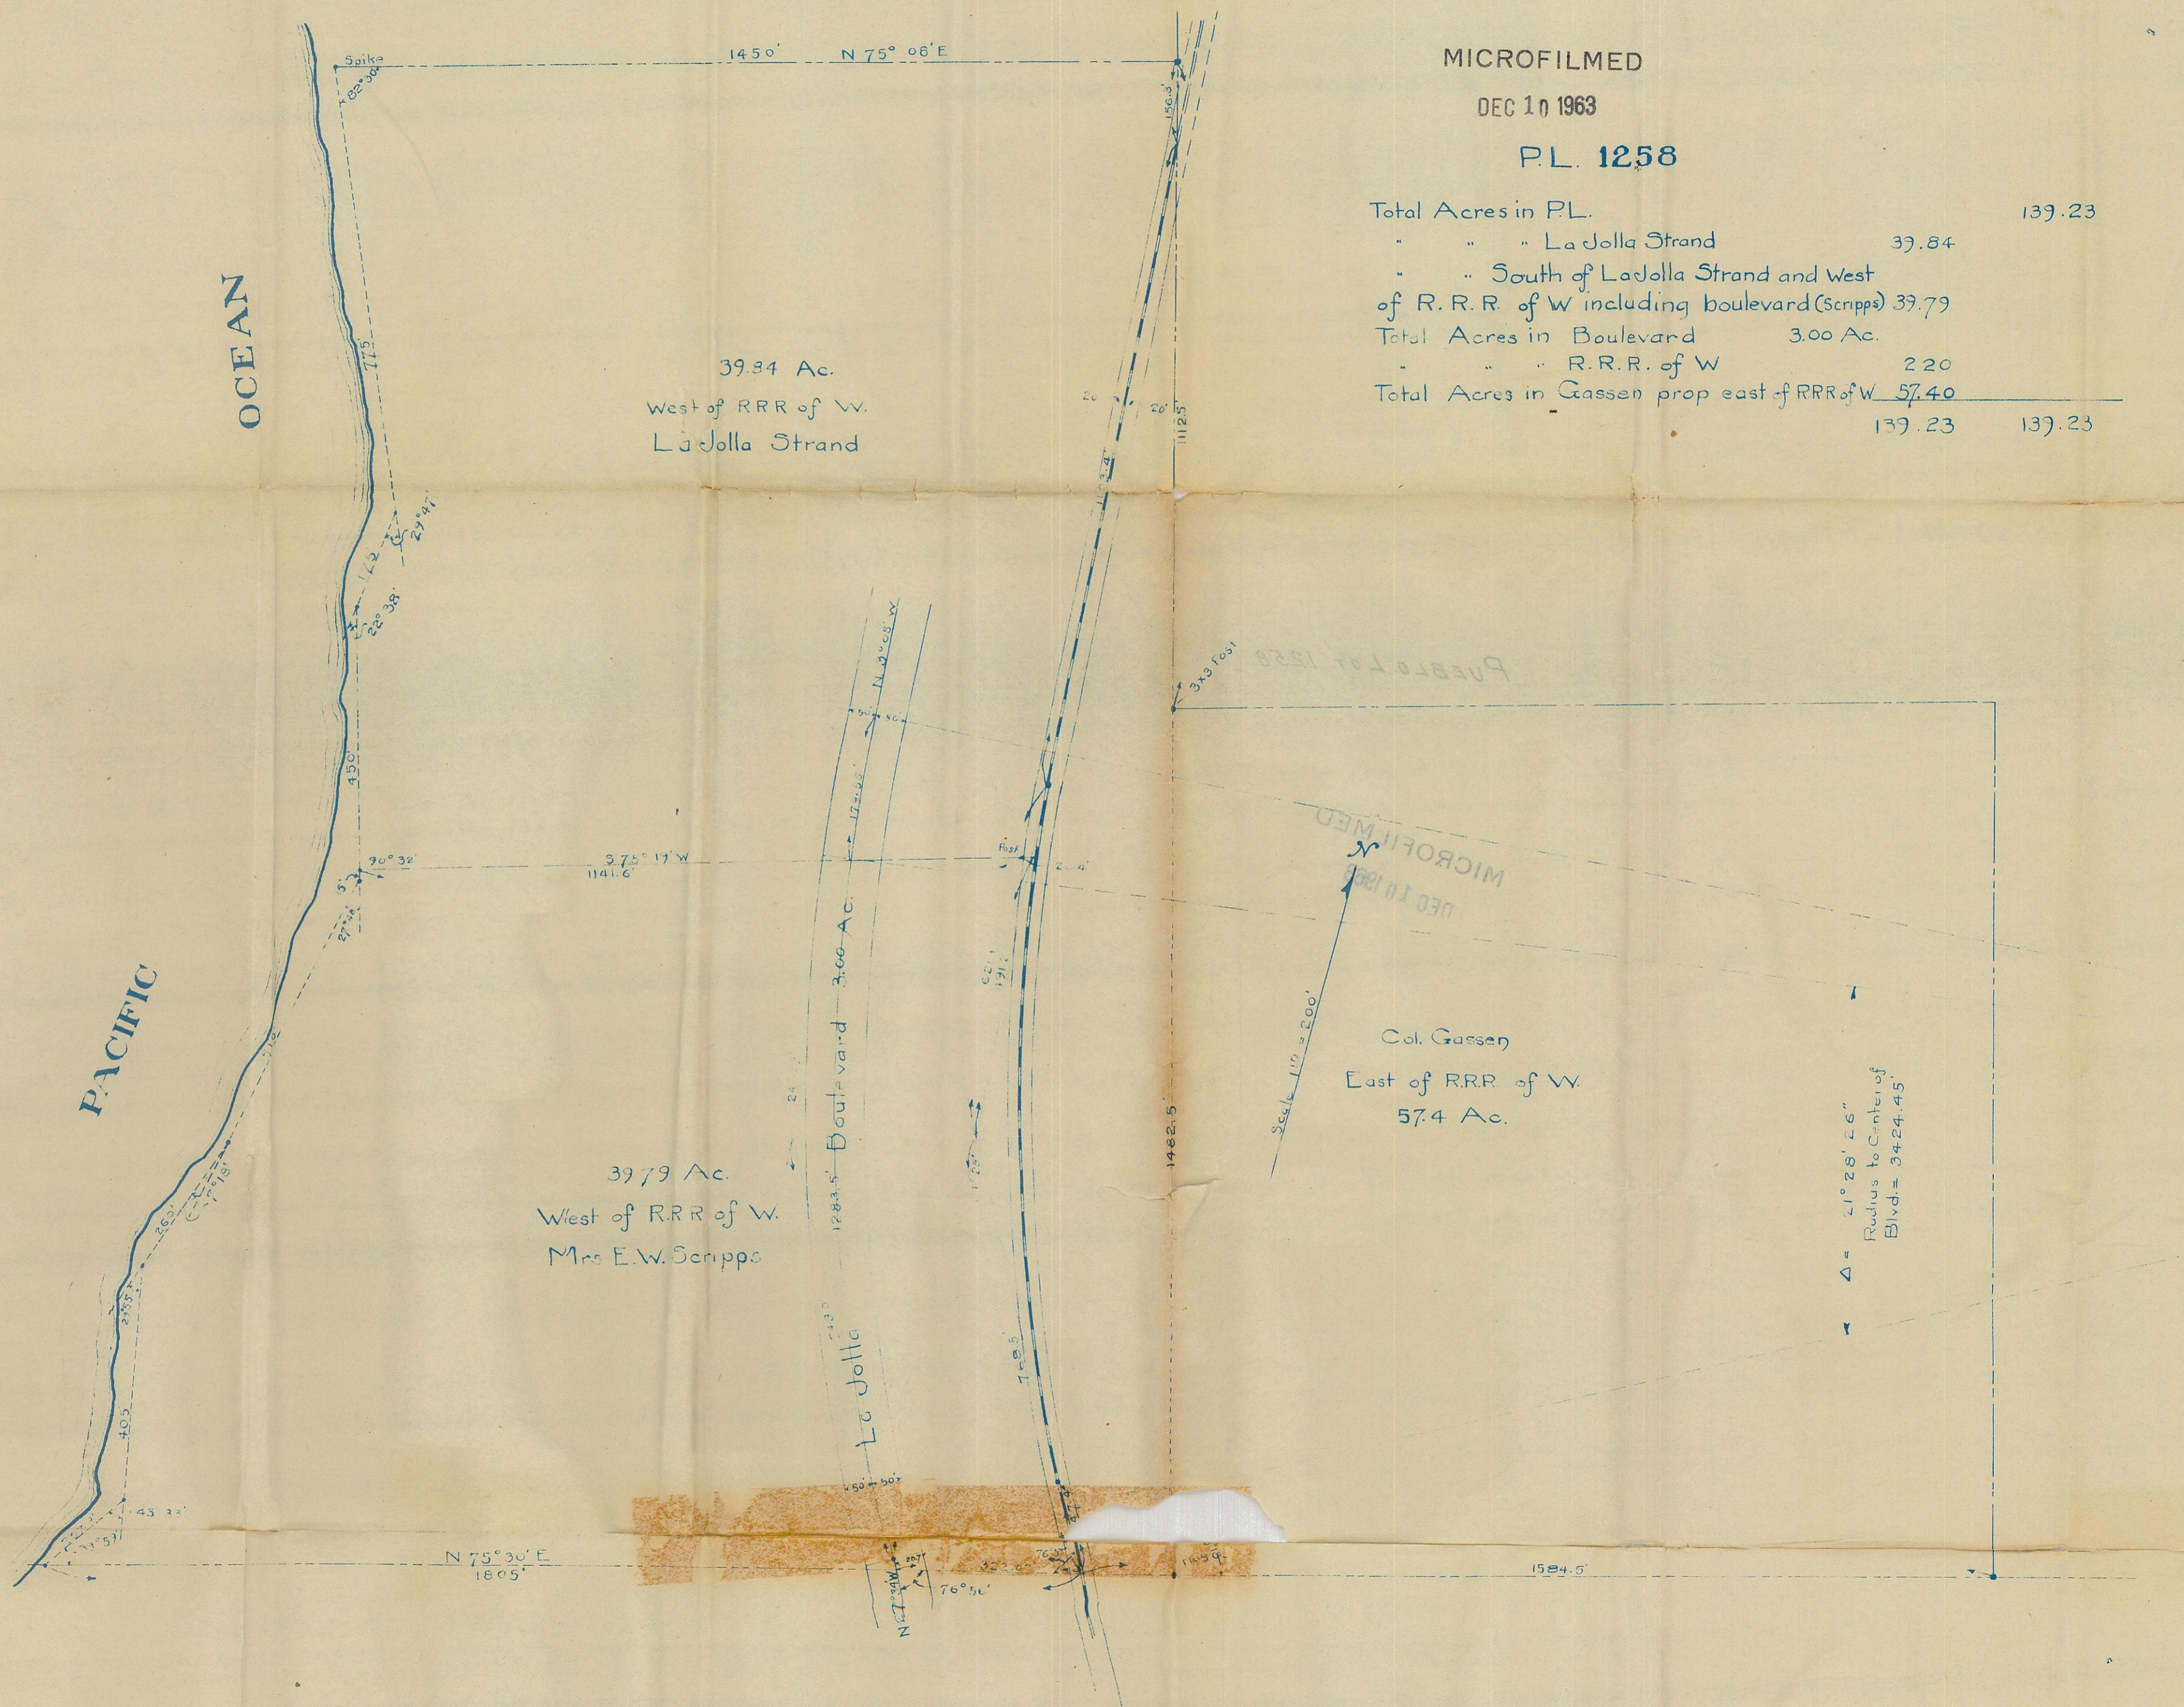

MICROFILMED

DEC 10 1963

P.L. 1258

Total Acres in PL.	139.23
" " " La Jolla Strand	39.84
" " " South of La Jolla Strand and West of R.R.R. of W including boulevard (Scripps)	39.79
Total Acres in Boulevard	3.00 Ac.
" " " R.R.R. of W	2.20
Total Acres in Gassen prop east of RRR of W	57.40
	<hr/>
	139.23 139.23

39.84 Ac.
West of RRR of W.
La Jolla Strand

3979 Ac.
West of RRR of W.
Mrs E.W. Scripps

1284.5' Boulevard 3.00 Ac.

Col. Gassen
East of RRR of W
574 Ac.

Δ = 21° 28' 26"
Radius to Center of
Blvd = 3424.45'

Scale 1" = 200'

MICROFILMED
DEC 10 1963


La Jolla

OCEAN

PACIFIC

1450' N 75° 06' E

N 75° 30' E
1805'

1584.5'

1462.5'

1271'

172.22'









N 75° 30' E
1805'

76° 36'

227'

227'

