



VICINITY MAP

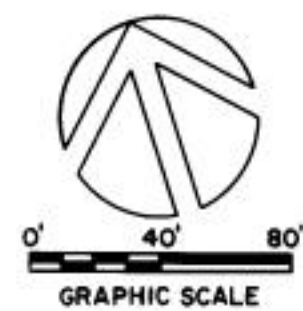

GRAPHIC SCALE

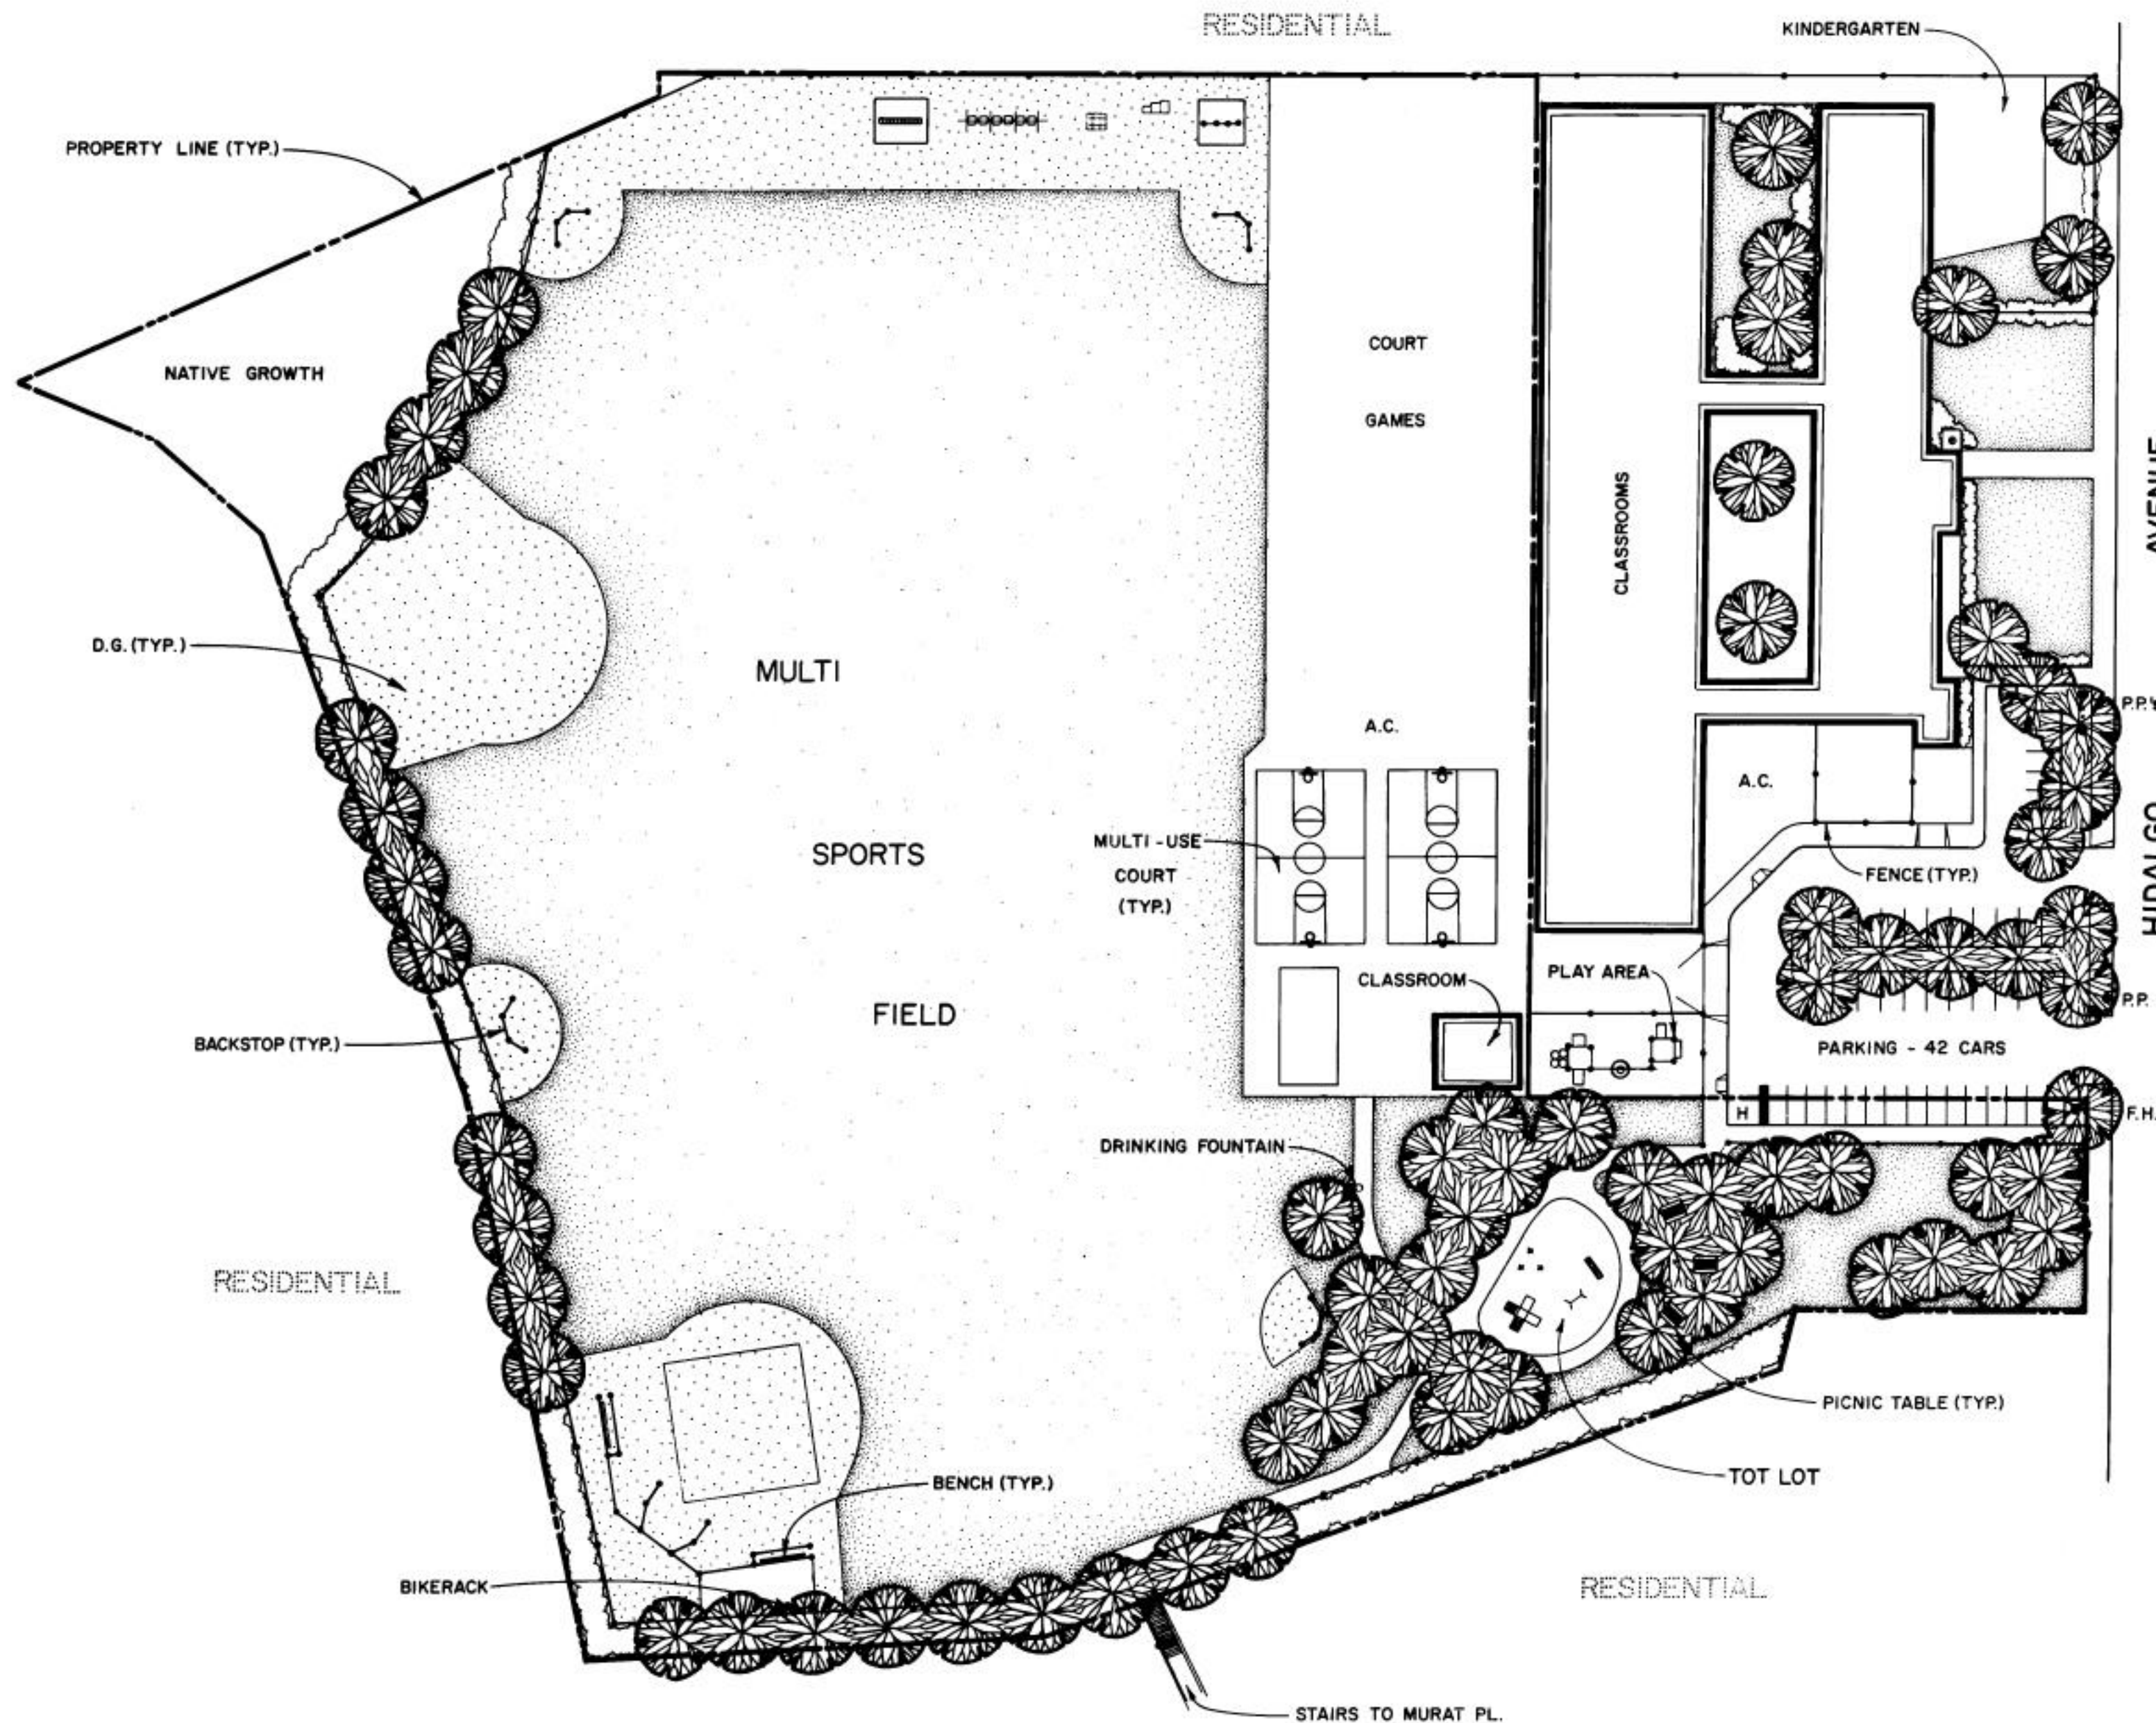

DATA LOG FOR:				
DATE	ACTION	REFERENCE DOCUMENTS	COST *	ACRES:
12/79	LEASED	RESO NO 0-15131		7.93
	SITE DEDICATED	ORD NO		ACRES:
	GDP CONSULTANT HIRED	RESO NO	NAME STAFF (C.N.A.)	
	P&R BOARD APPROVAL	PF & R. APPROVAL	DATE	
2/21/81	INITIAL DEVELOPMENT	CIP NO 23-028	JO NO 117853	DRWG NO 19339-D
		CIP NO	JO NO	DRWG NO
		CIP NO	JO NO	DRWG NO
		CIP NO	JO NO	DRWG NO
		CIP NO	JO NO	DRWG NO
		CIP NO	JO NO	DRWG NO

IMPROVEMENTS SUMMARY (DATA FROM AS-BUILT DRAWINGS)					
ITEM	QUANTITY	ITEM	QUANTITY	ITEM	QUANTITY
TOTAL SITE	7.93 AC	PLAY AREA	2,916 SF	PAVED WALKS	6,705 SF
IMPROVED AREA	7.93 AC	MULTI PURPOSE CT	7,050 SF	PARK ROADS	SF
TURF	4.68 AC	TENNIS CTS	SF	PARKING LOT	SF
SHRUB BED	AC	RESTROOM	SF	" " STALLS STD.	
NATURAL	AC	REC. BLDG	SF	" " STALLS HDOP	
OTHER LANDSCAPING	.81 AC	POOL BLDG	SF	COURT GAME AREA	SF
DIRT INFIELDS	.36 AC	" " DECK	SF	BACKSTOPS	5 EA
D.G.	.68 AC	" " WATER	SF	TENNIS CTS.	EA
COURT GAMES	1.17 AC	BICYCLE RACKS	1 EA	LAWN EDGING	1,410 LF
				DRINKING FOUNTAINS	1 EA
				PICNIC TABLES	3 EA
				REVISION	T.R. 1/17/92

CITY OF SAN DIEGO PARK and RECREATION DEPARTMENT

THE GENERAL DEVELOPMENT PLAN

ALCOTT

ELEMENTARY SCHOOL/PARK

COUNCIL DIST. NO. 6 COMM. PLAN AREA 5 - CLAIREMONT MESA 4680 HIDALGO AVE.

LAMBERT COORDINATES 244 - 1702 THOMAS BROS. PG. 44 - D6

PSD 461