



MORLEY FIELD

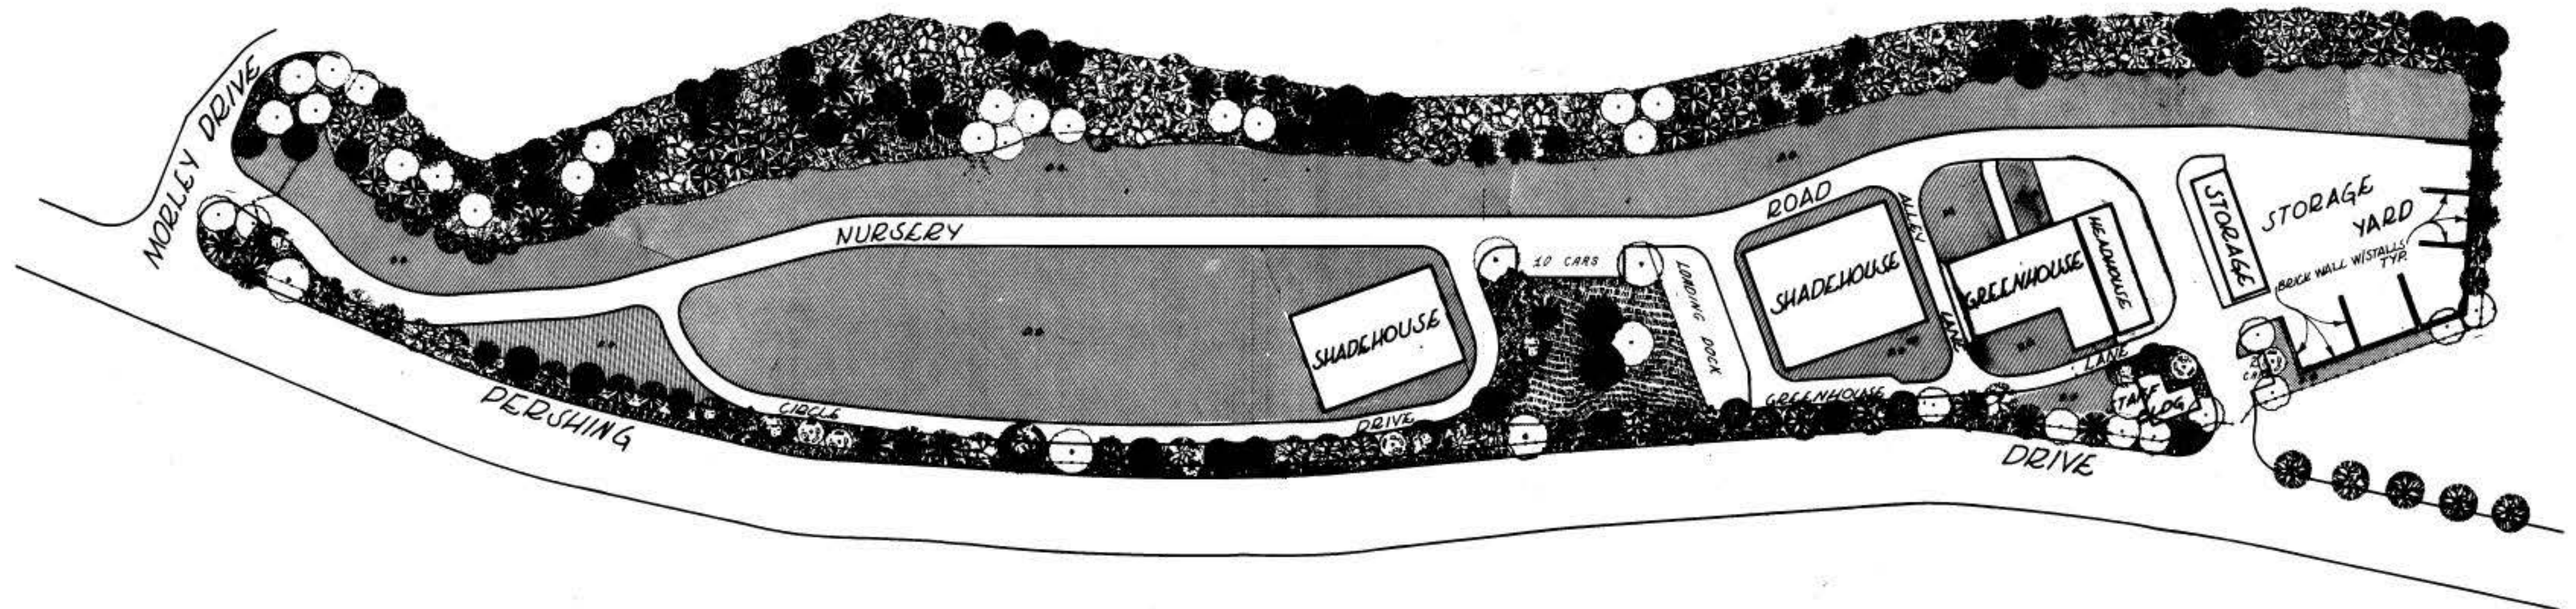

18-HOLE GOLF COURSE

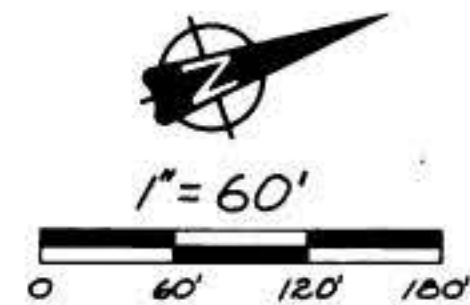

SHREDDED BARK = [Symbol]

D.G. = [Symbol]

DATA LOG FOR:				
DATE	ACTION	REFERENCE	DOCUMENTS	
	SITE ACQUIRED	RESO. NO.	COST \$	ACRES
	SITE DEDICATED	ORD. NO.		ACRES
	GDP CONSULTANT HIRED	RESO. NO.	NAME	
	P&R BOARD APPROVAL	PF & R APPROVAL		
6/86	INITIAL DEVELOPMENT	CIP NO. 21-110.2	JO NO. 118410	DRWG NO. 19914-D
		CIP NO.	JO NO.	DRWG NO.
		CIP NO.	JO NO.	DRWG NO.
		CIP NO.	JO NO.	DRWG NO.
		CIP NO.	JO NO.	DRWG NO.
		CIP NO.	JO NO.	DRWG NO.

IMPROVEMENTS SUMMARY (DATA FROM AS-BUILT DRAWINGS)					
ITEM	QUANTITY	ITEM	QUANTITY	ITEM	QUANTITY
TOTAL SITE	12.00 AC	PLAY AREA	SF	PAVED WALKS	SF
IMPROVED AREA	AC	MULTI PURPOSE CT	SF	PARK ROADS	71,200 SF
TURF	AC	TENNIS CTS	SF	PARKING LOT	2,160 SF
SHRUB BED	AC	RESTROOM	SF	" " STALLS STD	12
NATURAL	AC	REC BLDG	SF	" " STALLS HDCP	
OTHER LANDSCAPING	3.3 AC	POOL BLDG	SF	COURT GAME AREA	SF
D.G.	5.6 AC	" " DECK	SF	BACKSTOPS	EA
		" " WATER	SF	TENNIS CTS	EA
		STORAGE BLDG	3,000 SF	LAWN EDGING	LF
		STORAGE YARD	28,000 SF	STAFF BLDG	1,200 SF
		LOADING DOCK	5,200 SF	SHADEHOUSE(2)	21,000 SF
				GREENHOUSE	11,150 SF
				REVISION	

CITY OF SAN DIEGO PARK and RECREATION DEPARTMENT

THE GENERAL DEVELOPMENT PLAN

BALBOA PARK NURSERY

COUNCIL DIST. NO. 8 COMM. PLAN AREA BALBOA PARK
 LAMBERT COORDINATES 207-1727 THOMAS BROS PQ60-EE

PSD NO. 000