


**LOCATION MAP**  
NOT TO SCALE

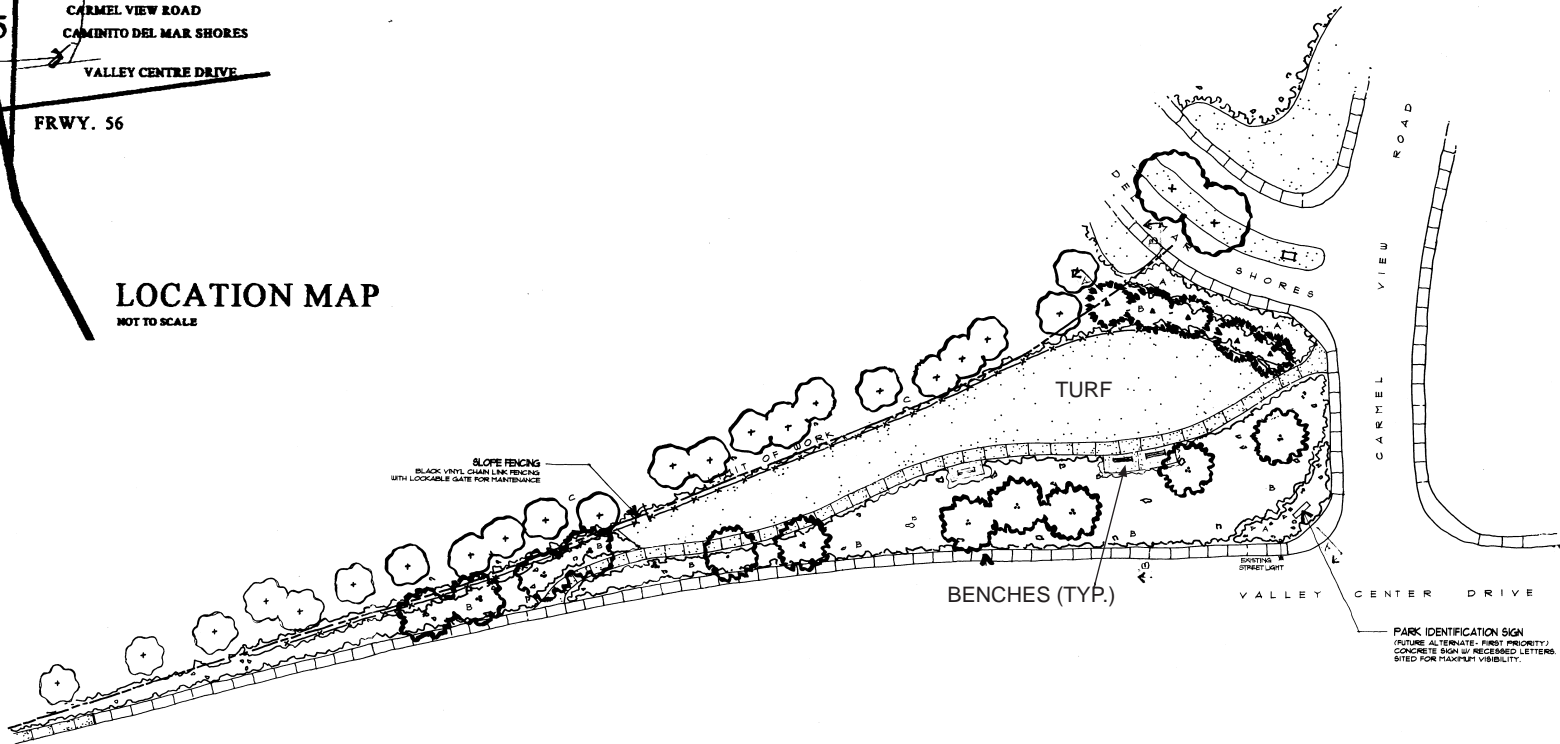

COUNCIL DISTRICT: 1 COMMUNITY PLAN AREA: Carmel Valley

DATE	ACTION	REFERENCE DOCUMENTS
	SITE ACQUIRED	RESO. NO. COST \$ ACRES: 0.25
	SITE DEDICATED	ORD. NO. ACRES:
	GDP CONSULTANT HIRED	RESO. NO. R-270597 NAME: Mentone Turf Supply
	P&R BOARD APPROVAL	PF&R APPROVAL DATE:
10/14/98	INITIAL DEVELOPMENT	CIP NO. 29-645.0 J.O. NO. 119408 DRWG. NO. 29110 - D
8/1/2000	As Built	CIP NO. J.O. NO. DRWG. NO.
		CIP NO. J.O. NO. DRWG. NO.
		CIP NO. J.O. NO. DRWG. NO.
		CIP NO. J.O. NO. DRWG. NO.
		CIP NO. J.O. NO. DRWG. NO.

IMPROVEMENTS SUMMARY (DATA FROM AS-BUILT DRAWINGS)			
ITEM	QUANTITY	ITEM	QUANTITY
TOTAL SITE	0.82 AC.	TOT LOT	SF
IMPROVED AREA	0.82 AC.	MULTI PURPOSE CT.	SF
TURF	0.23 AC.	TENNIS CTS.	SF
SHRUB BED	AC.	RESTROOM	SF
NATURAL	AC.	REC. BLDG.	SF
GROUND COVER	0.46 AC.	POOL BLDG.	SF
DIRT INFIELDS	AC.	POOL DECK	SF
		POOL WATER	SF
		PAVED WALKS	3080 SF
		PARK ROADS	SF
		PARKING LOT	SF
		PARKING STALLS STANDARD	
		PARKING STALLS DISABLED	
		COURT GAME AREA	SF
		LAWN EDGING	600 LF
		SECURITY LTS.	STDS.
		BALLFIELD LTS.	STDS.
		TENNIS COURT LTS.	STDS.
		MULTI-PURPOSE CT.	STDS.
		BACKSTOPS	EA.
		BENCHES	3 EA.
		PICNIC TABLES	EA.
		DRINKING FOUNTAINS	EA.
		REVISION	S.M. 11-4-2005

CITY OF SAN DIEGO PARK AND RECREATION DEPARTMENT

THE GENERAL DEVELOPMENT PLAN

# CARMEL VIEW MINI PARK

3638 Carmel View Road LAMBERT COORDINATES: 280-1697

THOMAS BROTHERS PAGE: Pg. 1188, A-7

P.S.D. NO. 190