



VICINITY MAP

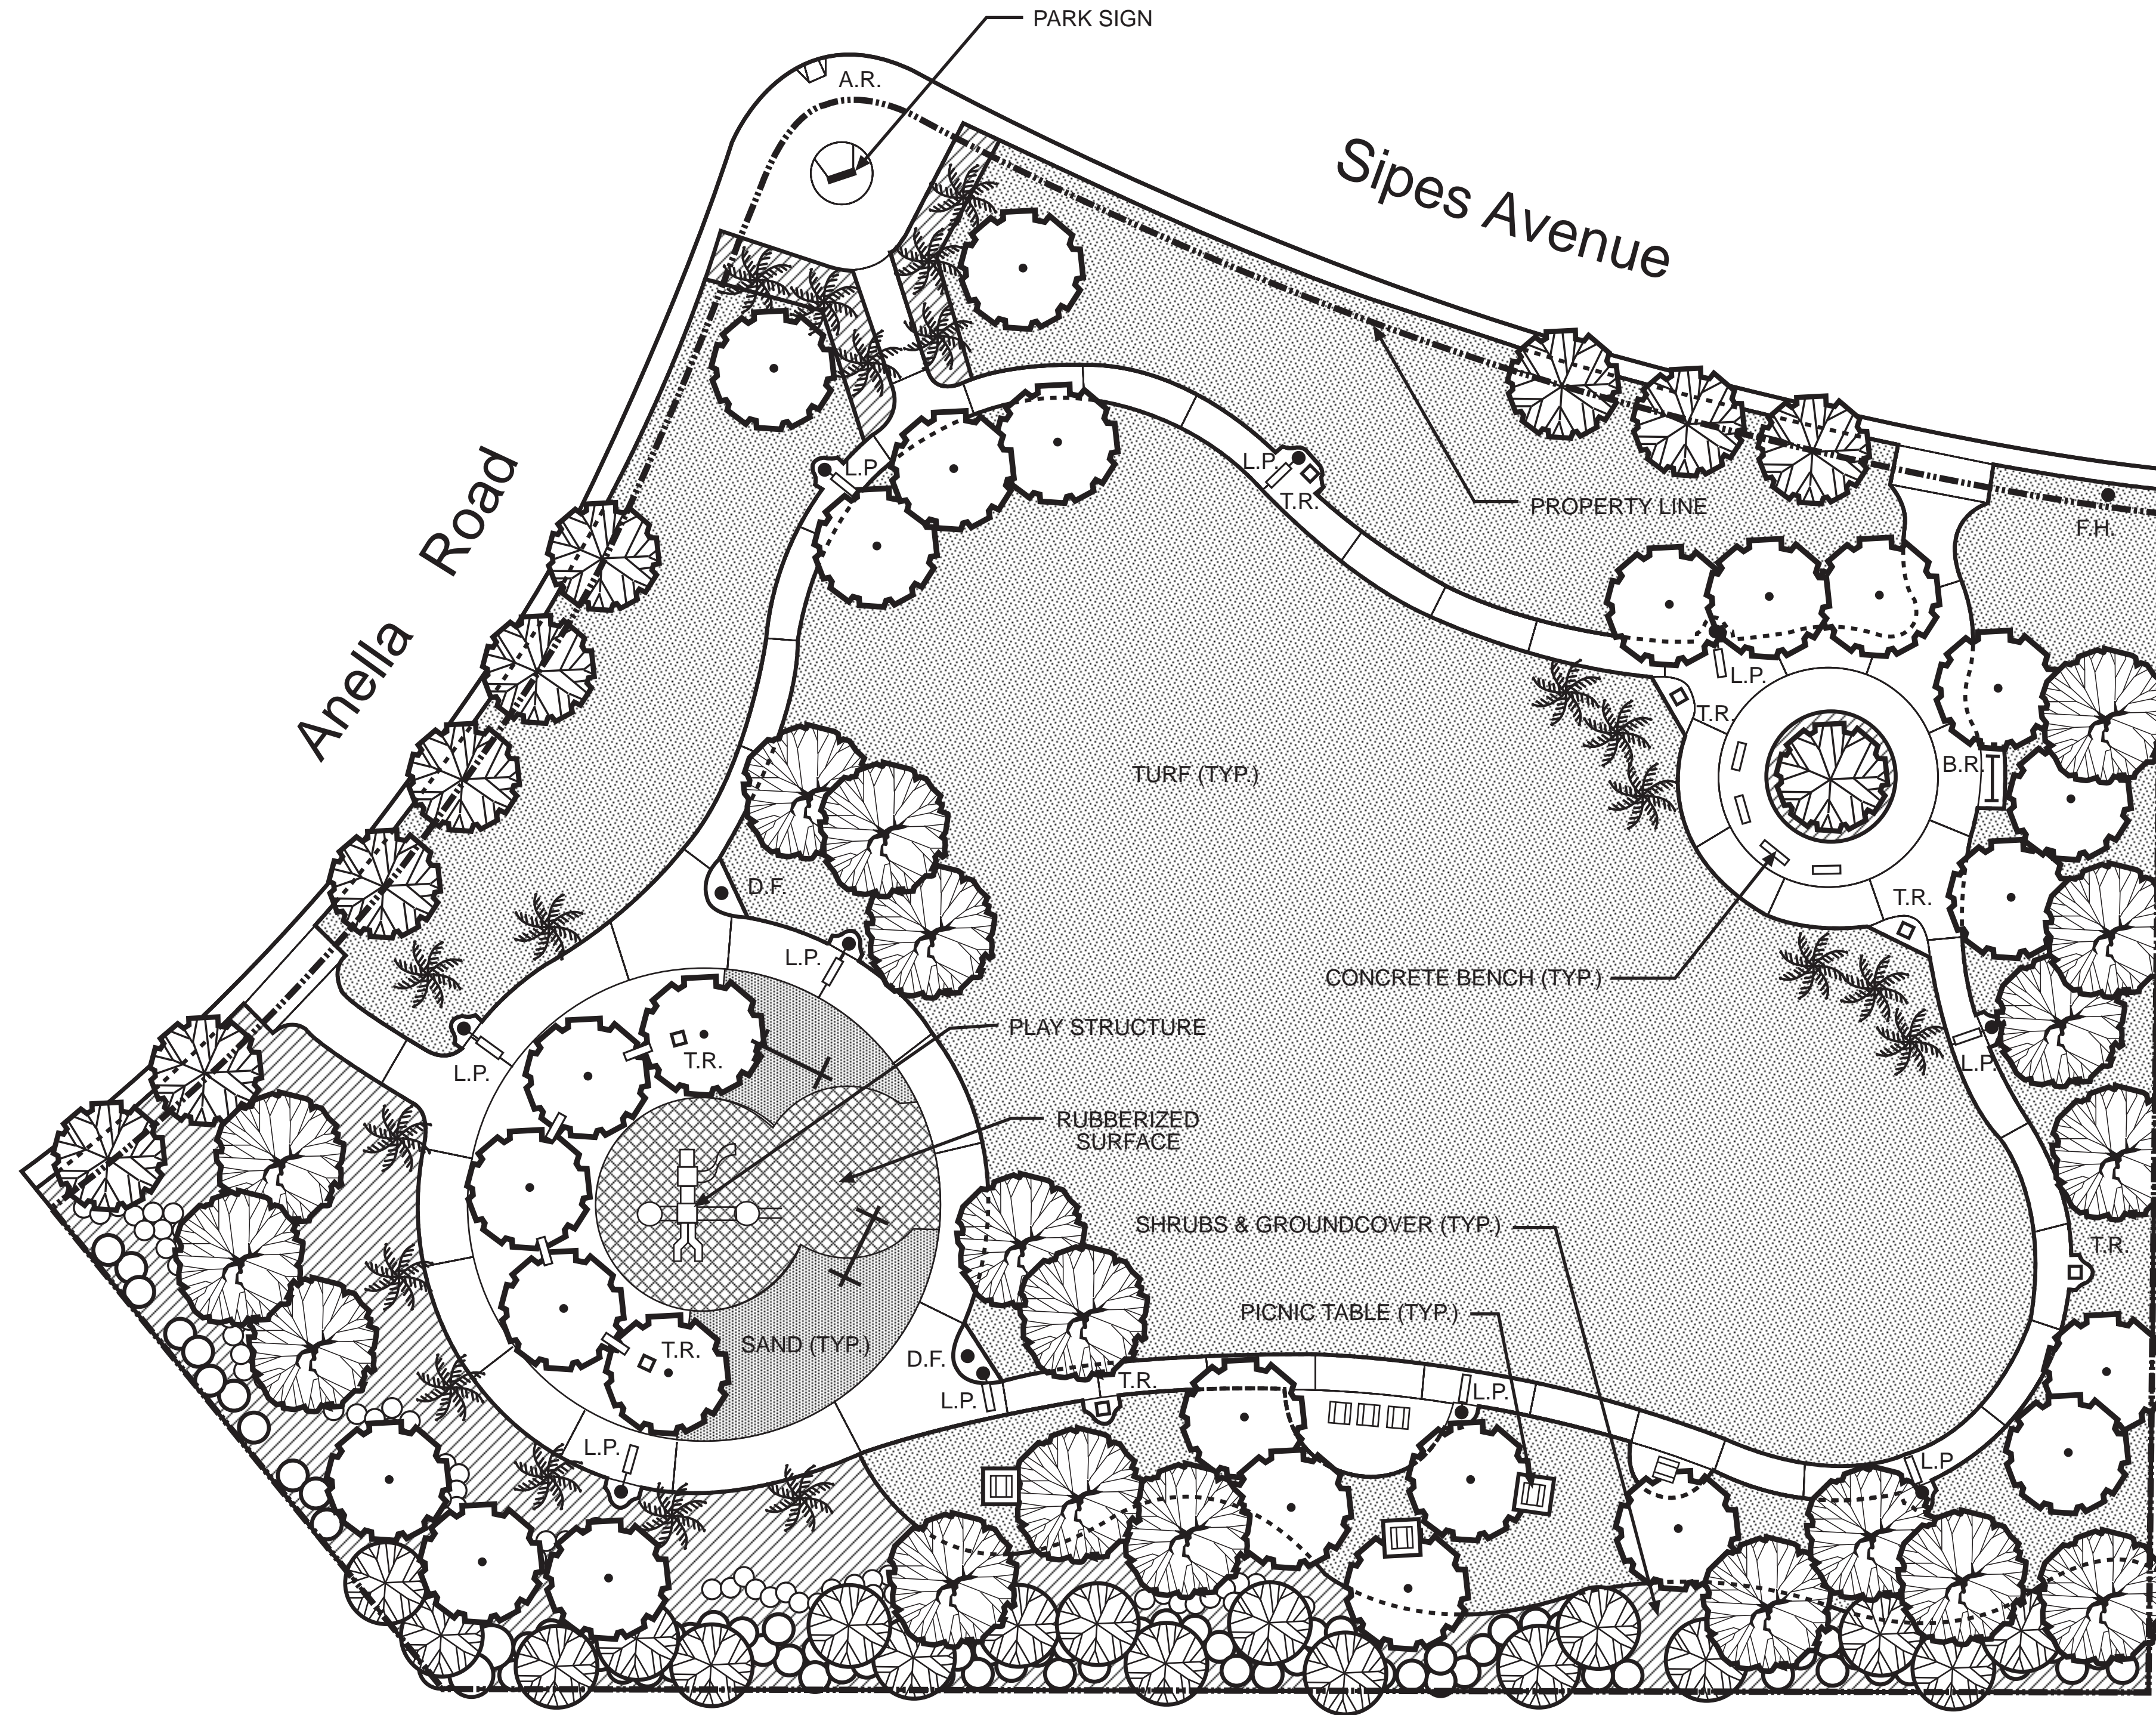

- ABBREVIATIONS:
 A.R. - ACCESS RAMP
 B.R. - BIKE RACK
 D.F. - DRINKING FOUNTAIN
 F.H. - FIRE HYDRANT
 L.P. - LIGHT POLE
 T.R. - TRASH RECEPTACLE

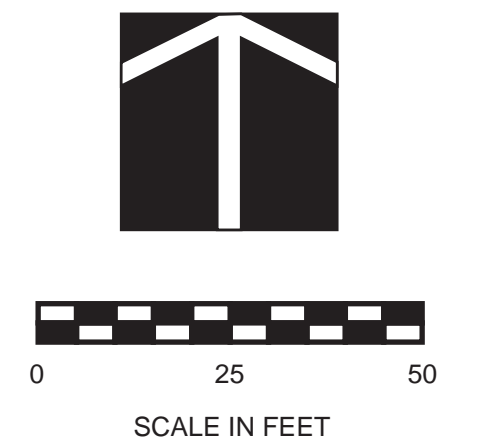

COUNCIL DISTRICT: 8 COMMUNITY PLAN AREA: SAN YSIDRO

DATE	ACTION	REFERENCE DOCUMENTS		
	SITE ACQUIRED	RESO. NO.	COST \$	DONATED ACRES: 3.00
	SITE DEDICATED	ORD. NO.		ACRES: 3.00
XX-XX-XX	GDP CONSULTANT HIRED	RESO. NO. XX-XX-XX.	NAME:	GILLESPIE DESIGN GROUP INC.
XX-XX-XX	P&R BOARD APPROVAL	PF&R APPROVAL XX-XX-XX.	DATE:	
XX-XX-XX	INITIAL DEVELOPMENT	CIP NO. XX-XX-XX.	J.O. NO. XX-XX-XX.	DRWG. NO. 29214-D
		CIP NO.	J.O. NO.	DRWG. NO.
		CIP NO.	J.O. NO.	DRWG. NO.
		CIP NO.	J.O. NO.	DRWG. NO.
		CIP NO.	J.O. NO.	DRWG. NO.
		CIP NO.	J.O. NO.	DRWG. NO.

IMPROVEMENTS SUMMARY (DATA FROM AS-BUILT DRAWINGS)							
ITEM	QUANTITY	ITEM	QUANTITY	ITEM	QUANTITY	ITEM	QUANTITY
TOTAL SITE	3.00 AC.	TOT LOT	5,218 SF	PAVED WALKS	34,647 SF	SECURITY LTS.	10 STDS.
IMPROVED AREA	3.07 AC.	MULTI PURPOSE CT.	SF	PARK ROADS	SF	BALLFIELD LTS.	STDS.
TURF	1.69 AC.	TENNIS CTS.	SF	PARKING LOT	SF	TENNIS COURT LTS.	STDS.
GROUND COVER	.47 AC.	RESTROOM	SF	PARKING STALLS STANDARD		MULTI-PURPOSE CT.	STDS.
NATURAL	AC.	REC. BLDG.	SF	PARKING STALLS DISABLED		BACKSTOPS	EA.
D.G. PAVING	AC.	POOL BLDG.	SF	COURT GAME AREA	SF	BENCHES	8 EA.
DIRT INFIELDS	AC.	POOL DECK	SF	LAWN EDGING	LF	PICNIC TABLES	7 EA.
		POOL WATER	SF	TRASH RECEPTACLES	7 EA.	DRINKING FOUNTAINS	2 EA.
						BICYCLE RACK	1 EA.
						REVISION	01/05/04 T.R.

CITY OF SAN DIEGO PARK AND RECREATION DEPARTMENT

THE GENERAL DEVELOPMENT PLAN
CORAL GATE
 NEIGHBORHOOD PARK

LAMBERT COORDINATES: 138-1753

THOMAS BROTHERS PAGE: 1350, F-5