




VICINITY MAP

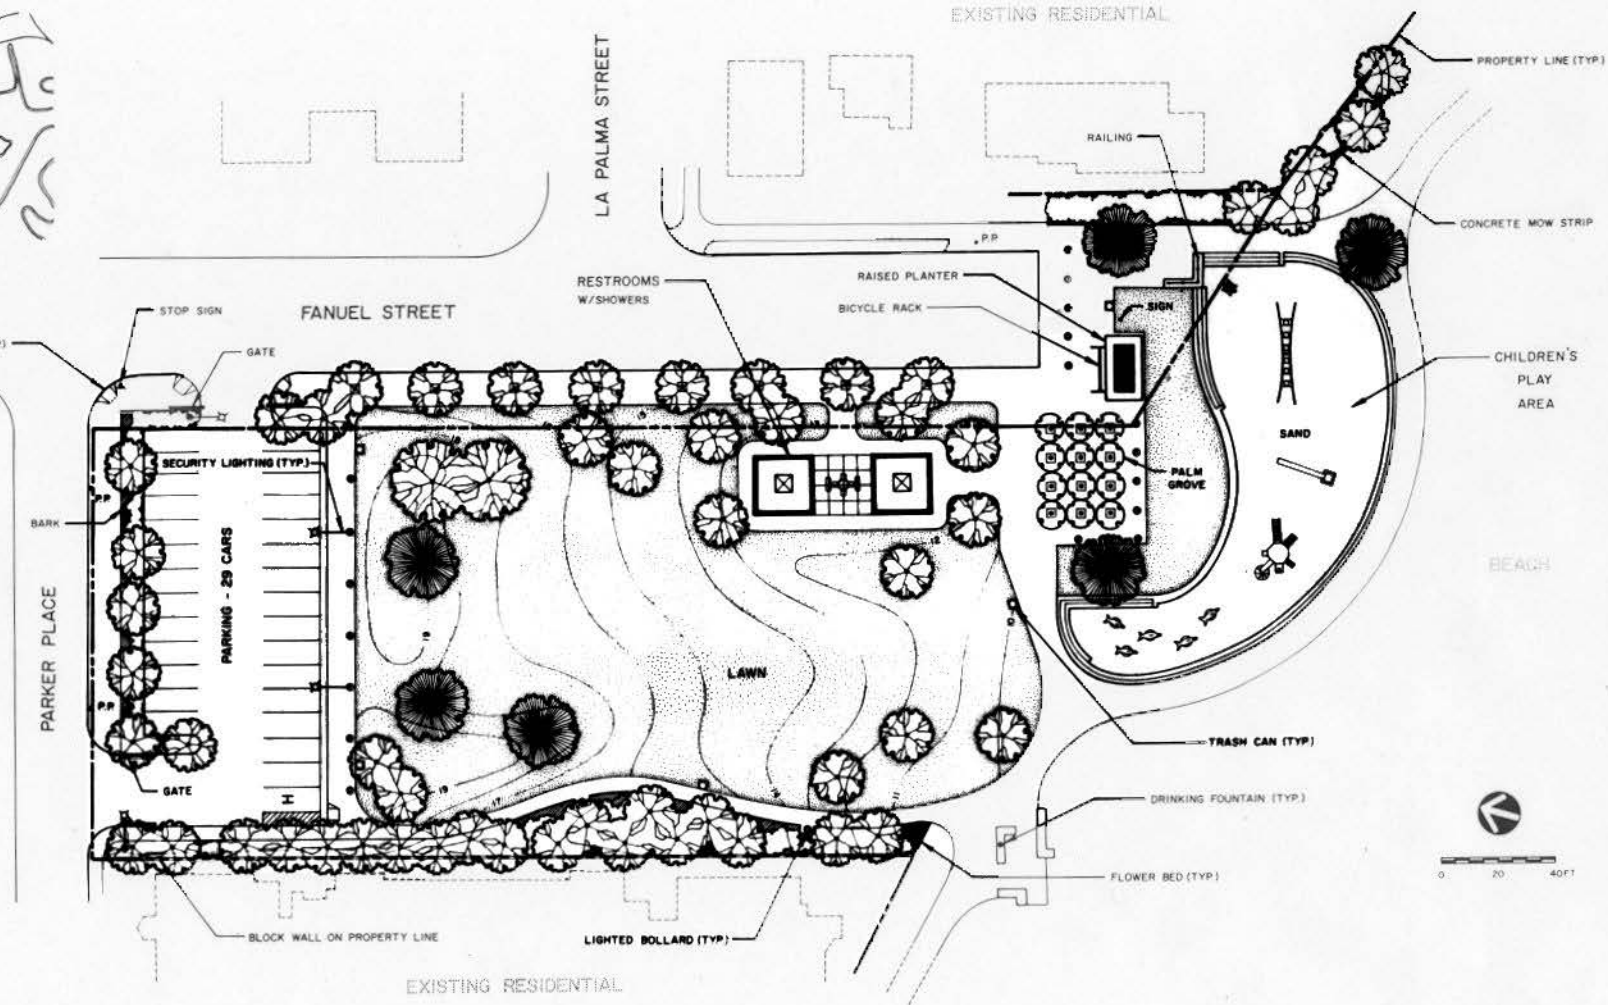

DATE	DATA LOG FOR ACTION	REFERENCE DOCUMENTS
4/13/77	SITE ACQUIRED	RESO. NO. 218144 COST \$605,000 ACRES 1.13
4/5/82	SITE DEDICATED	ORD. NO. 15703 ACRES 1.13
1/11/82	SOP CONSULTANT HIRED	RESO. NO. R-271783 NAME VTN
6/20/78	P.A.R. BOARD APPROVAL	P.P. & O. APPROVAL 5/15/80
2/5/91	INITIAL DEVELOPMENT	
	CIP NO.	JO NO. 119128 DRWG NO. 23656-D
	CIP NO.	JO NO. DRWG NO.
	CIP NO.	JO NO. DRWG NO.
	CIP NO.	JO NO. DRWG NO.
	CIP NO.	JO NO. DRWG NO.
	CIP NO.	JO NO. DRWG NO.

IMPROVEMENTS SUMMARY (DATA FROM AS-BUILT DRAWINGS)					
ITEM	QUANTITY	ITEM	QUANTITY	ITEM	QUANTITY
TOTAL SITE	1.13 AC	PLAY AREA	9,024 SF	PAVED WALKS	19,806 SF
IMPROVED AREA	1.04 AC	MULTI-PURPOSE CT	SF	PARK ROADS	SF
TURF	75 AC	TENNIS CTS	SF	PARKING LOT	9,936 SF
SHRUB BED	15 AC	RESTROOM	1302 SF	STALLS STD	20
NATURAL	02 AC	REC BLDG	SF	STALLS HOOP	1
OTHER LANDSCAPING	AC	POSS. BLDG	SF	COURT GAME AREA	SF
DIRT INFIELDS	AC	DECK	SF		
		WATER	SF	LAWN EDGING	1,274 LF
		TRASH RECEPTACLES	5 EA	DRINKING FOUNTAINS	1 EA
				RELATION	
				T. ROBERTSON	5/14/91

CITY OF SAN DIEGO PARK and RECREATION DEPARTMENT

THE GENERAL DEVELOPMENT PLAN

FANUEL STREET PARK

(a portion of Mission Bay Park)

COUNCIL DIST NO. 2 COMM PLAN AREA MISSION BAY PARK - 19

LAMBERT COORDINATE'S 228-1693 THOMAS BROS. PG. 52, 8-485

PSD NO. 521