


VICINITY MAP

OPEN SPACE

TRAIL SYSTEM

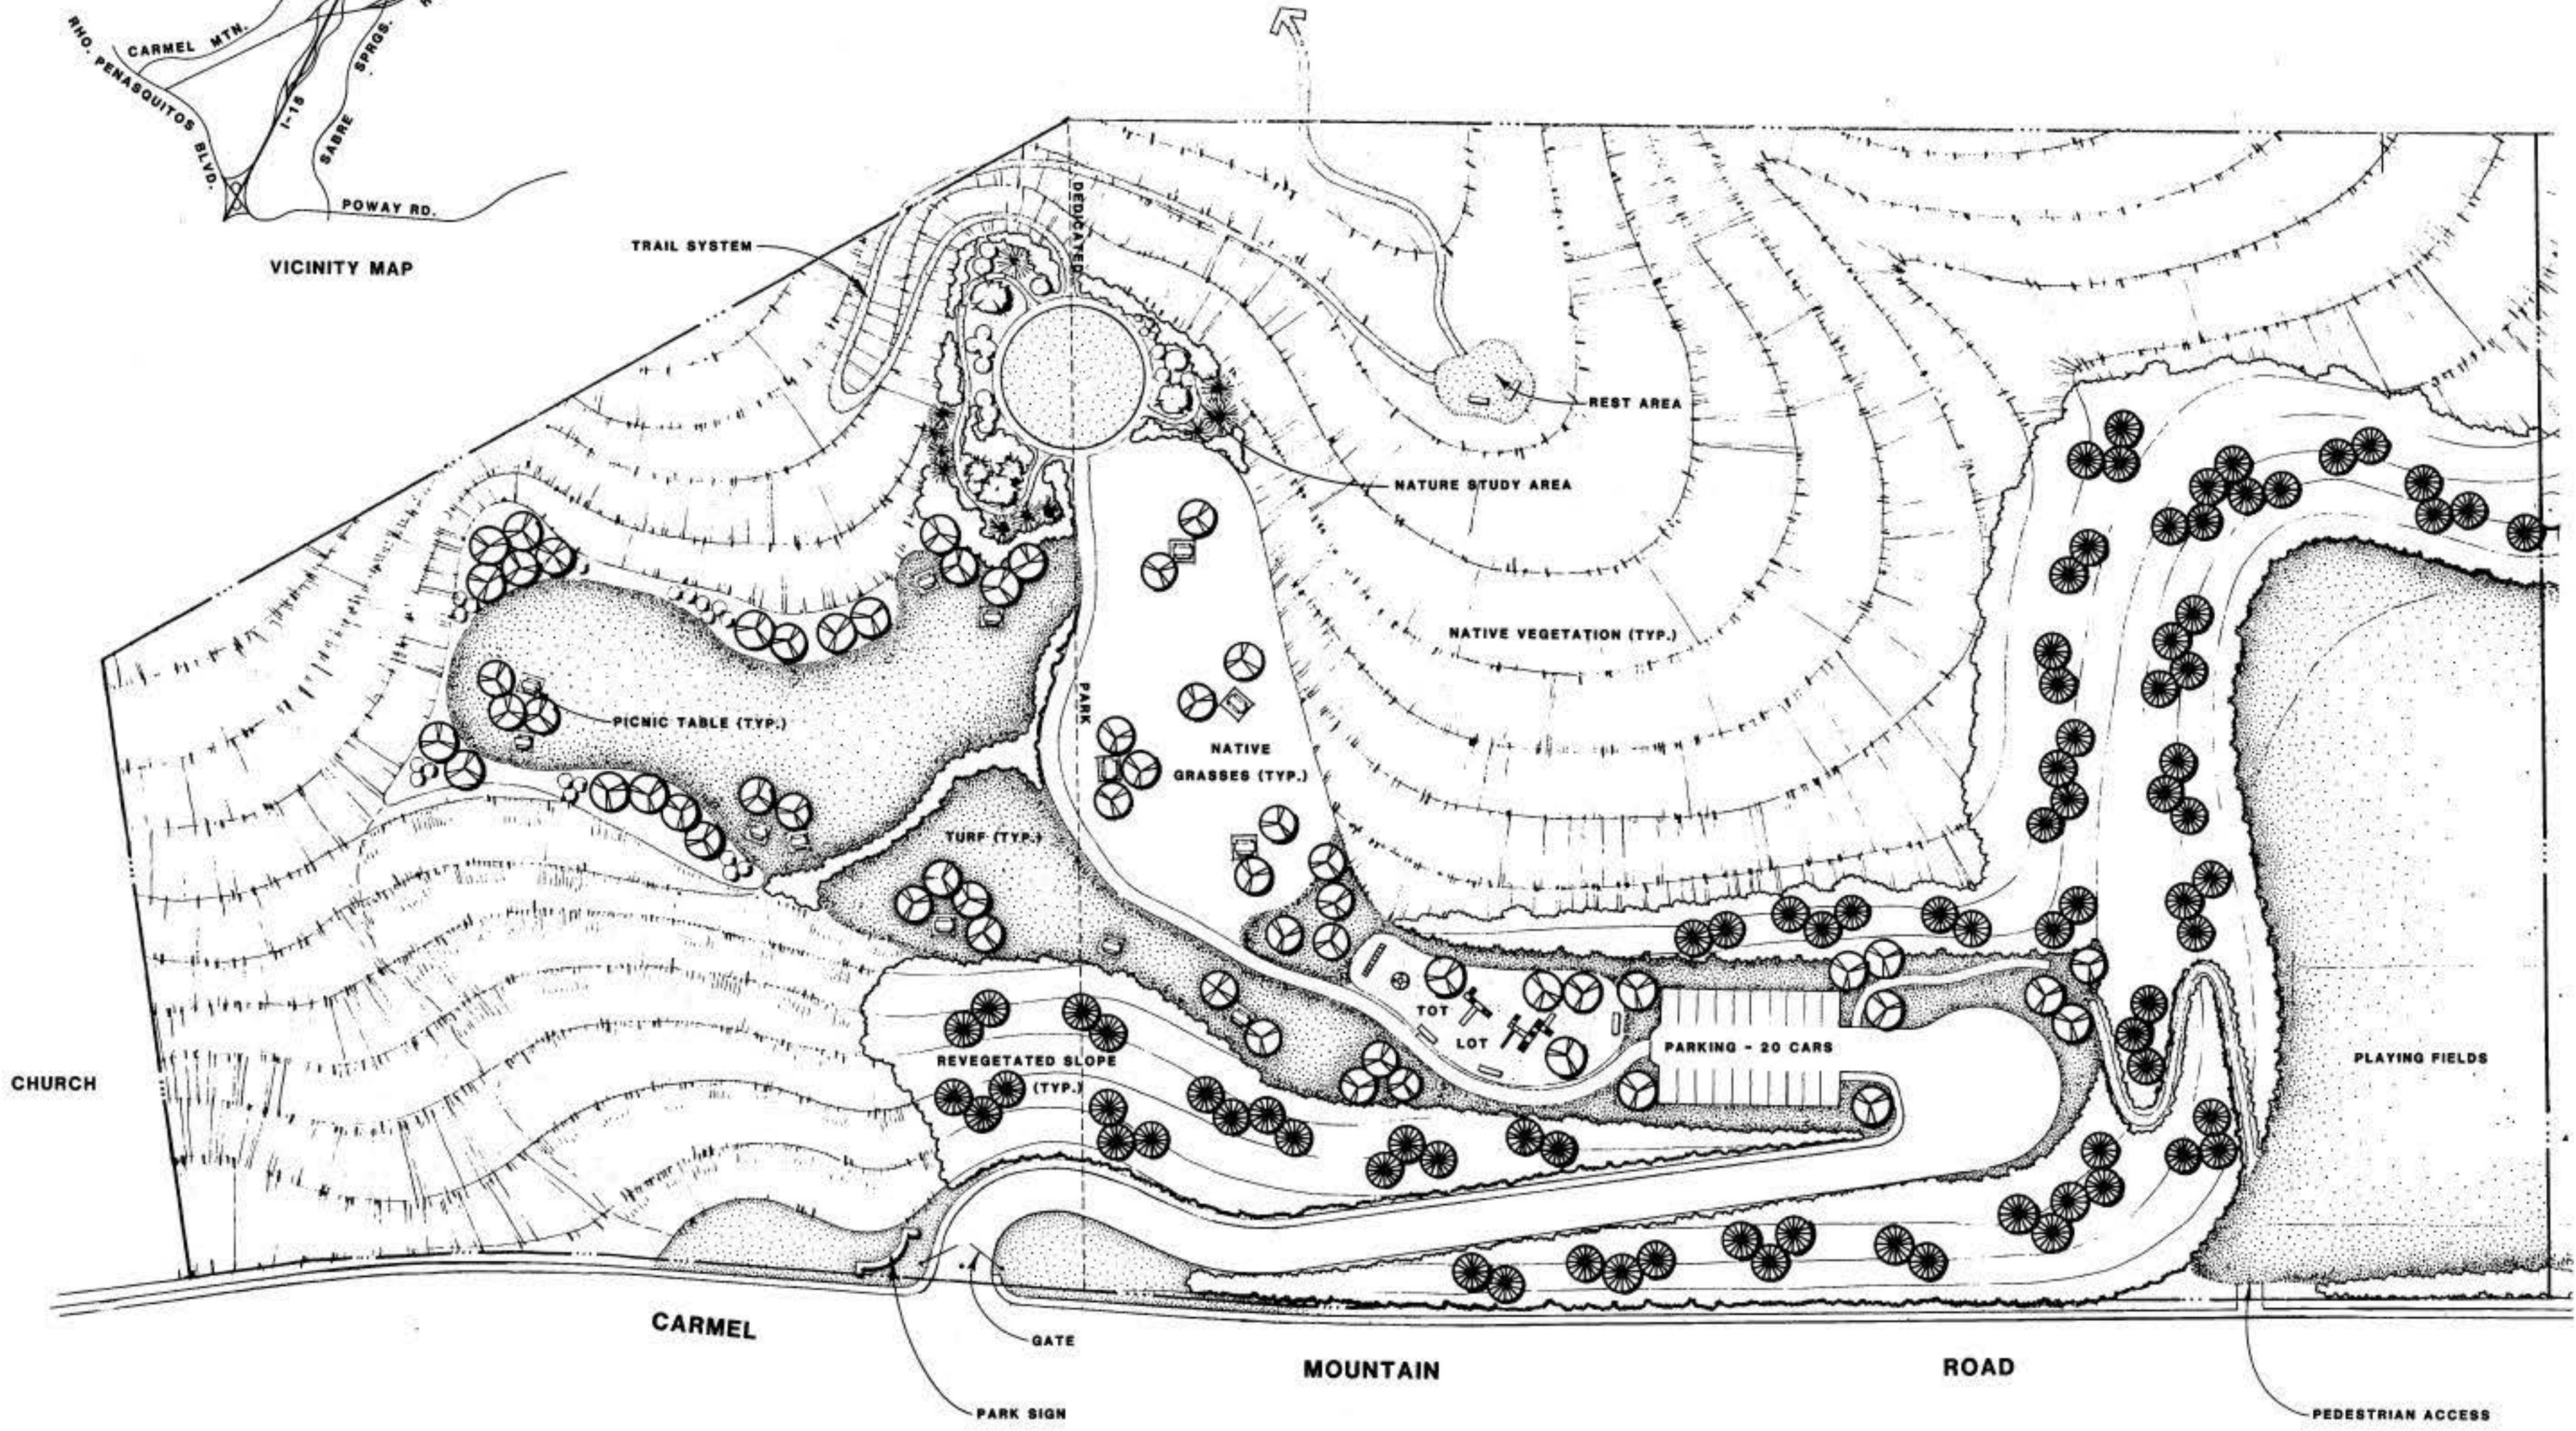

LOS PENASQUITOS ELEMENTARY SCHOOL



CHURCH

CARMEL

GATE

MOUNTAIN

ROAD

PEDESTRIAN ACCESS

DATA LOG FOR:

DATE	ACTION	REFERENCE	DOCUMENTS	
	SITE ACQUIRED	RESO. NO.	COST \$	ACRES: 12.0
	SITE DEDICATED	ORD. NO.		ACRES: 12.0
	GDP CONSULTANT HIRED	RESO. NO.	NAME	
	P & R BOARD APPROVAL	PF & R APPROVAL		
	INITIAL DEVELOPMENT	CIP NO.	JO NO.	DRWG. NO.
		CIP NO.	JO NO.	DRWG. NO.
		CIP NO.	JO NO.	DRWG. NO.
		CIP NO.	JO NO.	DRWG. NO.
		CIP NO.	JO NO.	DRWG. NO.
		CIP NO.	JO NO.	DRWG. NO.

IMPROVEMENTS SUMMARY (DATA FROM AS-BUILT DRAWINGS)

ITEM	QUANTITY	ITEM	QUANTITY	ITEM	QUANTITY	ITEM	QUANTITY
TOTAL SITE	10.2 AC	PLAY AREA	SF	PAVED WALKS	SF	SECURITY LTS	STDS
IMPROVED AREA	AC	MULTI PURPOSE CT	SF	PARK ROADS	SF	BALL FIELD LTS	STDS
TURF	AC	TENNIS CTS	SF	PARKING LOT	SF	TENNIS CT LTS	STDS
SHRUB BED	AC	RESTROOM	SF	STALLS STD	SF	MULTI PURPOSE CT	STDS
NATURAL	AC	REC. BLDG	SF	STALLS HDCP	SF		
OTHER LANDSCAPING	AC	POOL BLDG	SF	COURT GAME AREA	SF	BACKSTOPS	EA
DIRT INFIELDS	AC	DECK	SF	LAWN EDGING	LF	TENNIS CTS	EA
		WATER	SF				

REVISION TR 3/26/93

CITY OF SAN DIEGO PARK and RECREATION DEPARTMENT

THE GENERAL DEVELOPMENT PLAN
PENASQUITOS VILLAGE
 NEIGHBORHOOD PARK

COUNCIL DIST. NO. 1 COMM PLAN AREA PENASQUITOS EAST - 33
 LAMBERT COORDINATES 292-1739 THOMAS BROS PG. 36, C-2