
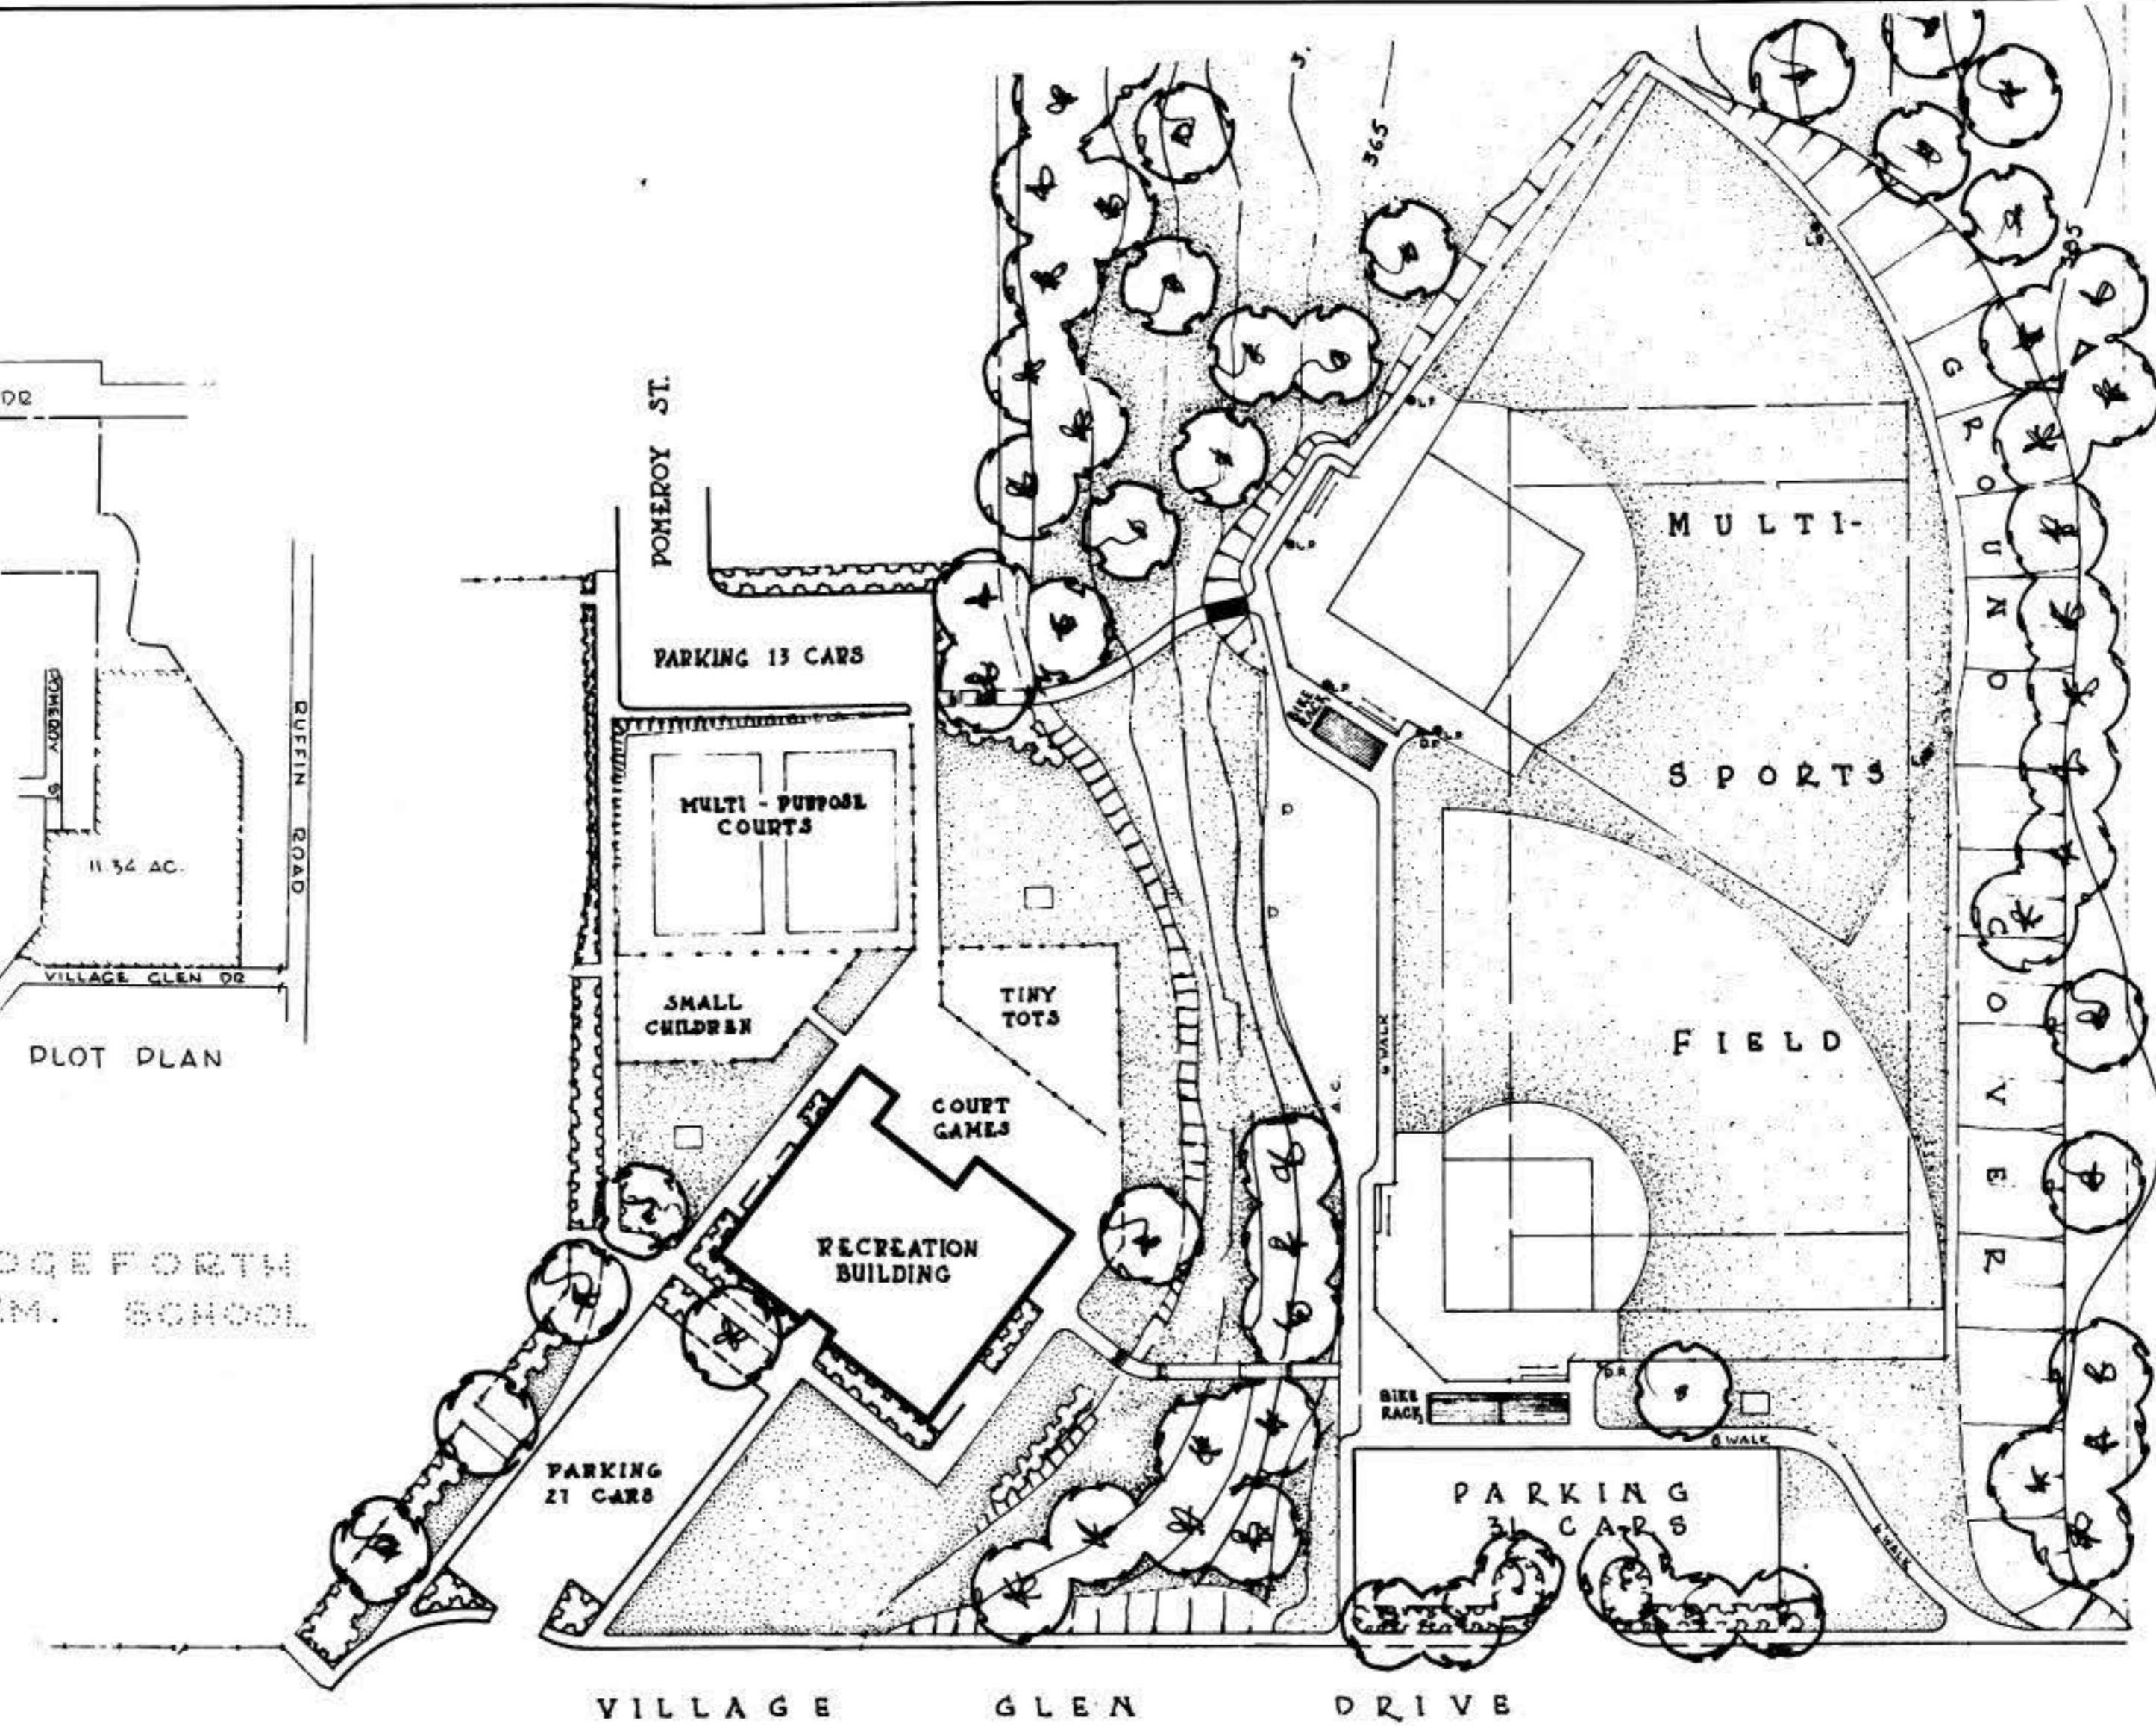


WEDGE FORTH
ELEM. SCHOOL

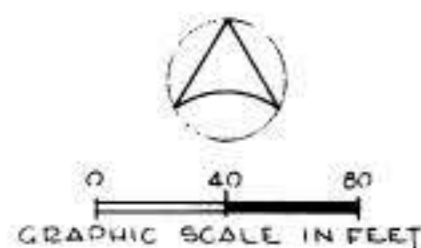

COUNCIL DISTR 5 COMM. PLAN AREA, SERRA MESA 35 P.S.D. 390

DATA LOG FOR:			
DATE	ACTION	REFERENCE DOCUMENTS	
1964	SITE ACQUIRED	RESO NO. R-170991	COST \$
1975	SITE DEDICATED	ORD. NO. O-11599	ACRES: 20.56
1982	GOP CONSULTANT HIRED	RESO NO. O-19114	ACRES: 9.22
	P&R BOARD APPROVAL	PF & R APPROVAL	DATE
6-4-64	INITIAL DEVELOPMENT	CIP NO.	JO NO. 17119 DRWG. NO. 11454-D
10-27-69	IMPRMT. PLANS	CIP NO.	JO NO. 17048 DRWG. NO. 13608-D
		CIP NO.	JO NO. 120077 DRWG. NO. 16002-D
8-2-80	PHASE I	CIP NO.	JO NO. 117699 DRWG. NO. 18176-D
9-1-82	PHASE II	CIP NO.	JO NO. 117699 DRWG. NO. 20353-D
4-30-84	CONC. STAIRS	CIP NO.	JO NO. 118407 DRWG. NO. 21094-D
3-86	LIGHTING		12292-D

IMPROVEMENTS SUMMARY (DATA FROM AS-BUILT DRAWINGS)			
ITEM	QUANTITY	ITEM	QUANTITY
TOTAL SITE	20.56 AC	PLAY AREA	7,356 SF
IMPROVED AREA	7.04 AC	MULTI PURPOSE CT	11,400 SF
TURF	2.82 AC	TENNIS CTS	SF
SHRUB BED	.17 AC	RESTROOM	SF
NATURAL	15.52 AC	REC BLDG	10,715 SF
OTHER LANDSCAPING	1.60 AC	POOL BLDG	SF
DIRT INFIELDS	.6 AC	" " DECK	SF
		" " WATER	SF
		PAVED WALKS	22,561 SF
		PARK ROADS	SF
		PARKING LOT	23,953 SF
		" " STALLS STD.	71
		" " STALLS HDOP	
		COURT GAME AREA	6,600 SF
		BACKSTOPS	2 EA
		TENNIS CTS	EA
		SECURITY LTS	5 STDS
		BALL FIELD LTS	6 STDS
		MULTI PURPOSE CT	STDS
		REVISION	

CITY OF SAN DIEGO PARK and RECREATION DEPARTMENT

THE GENERAL DEVELOPMENT PLAN

SERRA MESA

PARK AND RECREATION CENTER

9020-VILLAGE GLEN DR.

LAMBERT COORDINATES 234-1729 THOMAS BROS. PG. 53-E3

PSD 390