


**LOCATION MAP** 

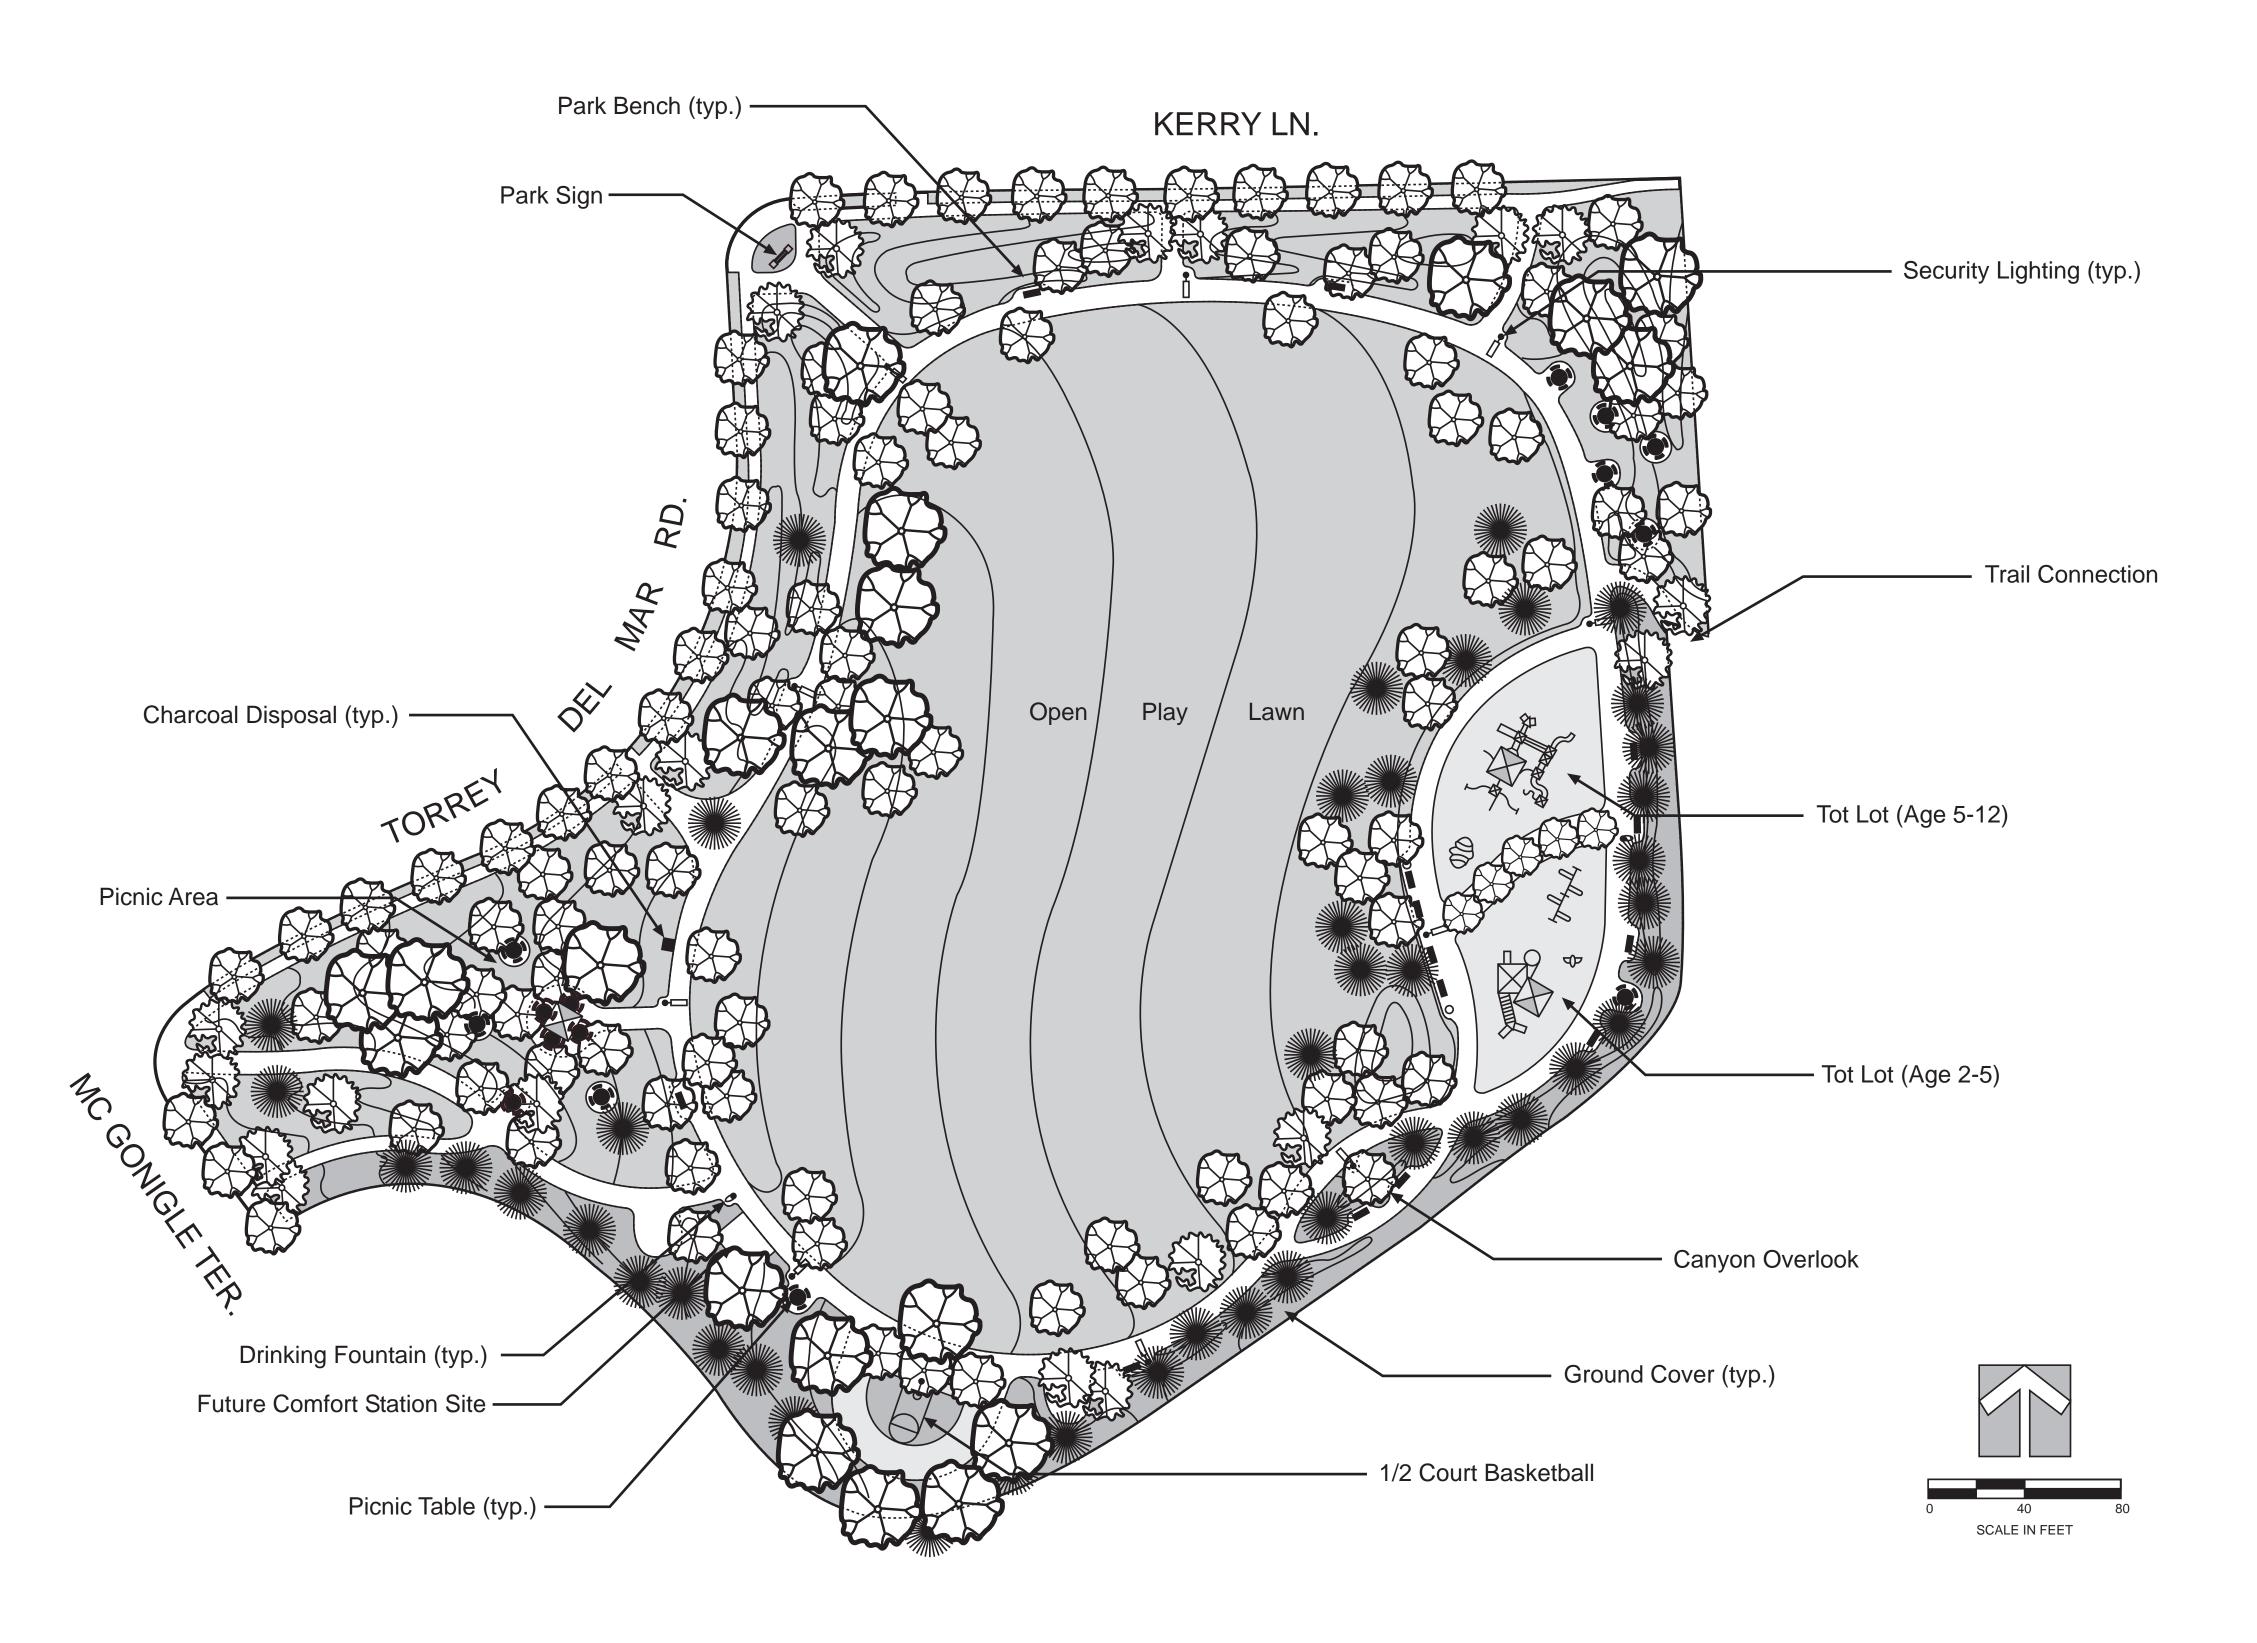

COUNCIL DISTRICT:	1	COMMUNITY PLAN AREA:	TORREY HIGHLANDS

DATE	ACTION	REFERENCE DOCUMENTS					
3-29-02	SITE ACQUIRED	RESO. NO. 296157	ACRES: 3.67				
	SITE DEDICATED	ORD. NO.	ACRES:				
4-02-04	GDP CONSULTANT HIRED	RESO. NO. NAME: Stantec Consulting Inc.					
9-16-04	P&R BOARD APPROVAL	PF&R APPROVAL DATE:					
	INITIAL DEVELOPMENT	CIP NO. 29-546.0 J.O. NO. 295460		DRWG. NO. 33515-D			
		CIP NO. J.O. NO.		DRWG. NO.			
		CIP NO.	J.O. NO.	DRWG. NO.			
		CIP NO. J.O. NO.		DRWG. NO.			
		CIP NO.	J.O. NO.	DRWG. NO.			
		CIP NO. J.O. NO.		DRWG. NO.			

$\neg$		15.45		4N4AD)/ /D/	TA EDOM AO DIWIT I		20)			
	ITEM	IIVIF Quantity	TROVEMENTS SUI	VIIVIARY (DA QUANTITY	ATA FROM AS-BUILT [	ORAVVINO QUANTITY	JS) ITEM	QUANTITY	Cli	TY OF SAN
1	TOTAL SITE	5.28 AC.	TOT LOT	SF	PAVED WALKS	SF	SECURITY LTS.	10 STDS.		
$\ $	IMPROVED AREA	AC.	MULTI PURPOSE CT.	SF	PARK ROADS	SF	BALLFIELD LTS.	STDS.		-
$\ $	TURF	3.67 AC.	TENNIS CTS.	SF	PARKING LOT	SF	TENNIS COURT LTS.	STDS.		
]	SHRUB BED	.02 AC.	RESTROOM	SF	PARKING STALLS STANDA	RD	MULTI-PURPOSE CT.	STDS.		
ceil	NATURAL	1.10 AC.	REC. BLDG.	SF	PARKING STALLS DISABLE	:D	BACKSTOPS	EA.		
1	BARK MULCH	27 AC.	POOL BLDG.	SF	COURT GAME AREA	SF	BENCHES	13 EA.		10
1	DIRT INFIELDS	AC.	POOL DECK	SF	LAWN EDGING	LF	PICNIC TABLES	15 EA.		
$\ $			POOL WATER	SF	HOT COAL RECEPTACLE	1 EA.	DRINKING FOUNTAINS	2 EA.		
$\ $										
$\parallel$										
							REVISION 10/11/07	T.R.	LAMBERT COORDINATES:	292-1719

## THE GENERAL DEVELOPMENT PLAN TOTTEY DEI Mar Neighborhood Park PSD

THOMAS BROTHERS PAGE: 1188, J-3

150