


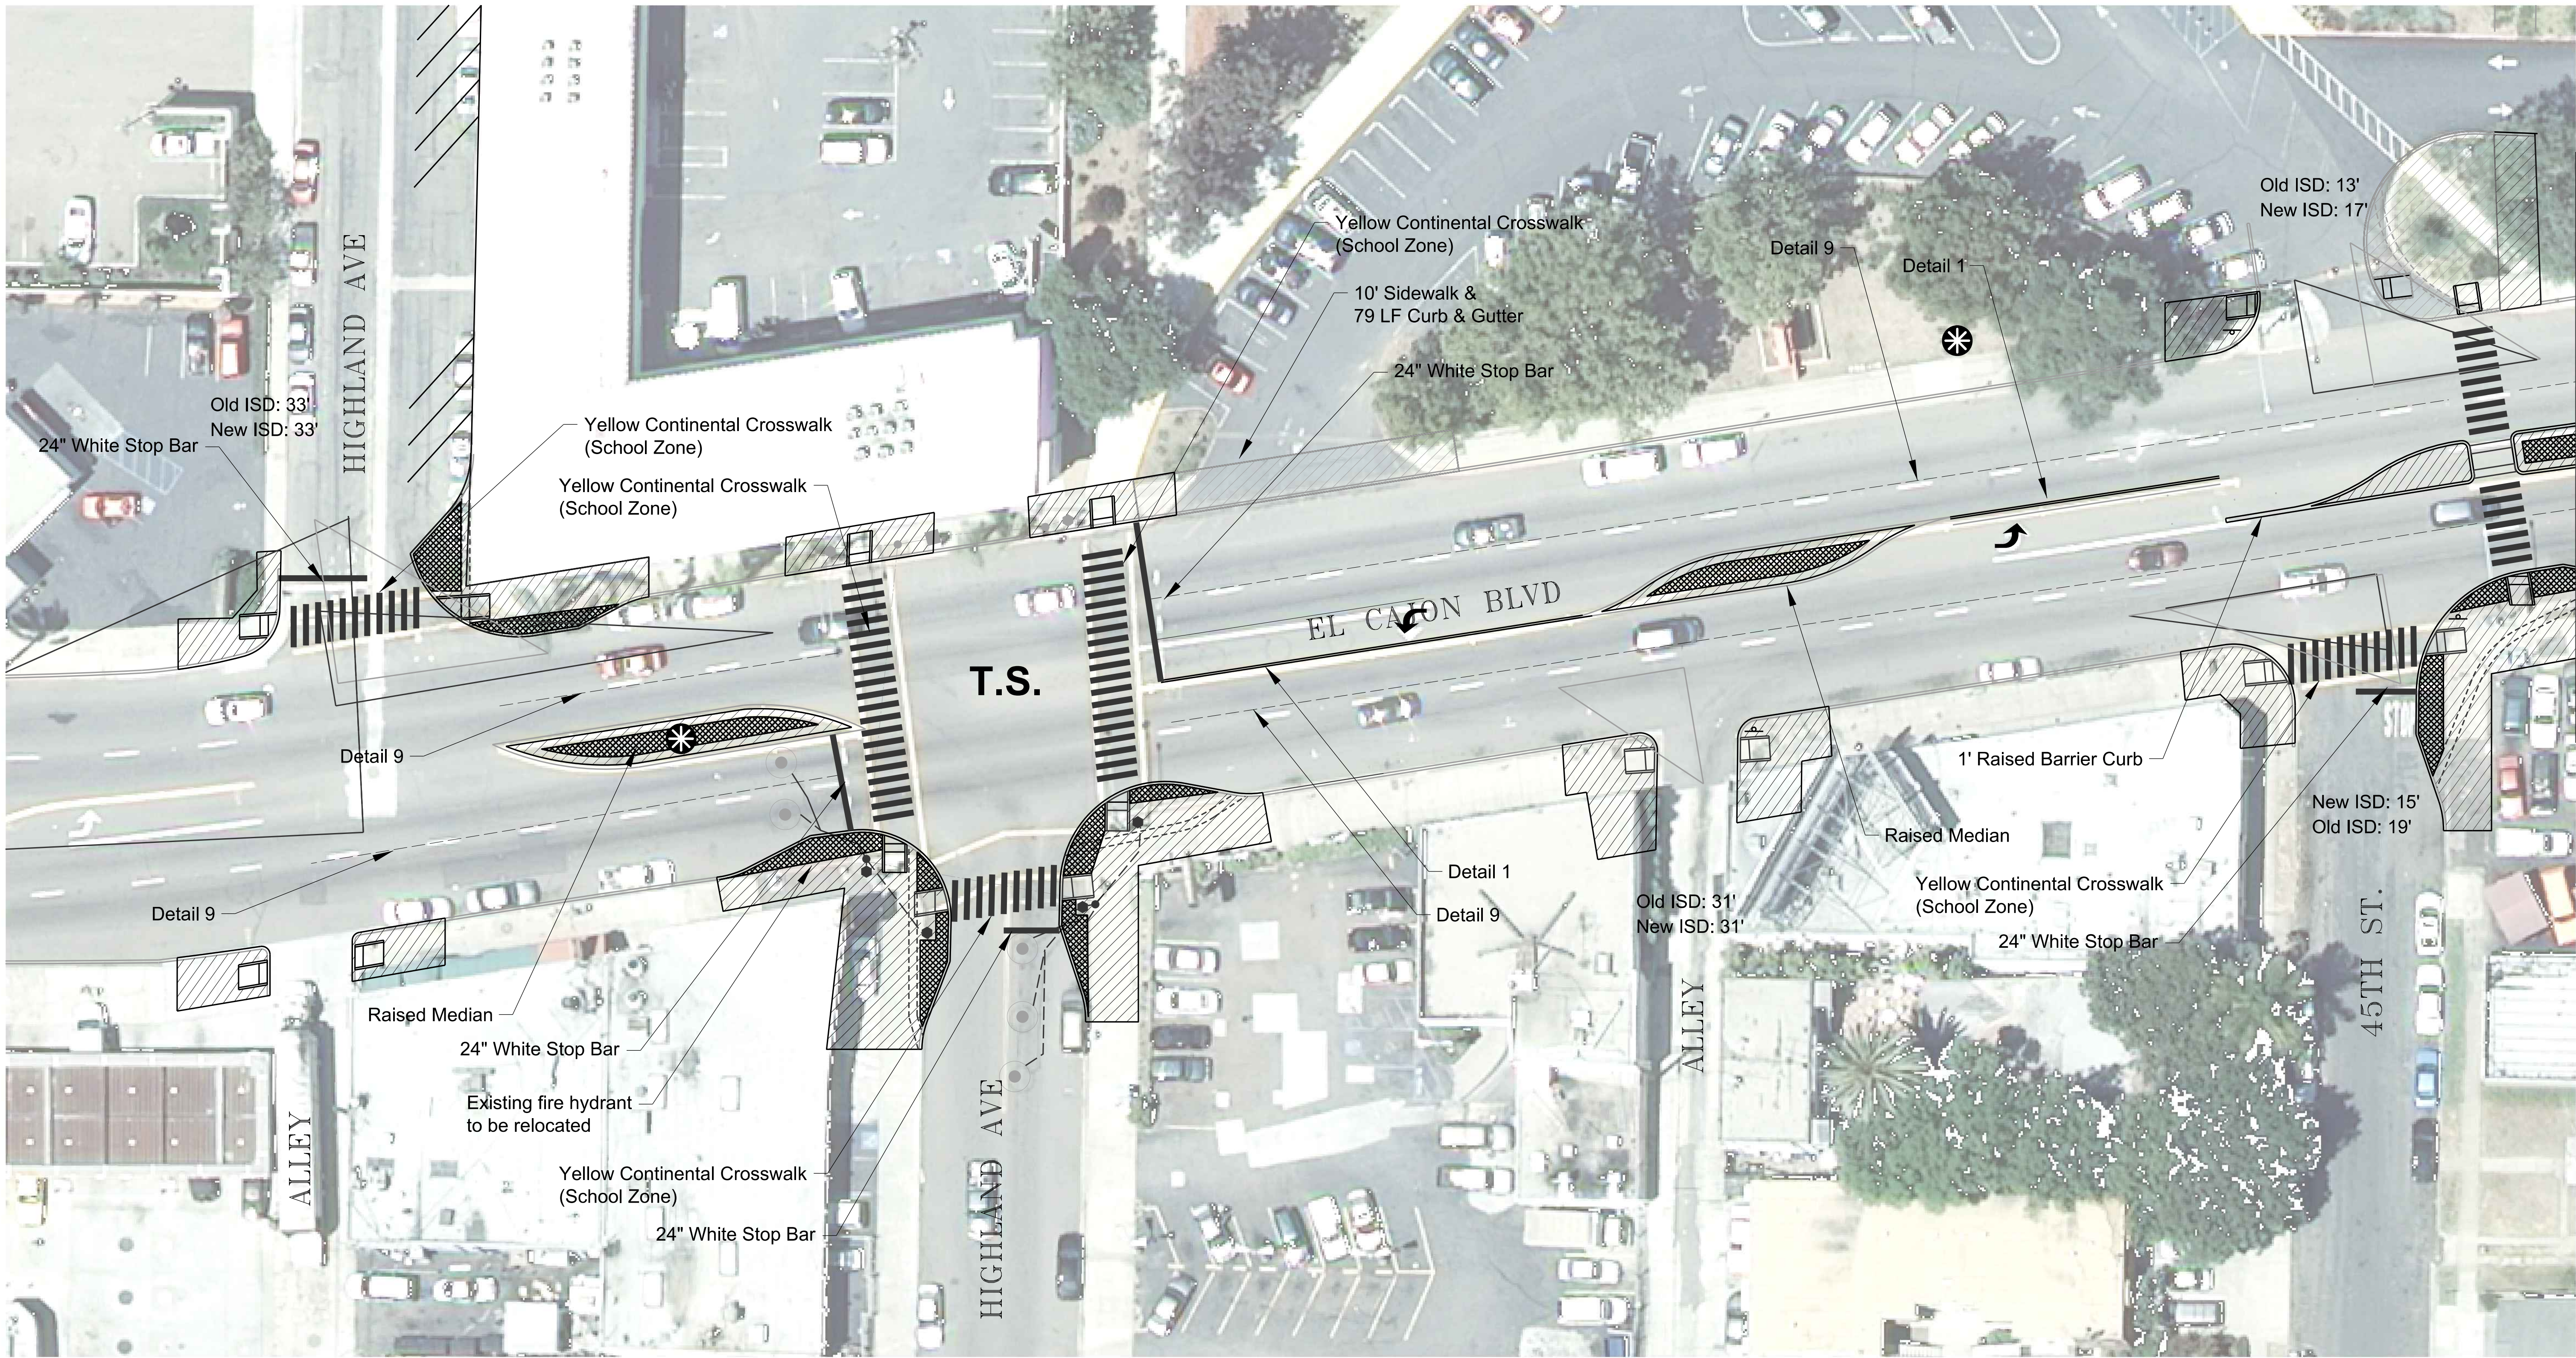

SEE SHEET 2

LEGEND:

- Existing ADA Ramp

Existing Loop Detector

Existing Wiring & Conduit

Existing Signal Controller & Cabinet

Existing Pullbox
- Proposed New/Replacement ADA Ramp

Proposed Replacement Concrete

Proposed Bike Path Behind Bus Stop

Proposed Planting Area

Proposed Drainage Channel
- Proposed Conduit & Wiring

Proposed Loop Detector

Proposed ADA Pedestrian Head and Button

Proposed "RIGHT TURN ONLY" Sign

Proposed Little Siagon District Monument

1" = 40'

CONSTRUCTION CHANGE / ADDENDUM			
CHANGE	DATE	AFFECTED OR ADDED SHEET NUMBERS	APPROVAL NO.

CONSULTANT

SCALE

HORIZONTAL

VERTICAL

1" = 40'

NO SCALE

CITY OF SAN DIEGO
PUBLIC WORKS PROJECT



WARNING
0 1
IF THIS BAR DOES NOT MEASURE 1" THEN DRAWING IS NOT TO SCALE

SHEET
1 OF 7

EL CAJON BLVD COMPLETE BOULEVARD STUDY HIGHLAND AVENUE TO 50TH STREET									
CITY OF SAN DIEGO, CALIFORNIA ENGINEERING AND CAPITAL PROJECTS DEPARTMENT SHEET X OF XX SHEETS								W.B.S. _____ W.O. _____	
APPROVED: _____ FOR CITY ENGINEER				DATE _____				SUBMITTED BY: _____ SECTION HEAD	
DESCRIPTION		BY		APPROVED		DATE		FILMED	
AS-BUILTS									
CONTRACTOR				DATE STARTED					
INSPECTOR				DATE COMPLETED					
								CCS27 COORDINATE	
								CCS83 COORDINATE	




1" = 40'

SCALE	HORIZONTAL	1" = 40'
	VERTICAL	NO SCALE



W.B.S. _____
W.O. _____
SUBMITTED BY:
SECTION HEAD
PROJECT MANAGER
CCS27 COORDINATE
CCS83 COORDINATE

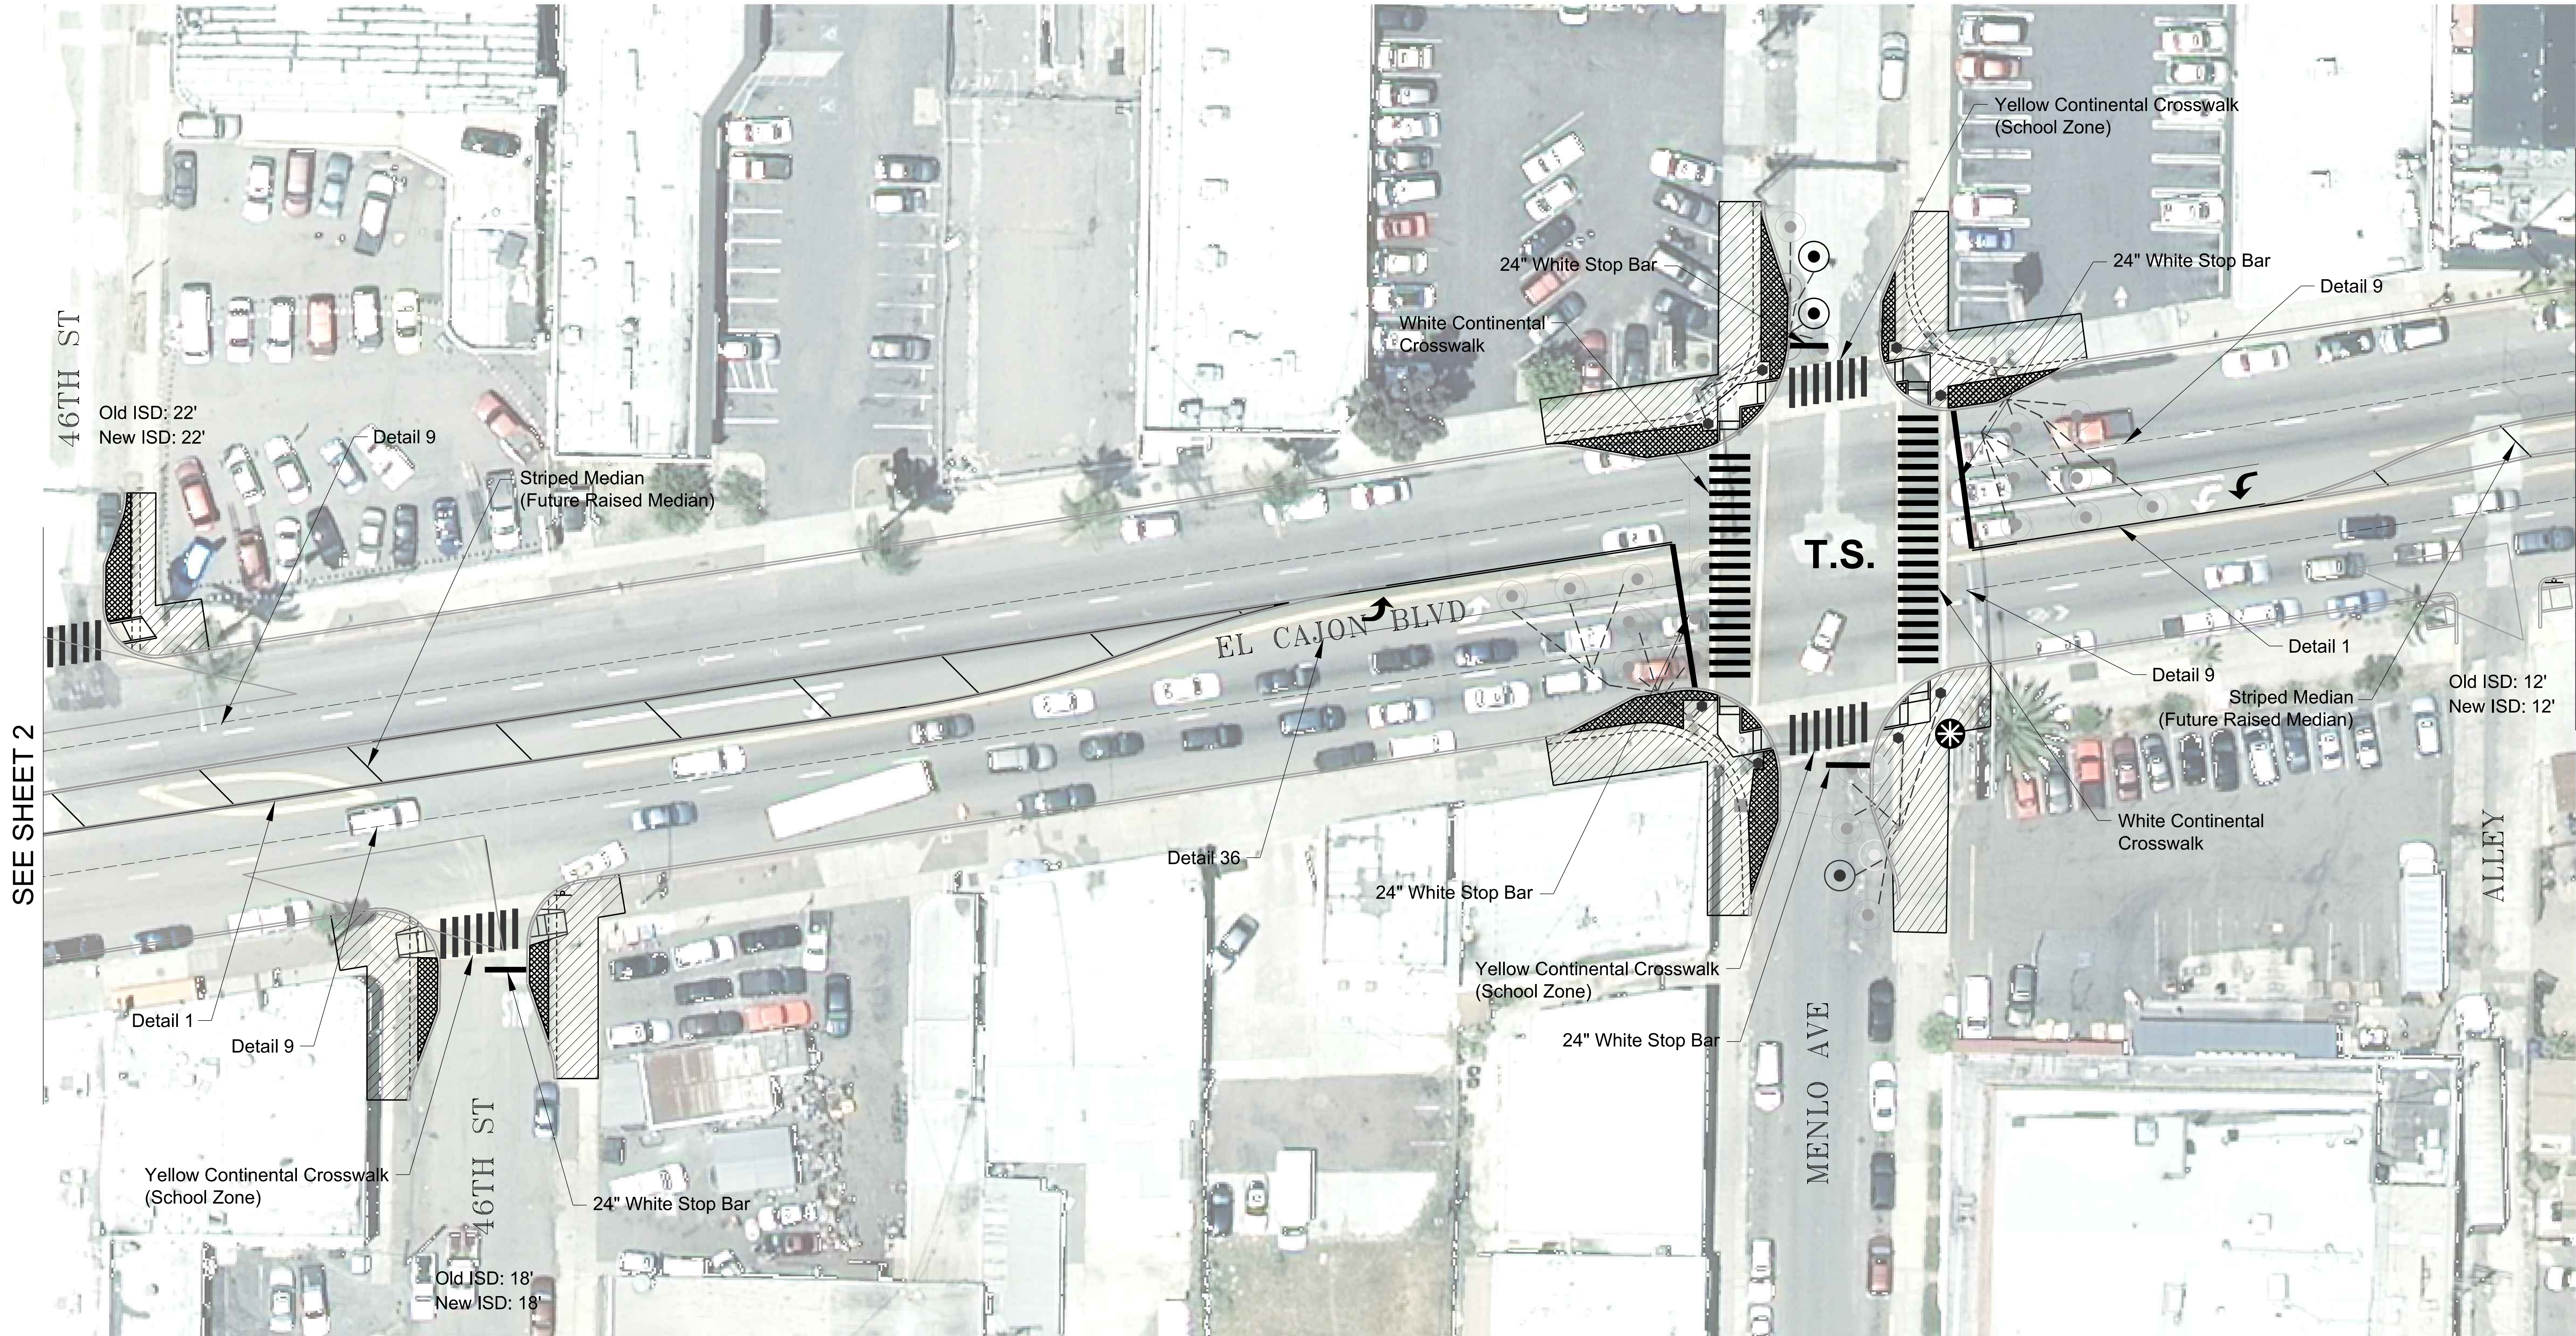


LEGEND:

- | | | | | | |
|--|--------------------------------------|--|------------------------------------|--|--|
| | Existing ADA Ramp | | Proposed New/Replacement ADA Ramp | | Proposed Conduit & Wiring |
| | Existing Loop Detector | | Proposed Replacement Concrete | | Proposed Loop Detector |
| | Existing Wiring & Conduit | | Proposed Bike Path Behind Bus Stop | | Proposed ADA Pedestrian Head and Button |
| | Existing Signal Controller & Cabinet | | Proposed Planting Area | | Proposed "RIGHT TURN ONLY" Sign |
| | Existing Pullbox | | Proposed Drainage Channel | | Proposed Little Siagon District Monument |

CONSTRUCTION CHANGE / ADDENDUM			
CHANGE	DATE	AFFECTED OR ADDED SHEET NUMBERS	APPROVAL NO.

CONSULTANT		
WILSON & COMPANY		
SCALE	HORIZONTAL VERTICAL	1" = 40' NO SCALE

CITY OF SAN DIEGO
PUBLIC WORKS PROJECT

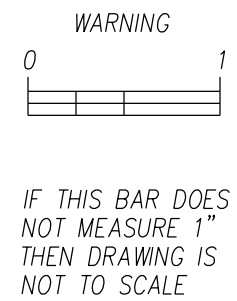


SHEET
3 OF 7

EL CAJON BLVD COMPLETE BOULEVARD STUDY HIGHLAND AVENUE TO 50TH STREET				
CITY OF SAN DIEGO, CALIFORNIA ENGINEERING AND CAPITAL PROJECTS DEPARTMENT SHEET X OF XX SHEETS				
APPROVED:		DATE:		W.B.S. _____
FOR CITY ENGINEER		DATE:		W.O. _____
DESCRIPTION	BY	APPROVED	DATE	FILMED
AS-BUILTS				
CONTRACTOR		DATE STARTED		
INSPECTOR		DATE COMPLETED		
SUBMITTED BY:				SECTION HEAD
				PROJECT MANAGER
				CCS27 COORDINATE
				CCS83 COORDINATE




1" = 40'

SCALE	HORIZONTAL	1" = 40'
	VERTICAL	NO SCALE

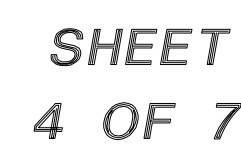

	CCS83 COORDINATE
--	------------------


SEE SHEET 4

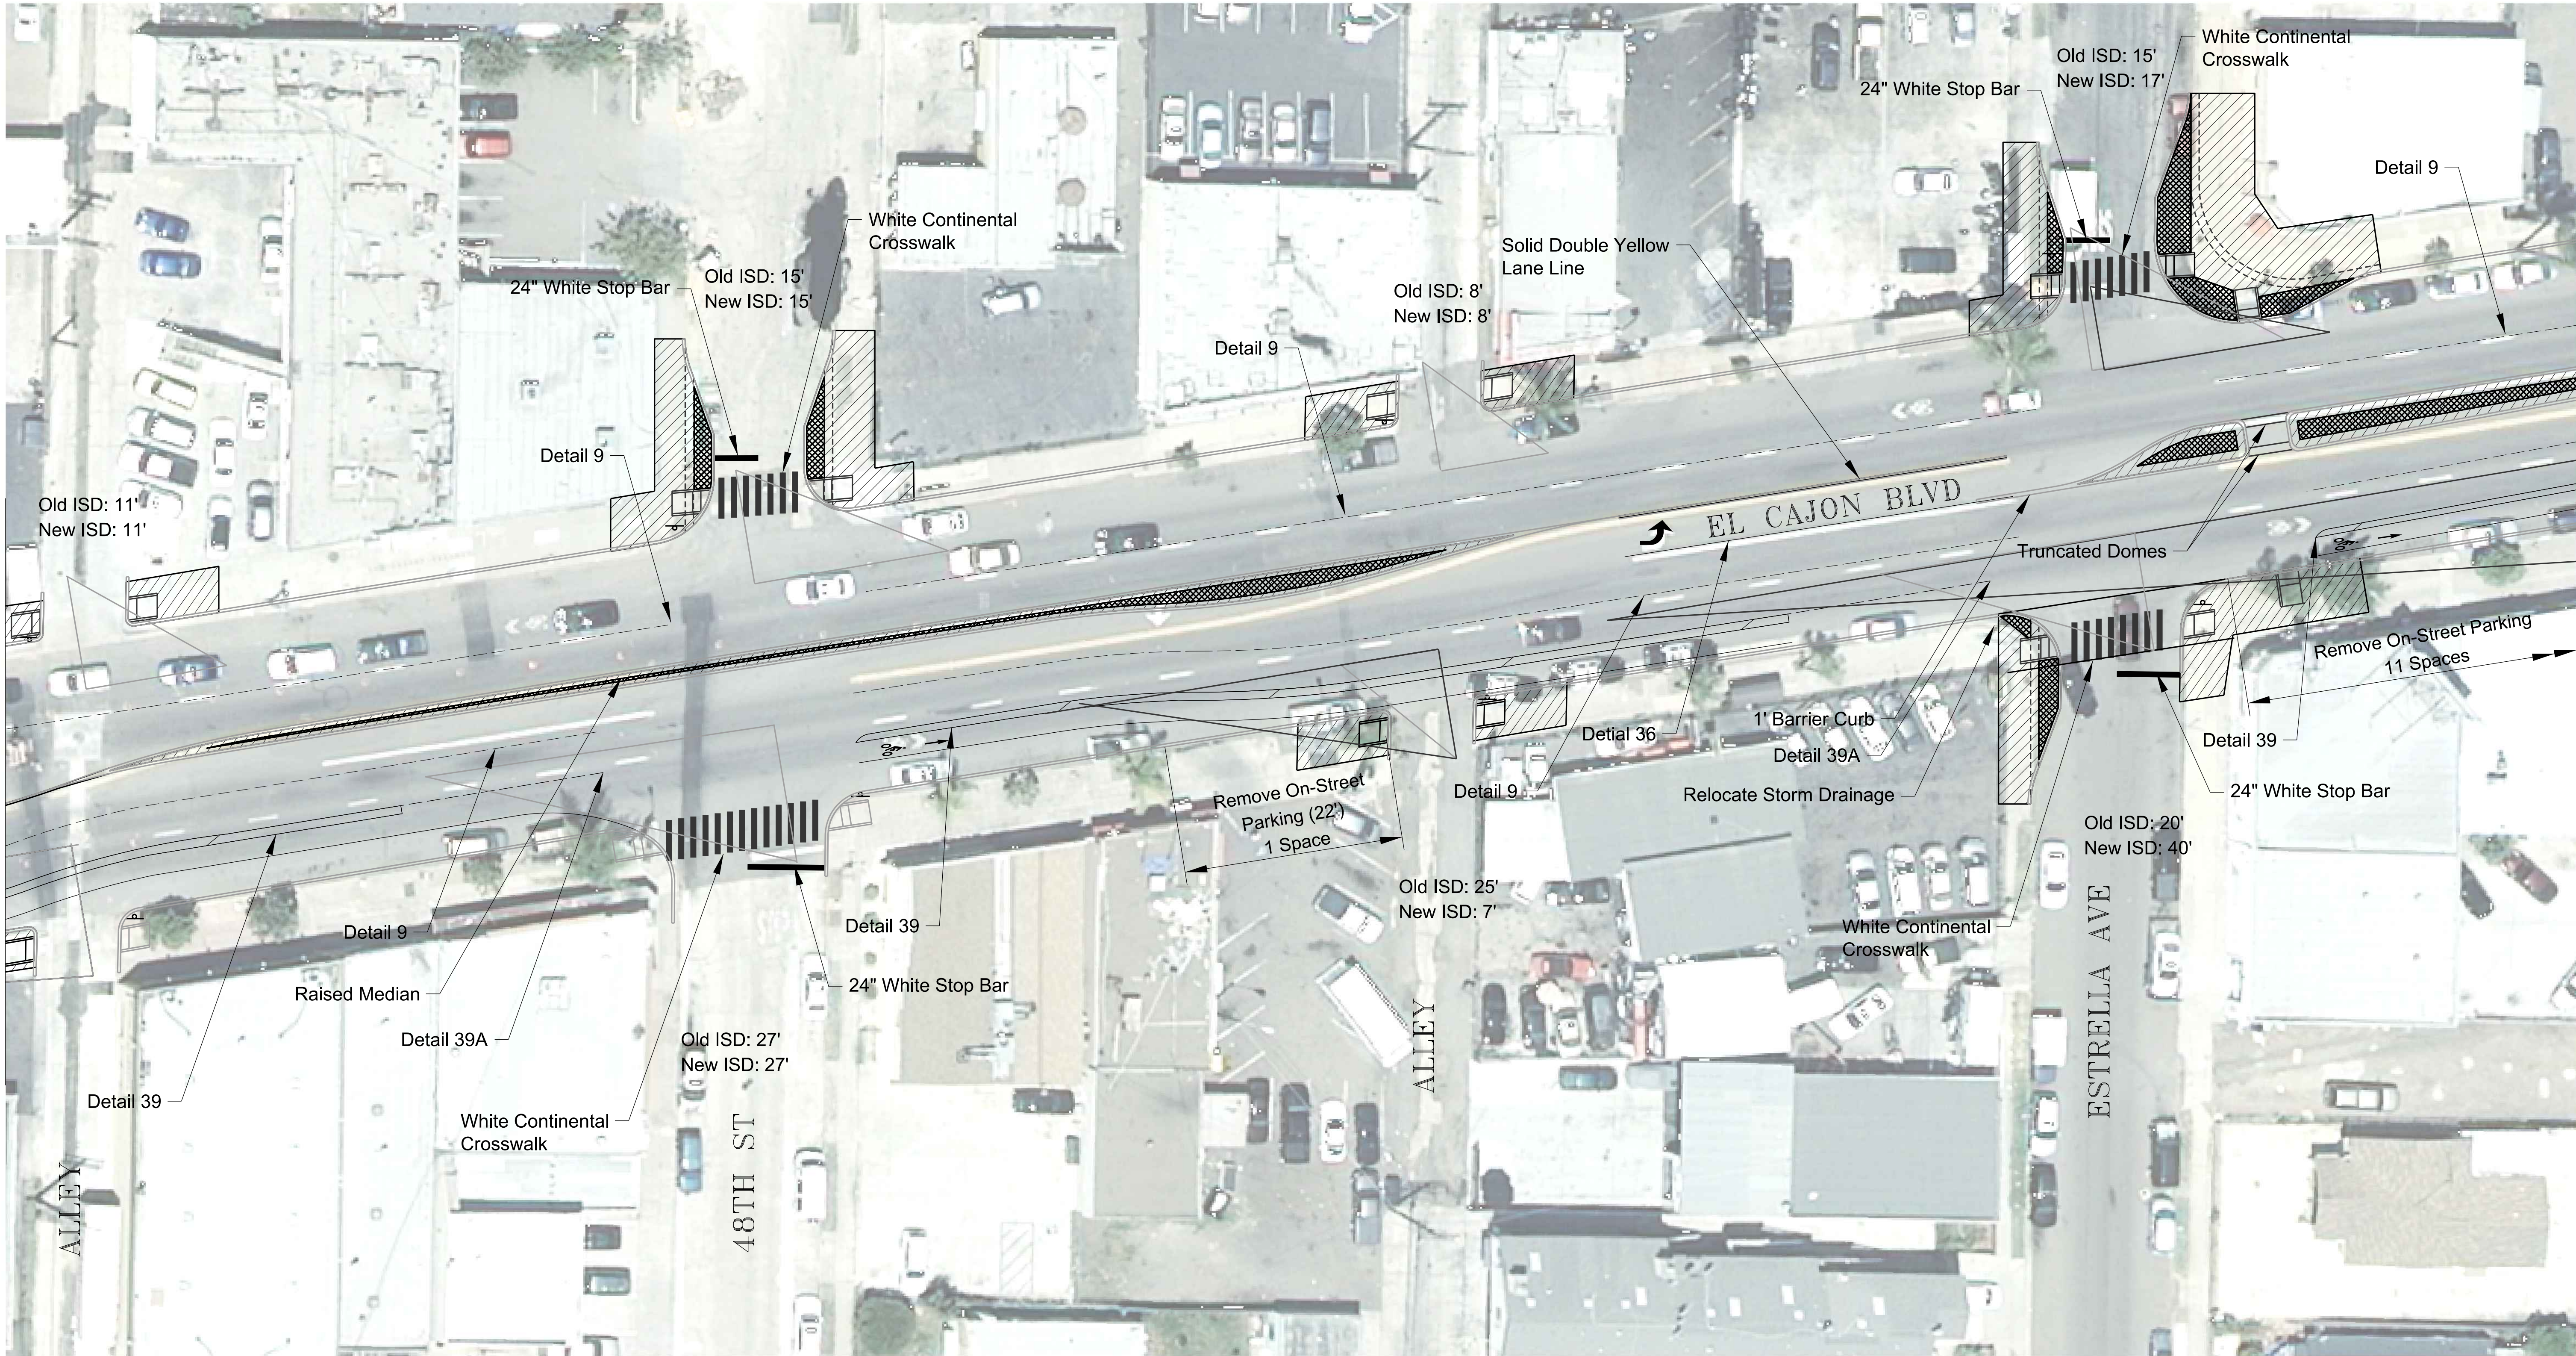

SEE SHEET 6

LEGEND:

- | | | |
|--------------------------------------|------------------------------------|--|
| Existing ADA Ramp | Proposed New/Replacement ADA Ramp | Proposed Conduit & Wiring |
| Existing Loop Detector | Proposed Replacement Concrete | Proposed Loop Detector |
| Existing Wiring & Conduit | Proposed Bike Path Behind Bus Stop | Proposed ADA Pedestrian Head and Button |
| Existing Signal Controller & Cabinet | Proposed Planting Area | Proposed "RIGHT TURN ONLY" Sign |
| Existing Pullbox | Proposed Drainage Channel | Proposed Little Siagon District Monument |

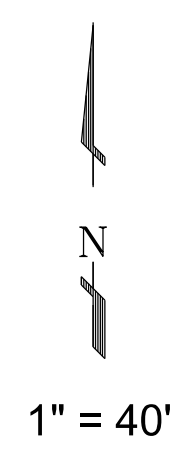

CONSTRUCTION CHANGE / ADDENDUM			
CHANGE	DATE	AFFECTED OR ADDED SHEET NUMBERS	APPROVAL NO.

CONSULTANT

SCALE

HORIZONTAL
VERTICAL

1" = 40'
NO SCALE

CITY OF SAN DIEGO
PUBLIC WORKS PROJECT



WARNING


0 1

IF THIS BAR DOES NOT MEASURE 1" THEN DRAWING IS NOT TO SCALE

SHEET
5 OF 7

EL CAJON BLVD COMPLETE BOULEVARD STUDY HIGHLAND AVENUE TO 50TH STREET									
CITY OF SAN DIEGO, CALIFORNIA ENGINEERING AND CAPITAL PROJECTS DEPARTMENT SHEET X OF XX SHEETS								W.B.S. _____ W.O. _____	
APPROVED:		FOR CITY ENGINEER		DATE		DATE		SUBMITTED BY:	
DESCRIPTION		BY		APPROVED		DATE		SECTION HEAD	
								PROJECT MANAGER	
								CCS27 COORDINATE	
								CCS83 COORDINATE	
AS-BUILTS									
CONTRACTOR				DATE STARTED					
INSPECTOR				DATE COMPLETED					


SEE SHEET 5

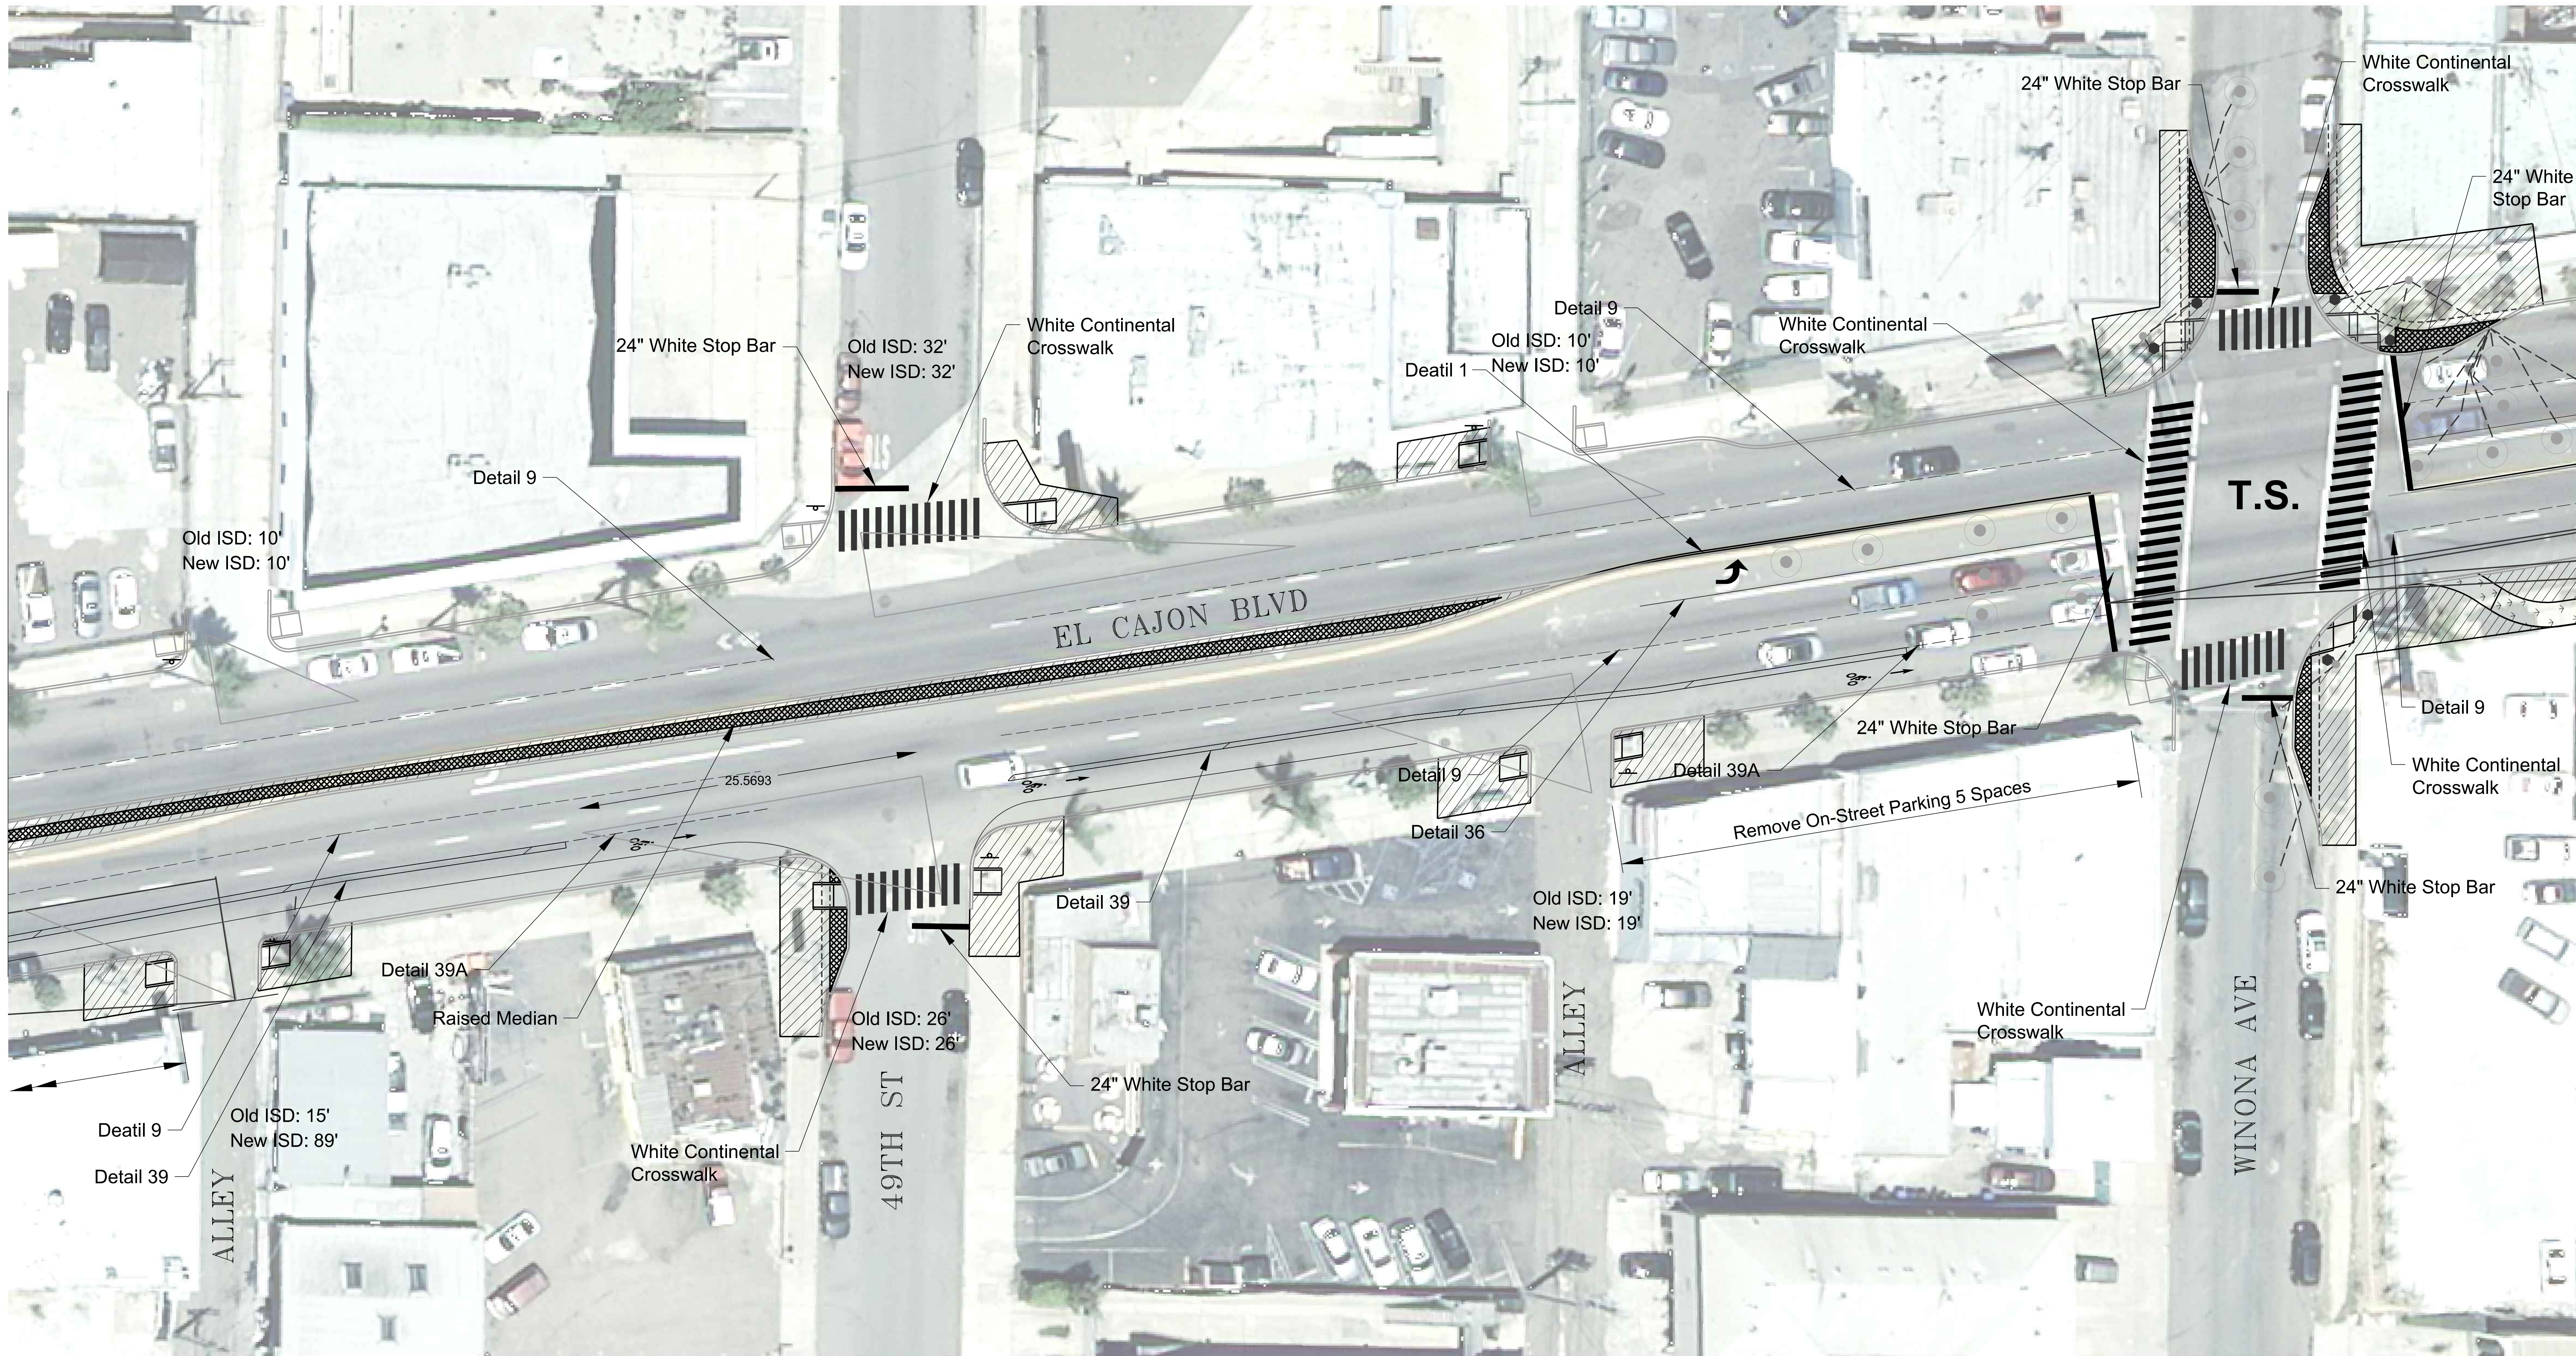

SEE SHEET 7

LEGEND:

- | | | | | | |
|--|--------------------------------------|--|------------------------------------|--|--|
| | Existing ADA Ramp | | Proposed New/Replacement ADA Ramp | | Proposed Conduit & Wiring |
| | Existing Loop Detector | | Proposed Replacement Concrete | | Proposed Loop Detector |
| | Existing Wiring & Conduit | | Proposed Bike Path Behind Bus Stop | | Proposed ADA Pedestrian Head and Button |
| | Existing Signal Controller & Cabinet | | Proposed Planting Area | | Proposed "RIGHT TURN ONLY" Sign |
| | Existing Pullbox | | Proposed Drainage Channel | | Proposed Little Siagon District Monument |

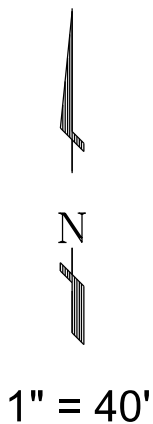

CONSTRUCTION CHANGE / ADDENDUM			
CHANGE	DATE	AFFECTED OR ADDED SHEET NUMBERS	APPROVAL NO.

CONSULTANT		
WILSON & COMPANY		
SCALE	HORIZONTAL VERTICAL	1" = 40' NO SCALE

CITY OF SAN DIEGO
PUBLIC WORKS PROJECT




WARNING
0 1
IF THIS BAR DOES NOT MEASURE 1" THEN DRAWING IS NOT TO SCALE

SHEET
6 OF 7


EL CAJON BLVD COMPLETE BOULEVARD STUDY HIGHLAND AVENUE TO 50TH STREET					
CITY OF SAN DIEGO, CALIFORNIA ENGINEERING AND CAPITAL PROJECTS DEPARTMENT SHEET X OF XX SHEETS					W.B.S. _____ W.O. _____
APPROVED:		DATE		SUBMITTED BY:	
FOR CITY ENGINEER	BY	APPROVED	DATE	FILMED	SECTION HEAD
					PROJECT MANAGER
					CCS27 COORDINATE
					CCS83 COORDINATE
AS-BUILTS	DATE STARTED _____				
CONTRACTOR	DATE COMPLETED _____				
INSPECTOR					

SEE SHEET 6

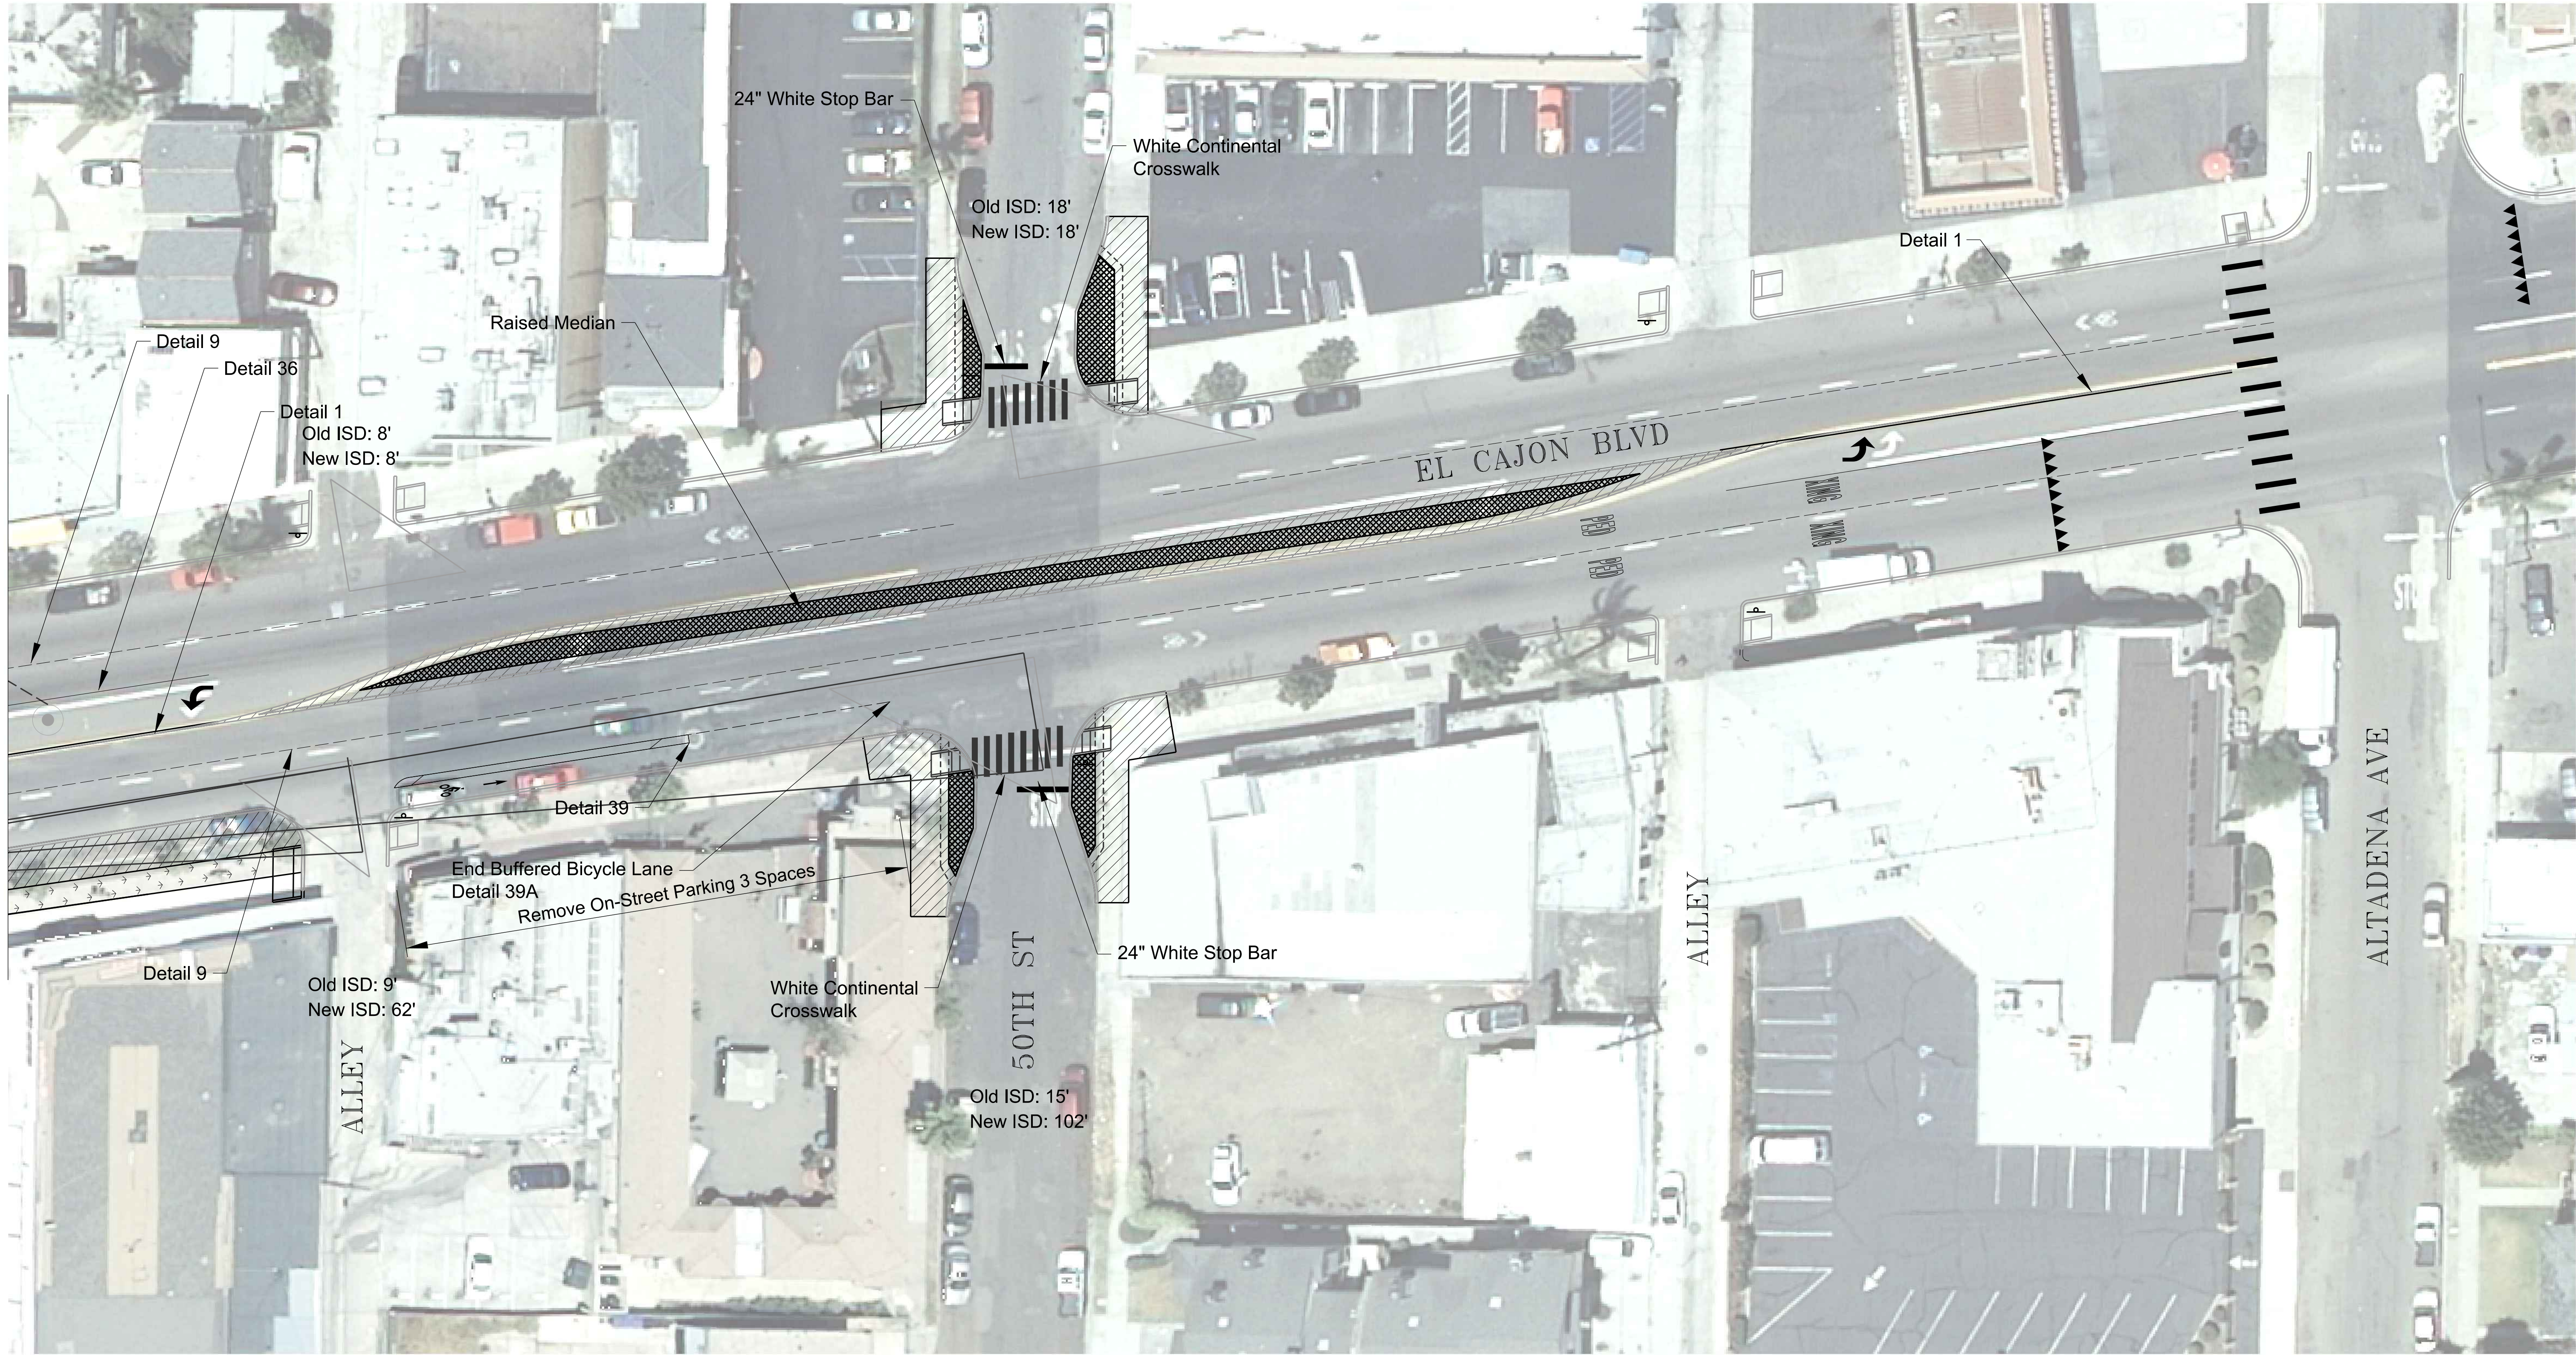

LEGEND:

- | | | | | | |
|--|--------------------------------------|--|------------------------------------|--|--|
| | Existing ADA Ramp | | Proposed New/Replacement ADA Ramp | | Proposed Conduit & Wiring |
| | Existing Loop Detector | | Proposed Replacement Concrete | | Proposed Loop Detector |
| | Existing Wiring & Conduit | | Proposed Bike Path Behind Bus Stop | | Proposed ADA Pedestrian Head and Button |
| | Existing Signal Controller & Cabinet | | Proposed Planting Area | | Proposed "RIGHT TURN ONLY" Sign |
| | Existing Pullbox | | Proposed Drainage Channel | | Proposed Little Siagon District Monument |

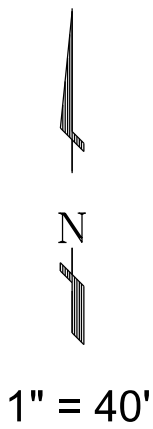

EL CAJON BLVD COMPLETE BOULEVARD STUDY HIGHLAND AVENUE TO 50TH STREET				
CITY OF SAN DIEGO, CALIFORNIA ENGINEERING AND CAPITAL PROJECTS DEPARTMENT SHEET X OF XX SHEETS				
APPROVED:		DATE:		W.B.S. _____
FOR CITY ENGINEER		DATE:		W.O. _____
DESCRIPTION	BY	APPROVED	DATE	FILMED
AS-BUILTS				SECTION HEAD
CONTRACTOR				PROJECT MANAGER
INSPECTOR				CCS27 COORDINATE
DATE STARTED				CCS83 COORDINATE
DATE COMPLETED				

CONSTRUCTION CHANGE / ADDENDUM				CONSULTANT	
CHANGE	DATE	AFFECTED OR ADDED SHEET NUMBERS	APPROVAL NO.	WILSON & COMPANY	
				SCALE	HORIZONTAL VERTICAL
				1" = 40'	NO SCALE

CITY OF SAN DIEGO
PUBLIC WORKS PROJECT



WARNING
0 1
IF THIS BAR DOES NOT MEASURE 1" THEN DRAWING IS NOT TO SCALE

SHEET
7 OF 7