

LOUISIANA ST

524.69

44.69

MISSION AVE.


MONROE ST

300'

55'

55'

55'

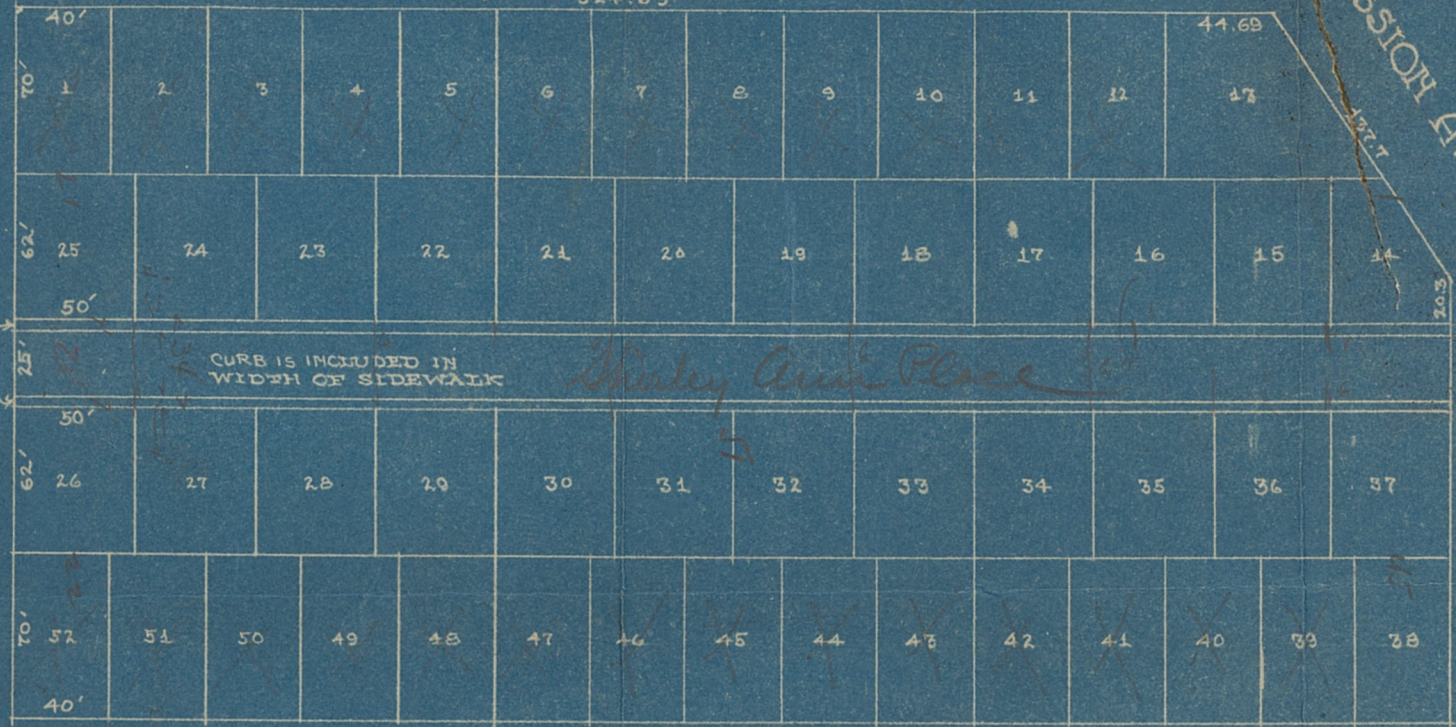

CURB IS INCLUDED IN WIDTH OF SIDEWALK

Shirley Ann Place

188.3

MISSION AVE

TEXAS ST

600'

- 27 Lots 40 x 70
- 23 Lots 50 x 62
- 2 Lots Irregular
- 52 Lots total

RE-SUBDIVISION of BLOCK 51 UNIVERSITY HEIGHTS ADDN

Scale 1 Inch = 80 Feet. MICROFILMED

DEC 10 1963

PHONE HILLCREST 3297 RES. PHONE HILLC. 2491

M. V. MELHORN & SON DESIGNERS AND BUILDERS

OFFICE WASHINGTON AND HAWK STS. SAN DIEGO, CAL.

5-18-74


AWW



LOUISIANA ST

MONROE ST

MISSION EYE

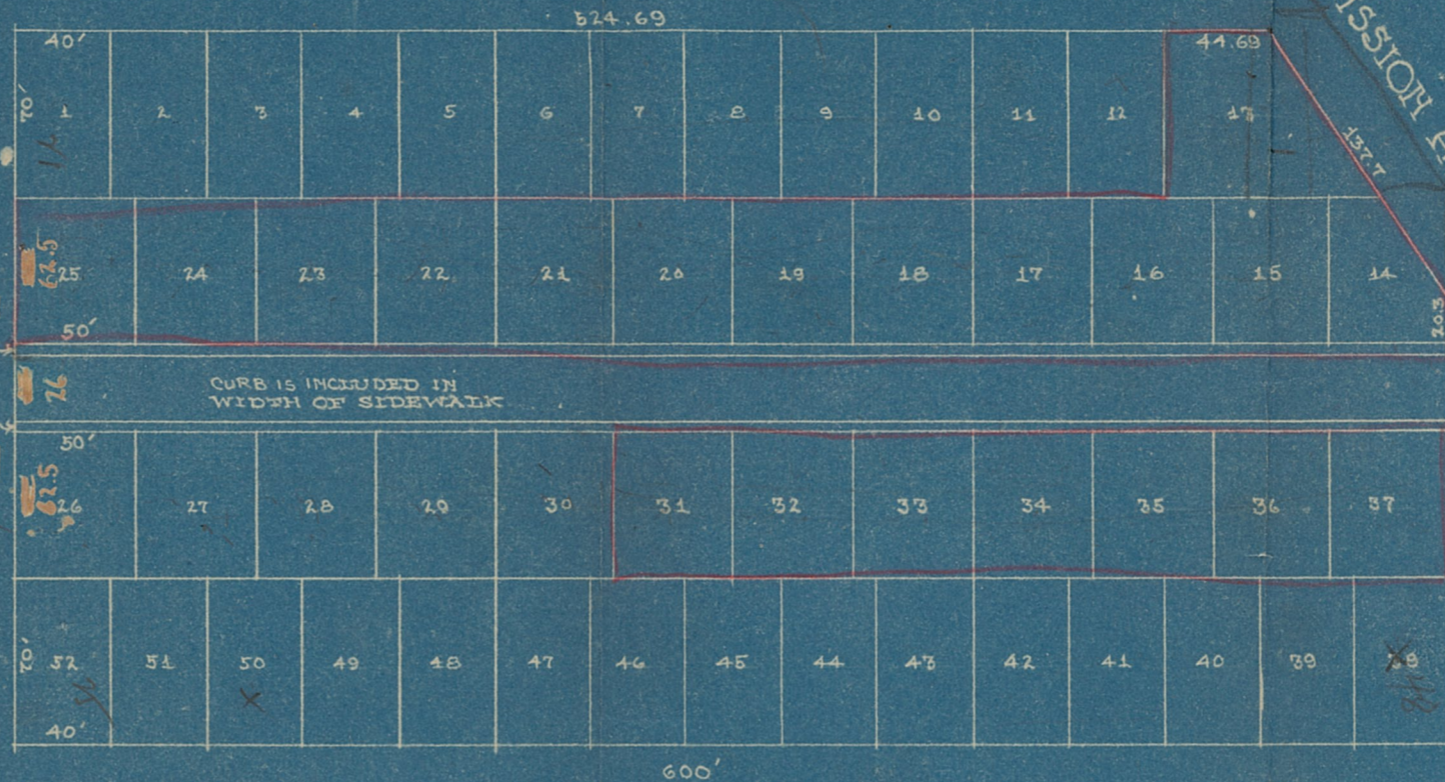

CURB IS INCLUDED IN WIDTH OF SIDEWALK

TEXAS ST

MISSION EYE

27 Lots 40 x 70  
 23 Lots 50 x 62  
 2 Lots Irregular  
 52 Lots total

Scale 1 Inch = 80 Feet.

PHONE HILLCREST 3297

RES. PHONE HILLC. 2491

M. V. MELHORN & SON  
DESIGNERS AND BUILDERS

OFFICE  
WASHINGTON AND HAWK STS.

SAN DIEGO, CAL.

5-18-24

AWM

RE-SUBDIVISION of BLOCK 51  
UNIVERSITY HEIGHTS ADDN